
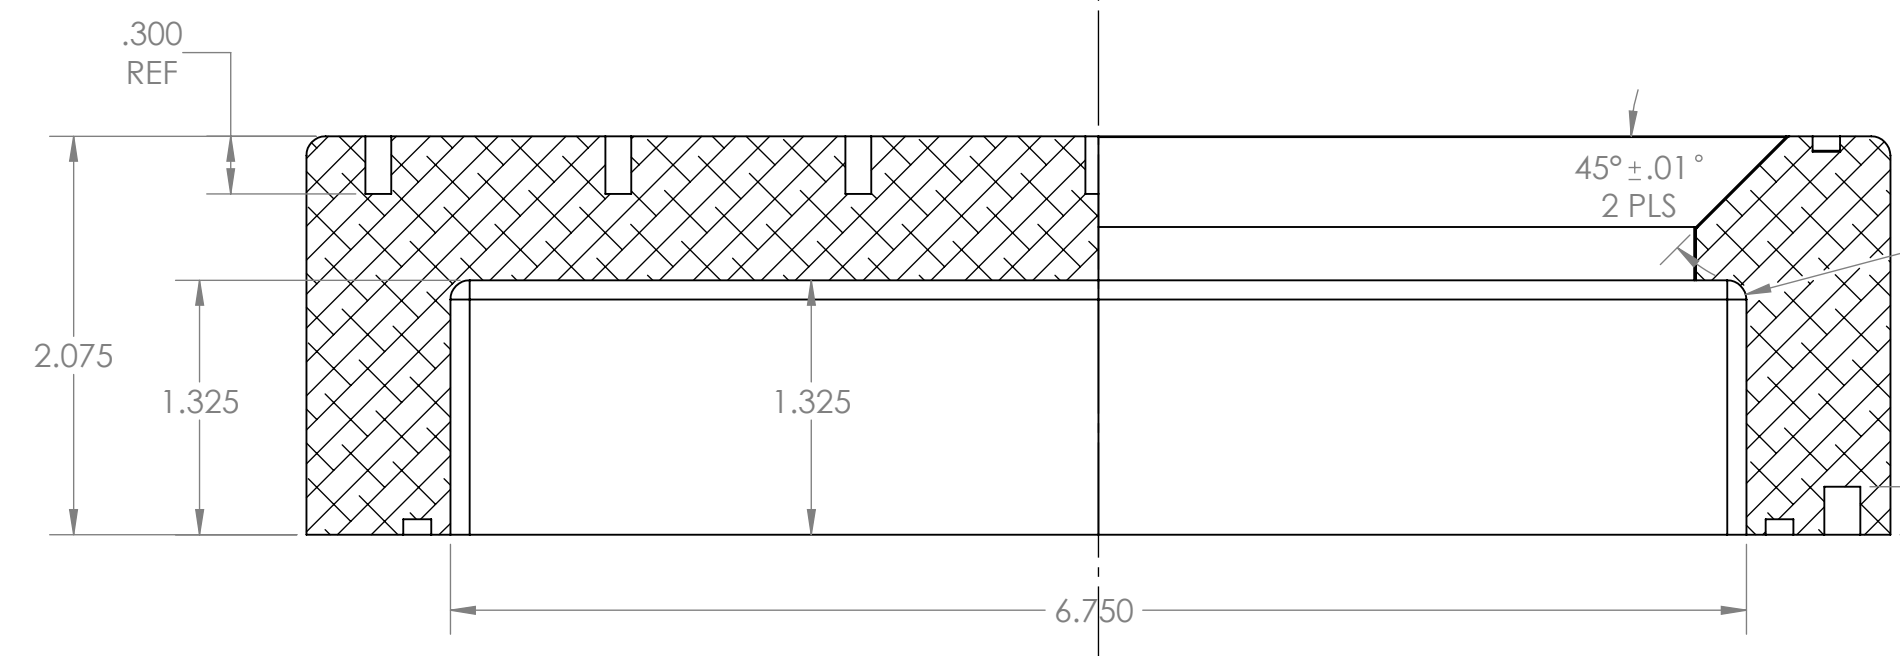
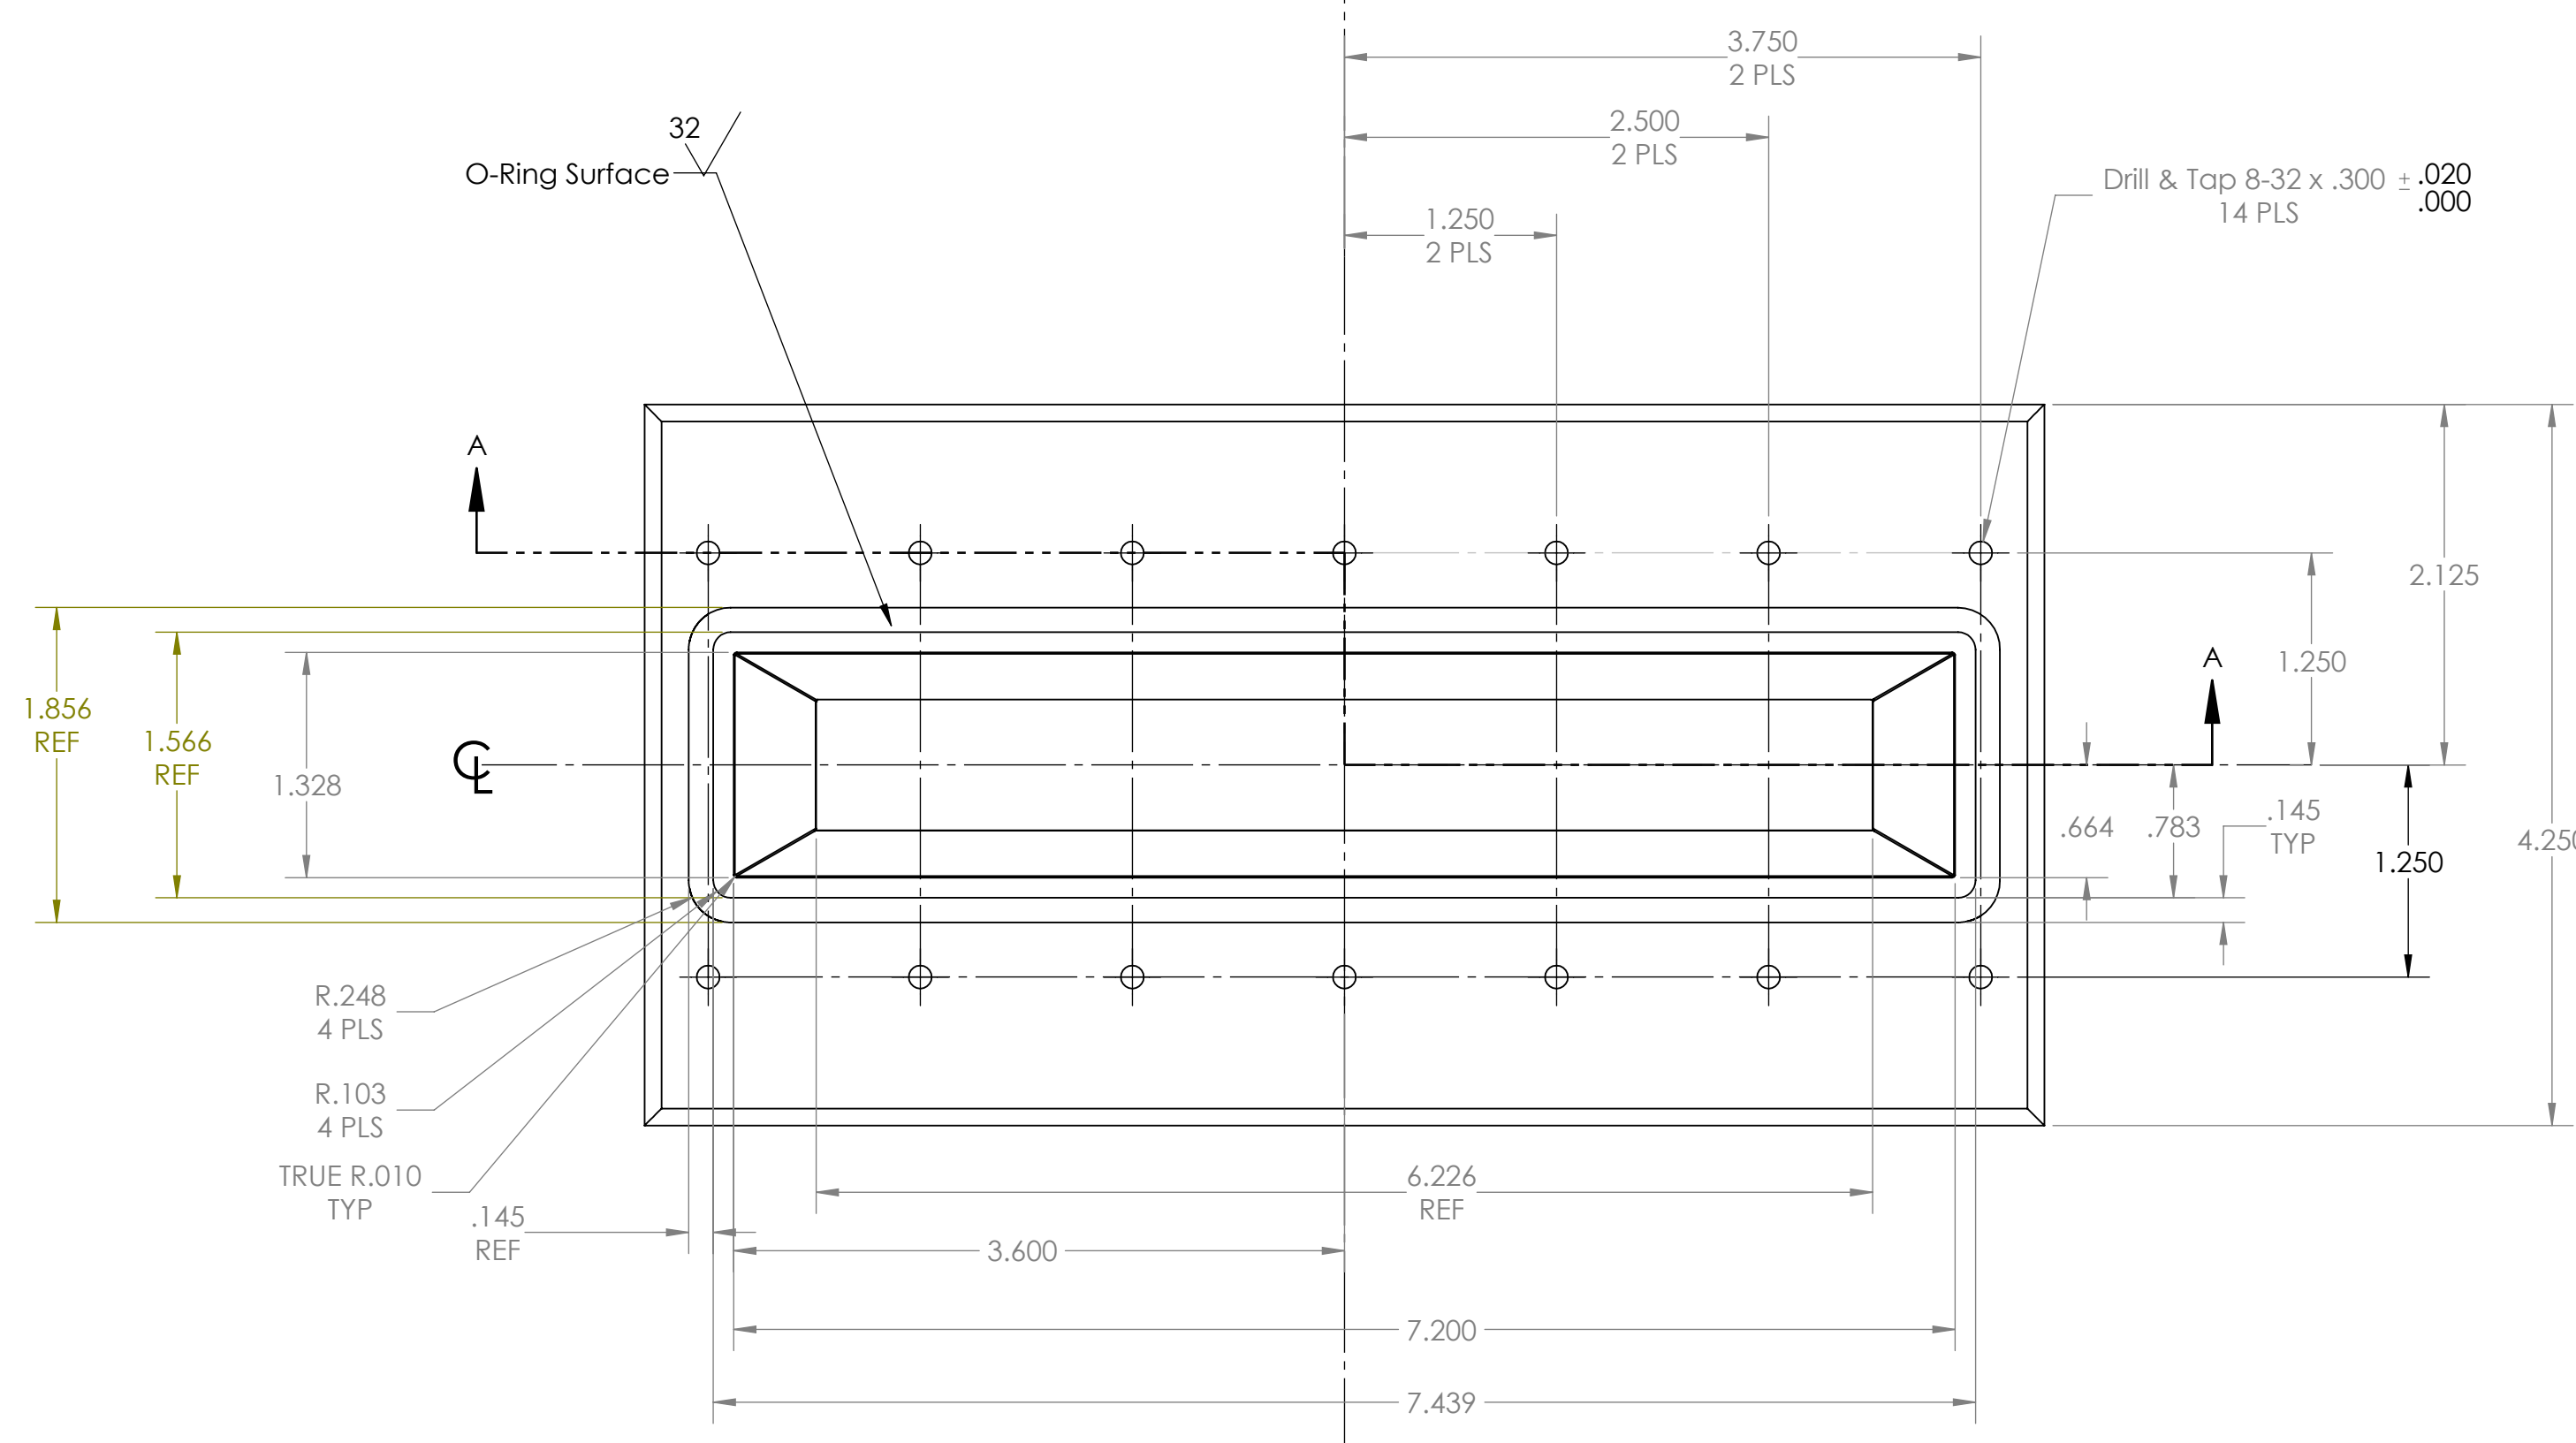
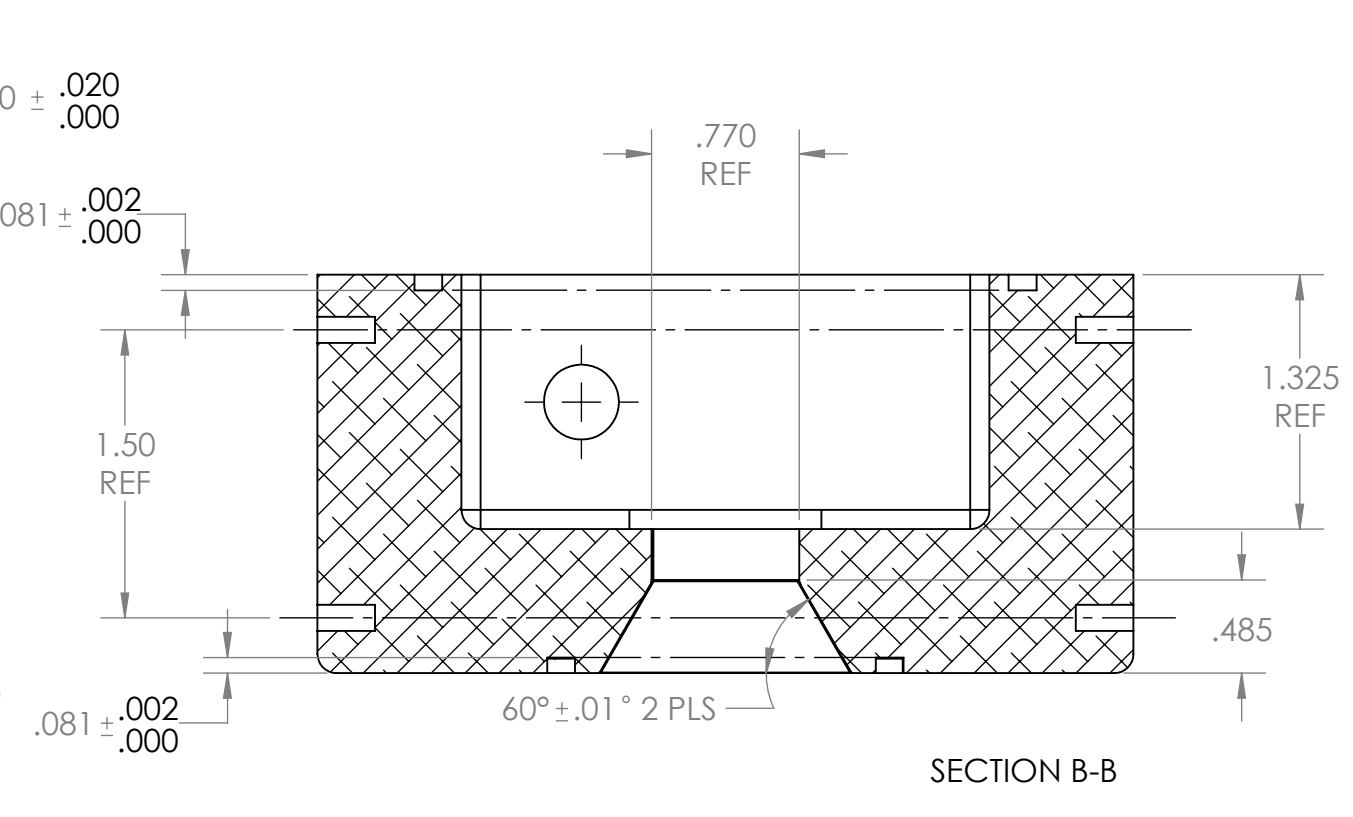
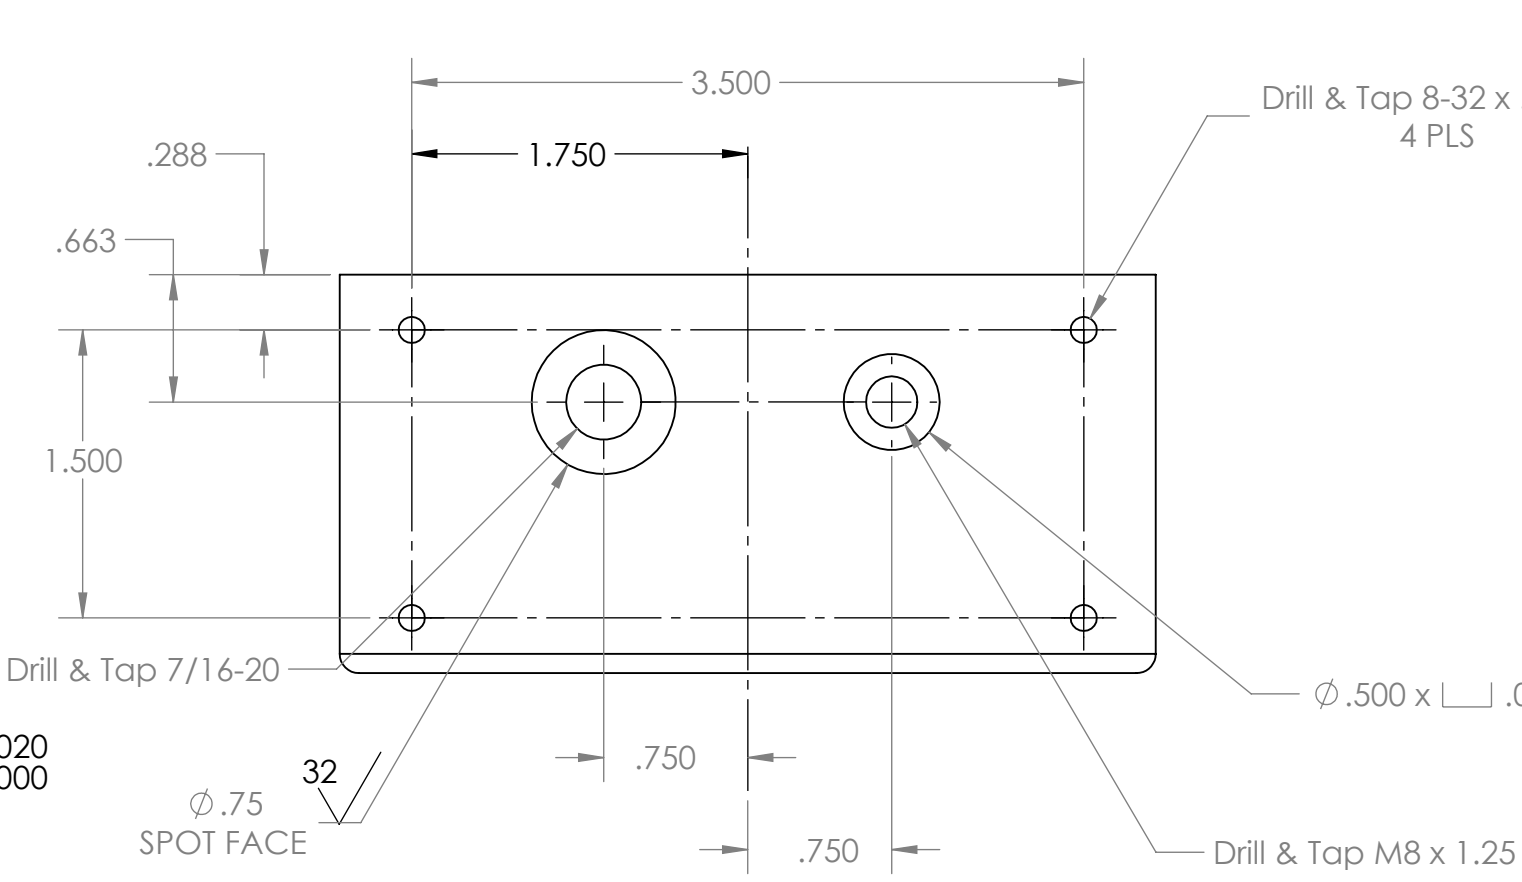
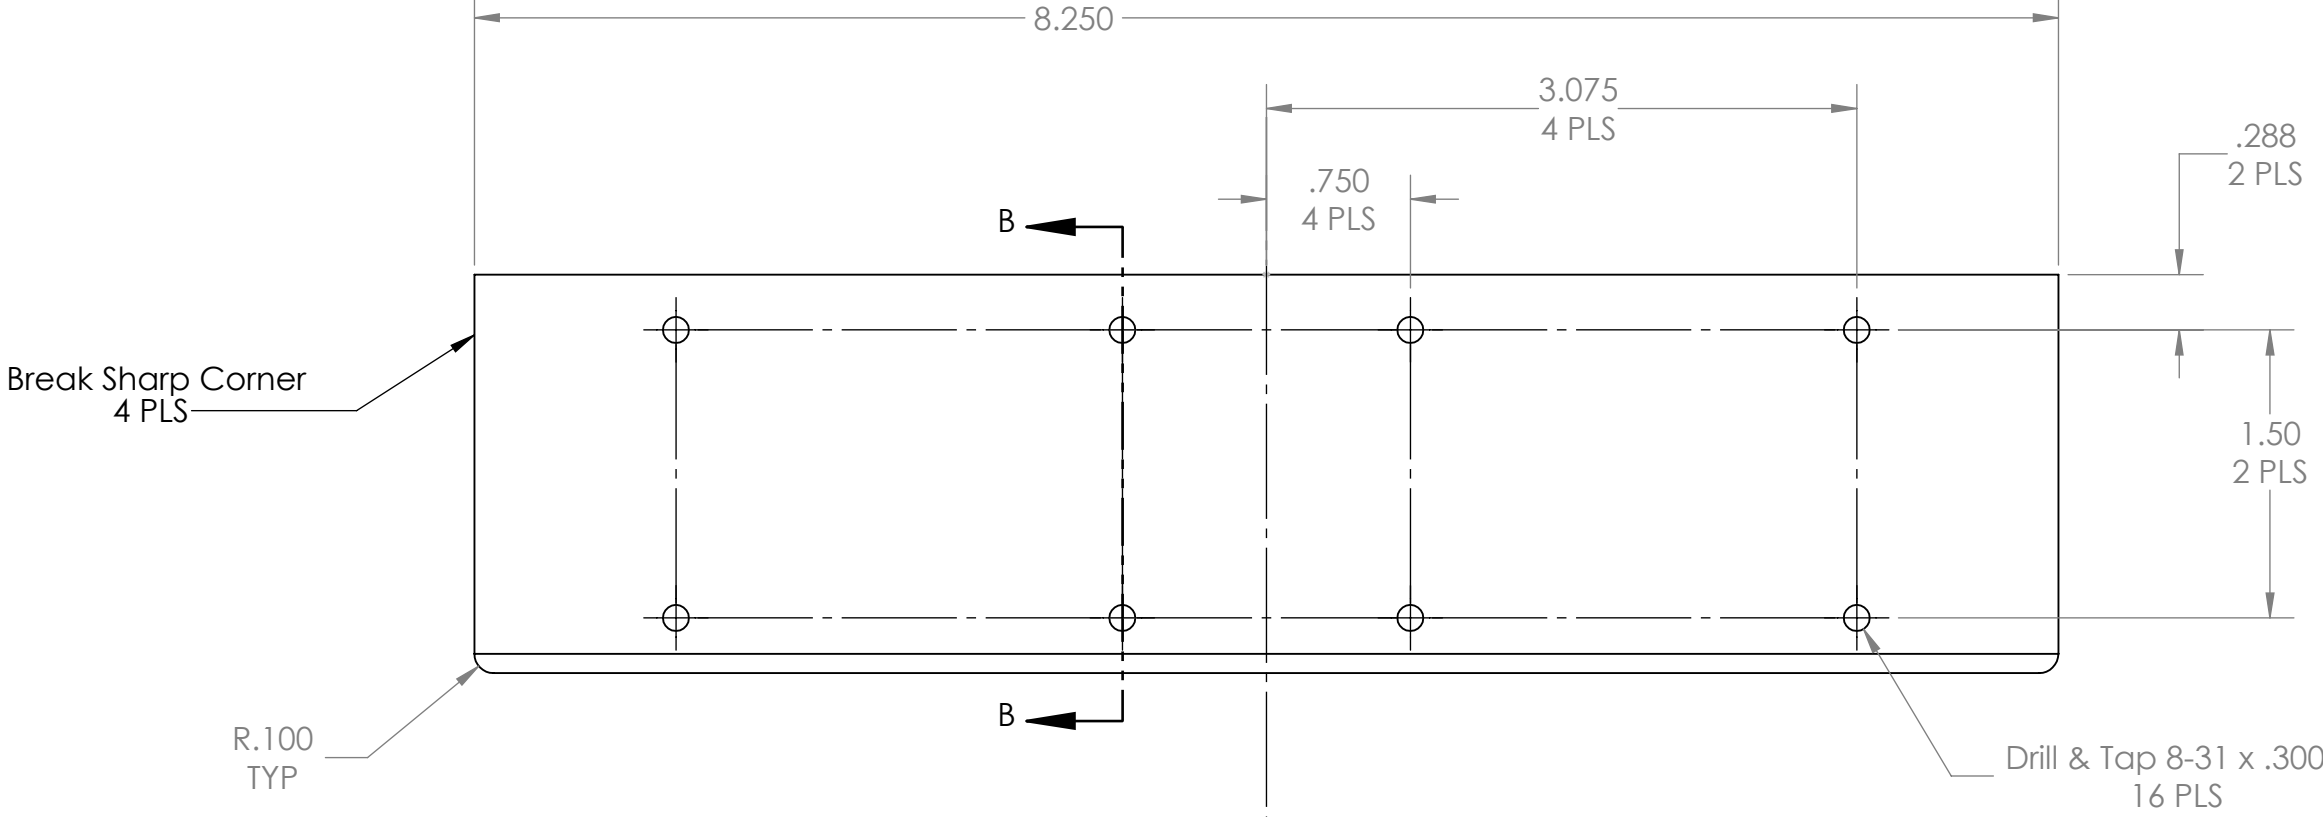
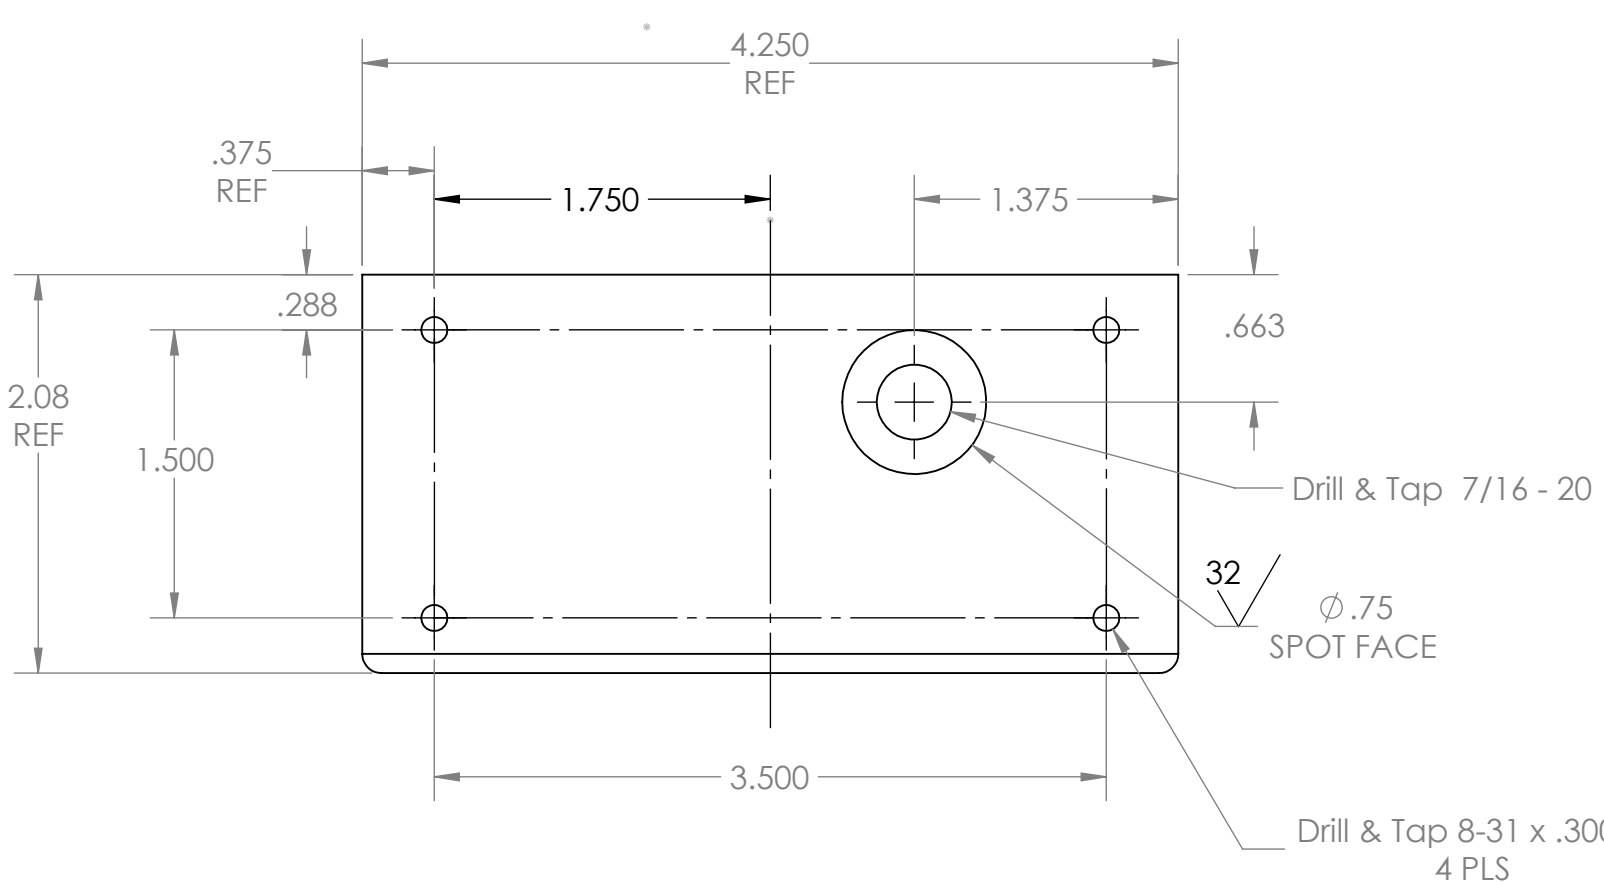
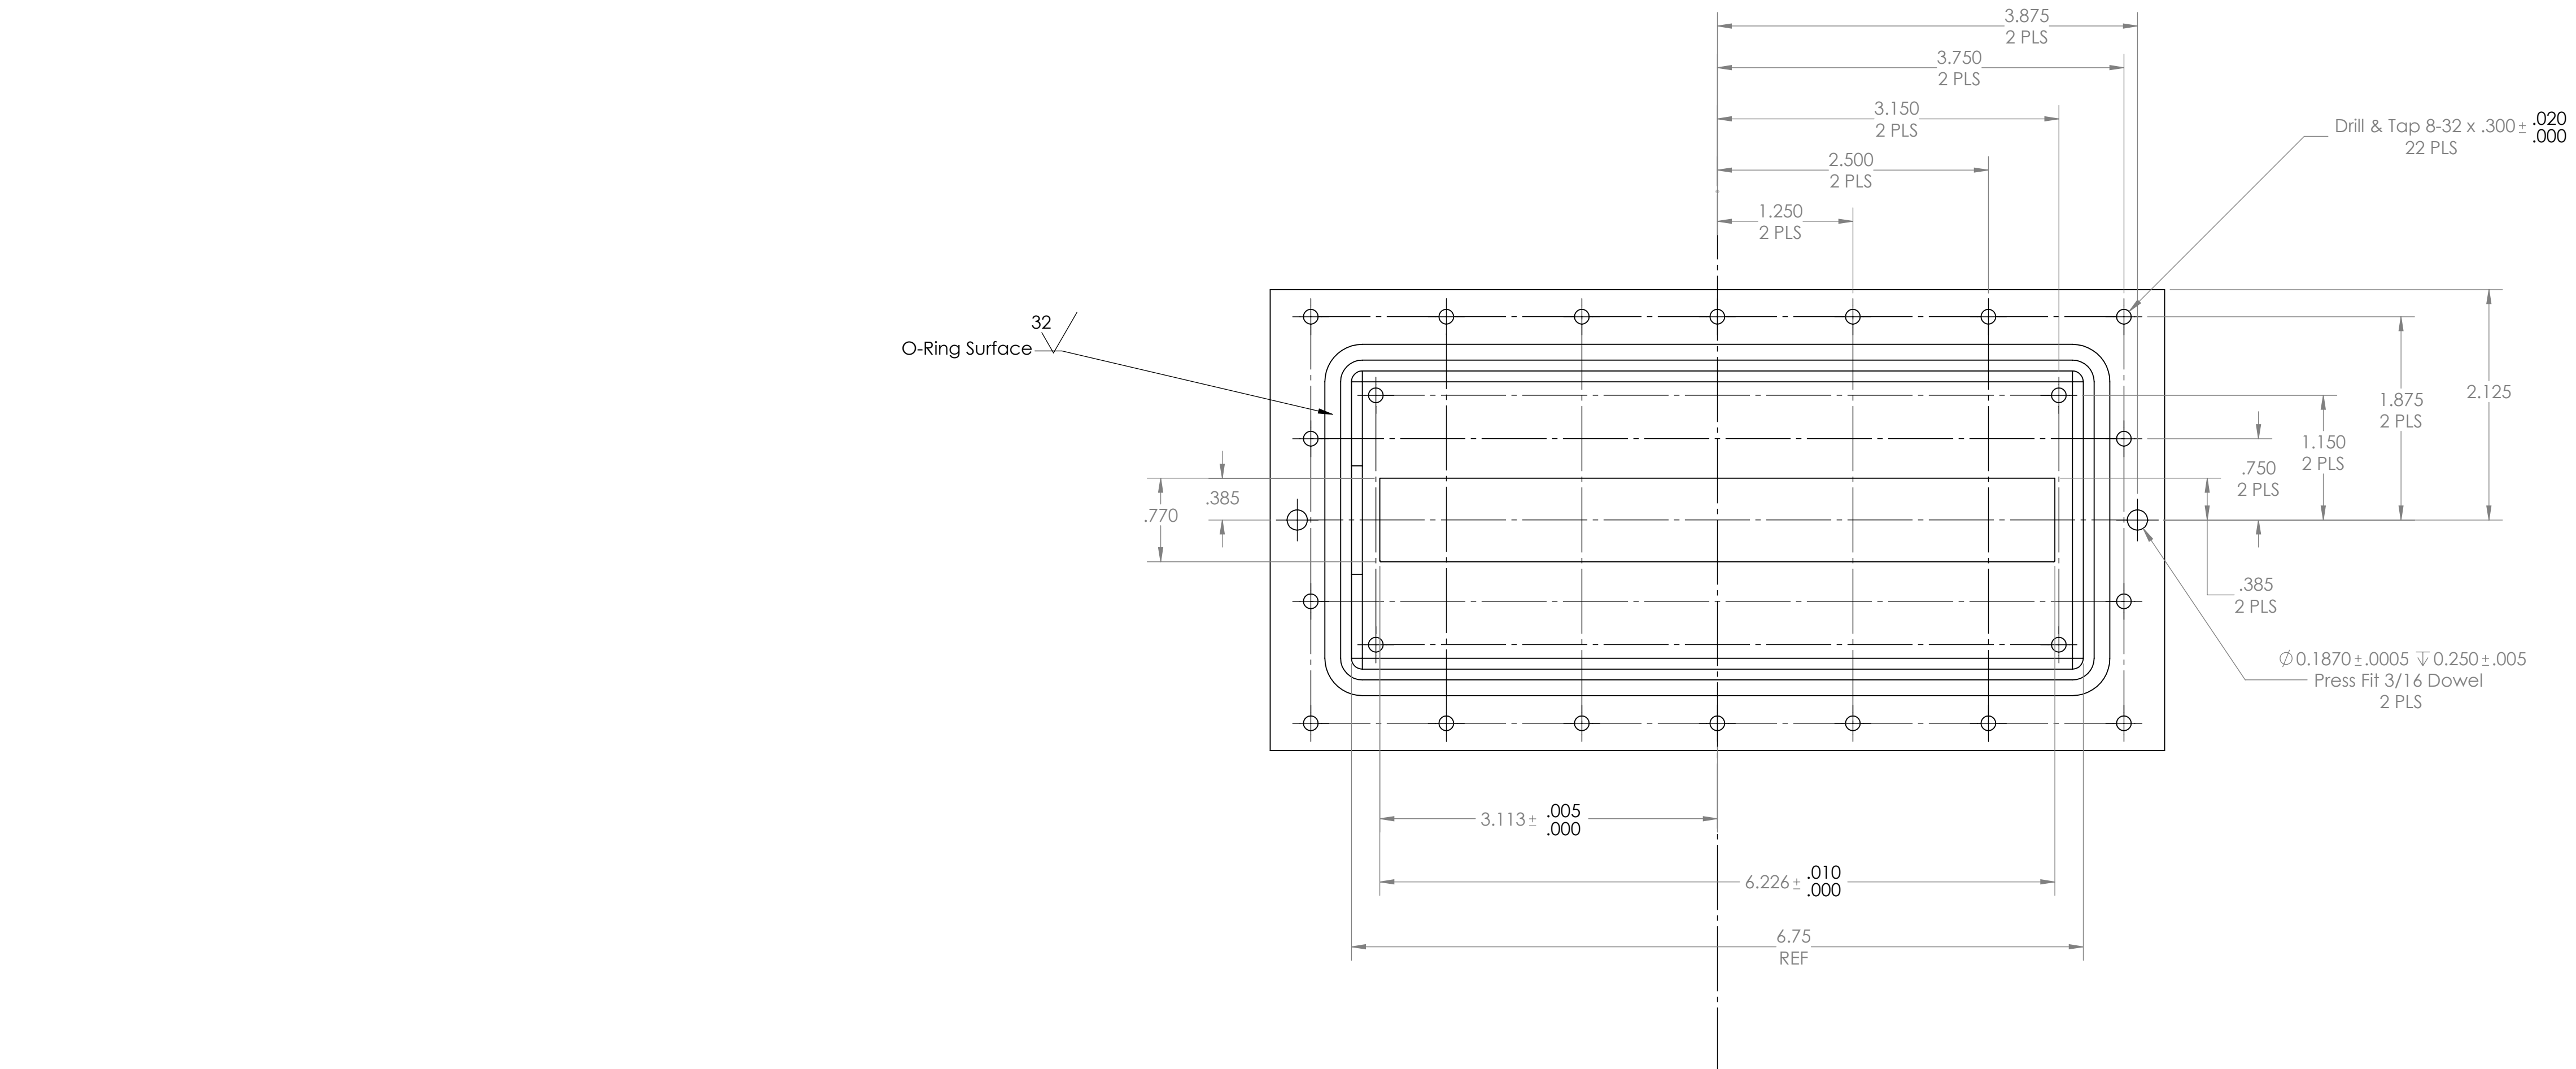


Notes:
1. Hard Clear Anodize per MIL-A-8625F TYPE III, Class I
(.001 THK) TEFLON SEAL COAT

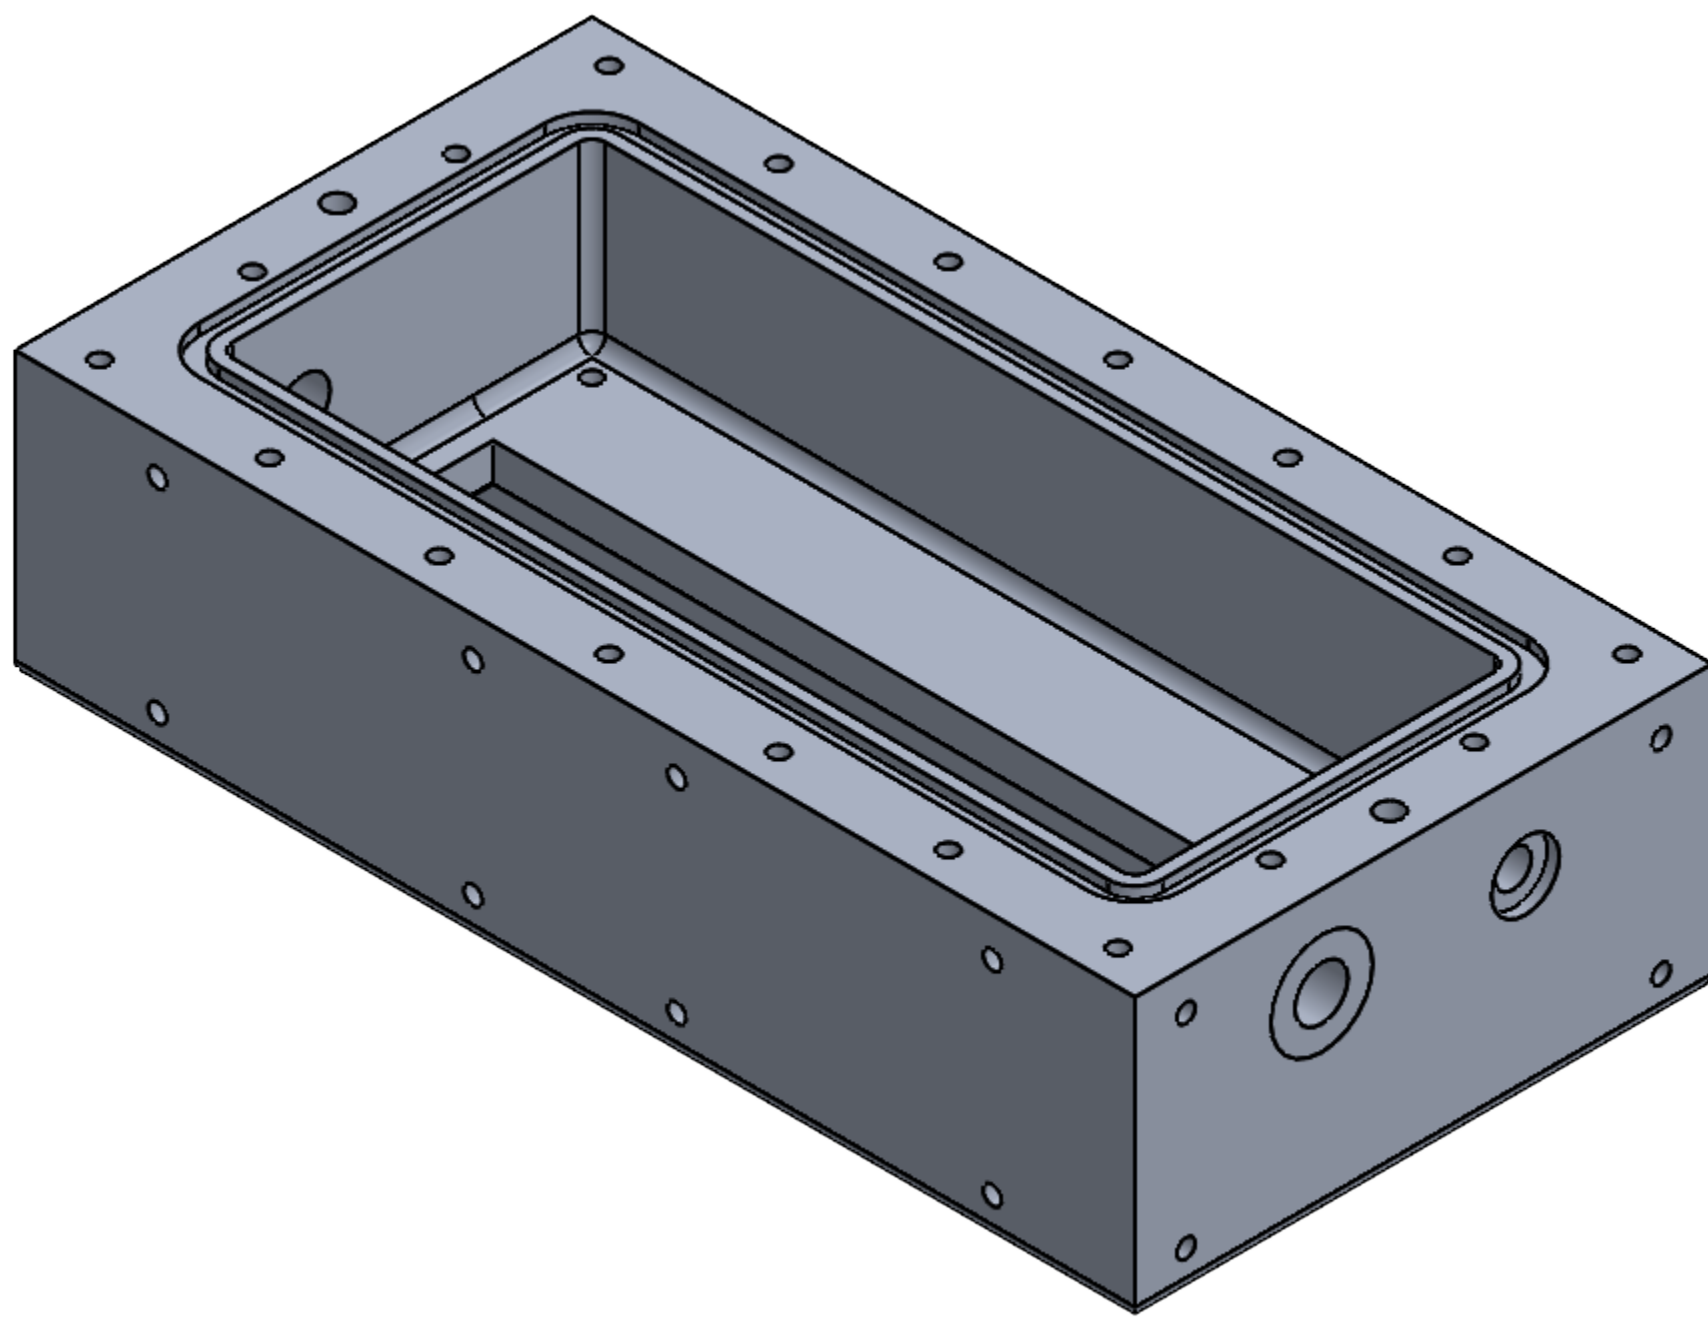

PROPRIETARY AND CONFIDENTIAL
THE INFORMATION CONTAINED IN THIS
DRAWING IS THE SOLE PROPERTY OF
MOLA DEEP HOUSING, INC. ANY
REPRODUCTION IN PART OR AS A WHOLE
WITHOUT THE WRITTEN PERMISSION OF
MOLA DEEP HOUSING, INC. IS
PROHIBITED.

UNLESS OTHERWISE SPECIFIED:				NAME	DATE
DIMENSIONS ARE IN INCHES	DRAWN	WJK			
TOLERANCES	CHECKED				
FRACTIONS & ANGULAR MATCHES	END 1				
THREE PLACE DECIMAL	INFO APPR.				
THREE PLACE DECIMAL	G.A.				
INTERPRET GEOMETRIC TOLERANCES PER	COMMENTS:				
(MATERIAL)	6061-T6				
PER	Per Note 1				
APPLICATION	USED ON				

TITLE:		Mola Deep Housing	
SIZE	DWG. NO.	REV	
E	6061-T6		
SCALE: 1:1	WEIGHT:	SHEET 1 OF 1	