
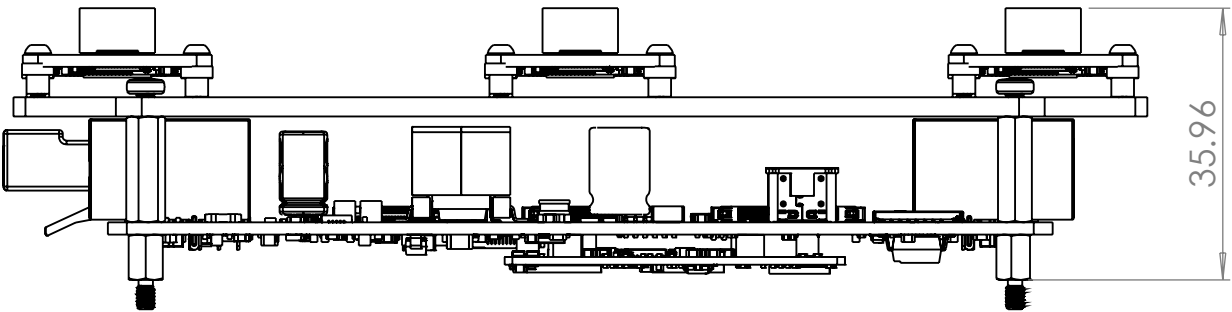
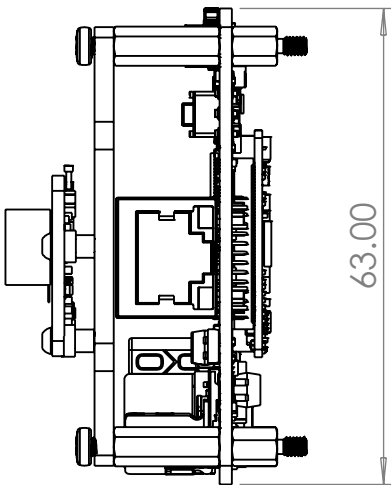
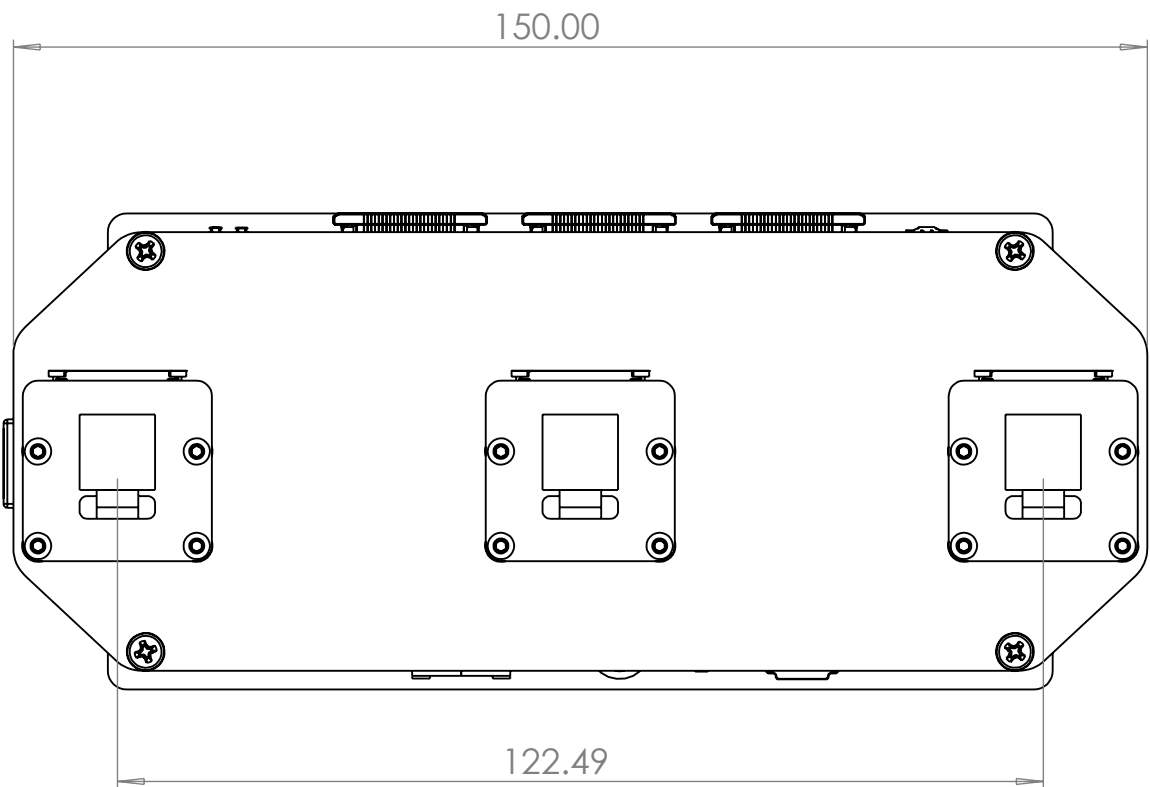


THE INFORMATION CONTAINED IN THIS DRAWING IS THE SOLE PROPERTY OF MBARI ANY REPRODUCTION IN PART OR WHOLE WITHOUT THE WRITTEN PERMISSION OF MBARI IS PROHIBITED.

REVISIONS			
REV.	DESCRIPTION	DATE	APPROVED
	INITIAL RELEASE	X/XX/00	EJM

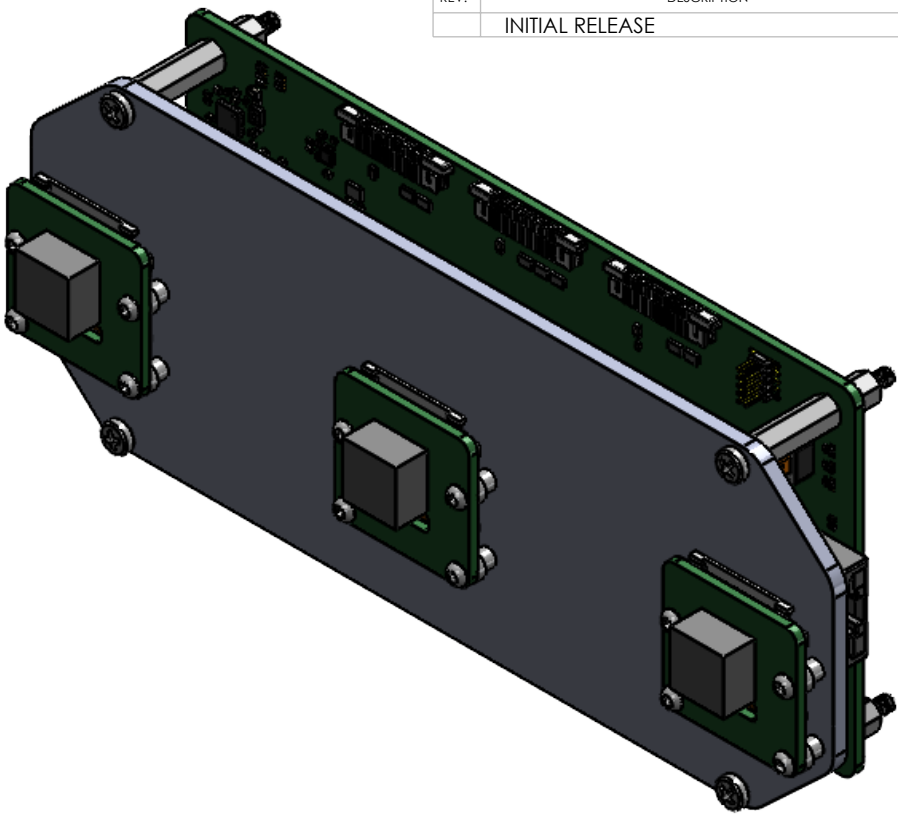

ITEM NO.	PART NUMBER	DESCRIPTION	QTY.
1	DD2088PoE_OAK-FFC-4P-Poe		1
2	98952A111	Aluminum Male-Female Threaded Hex Standoff	4
3	98952A103	Aluminum Male-Female Threaded Hex Standoff	4
4	92005A056	Steel Pan Head Phillips Screw	4
5	CameraModule		3
6	92095A454	Button Head Hex Drive Screw	12
7	92107A111	Electrical-Insulating Ceramic Sleeve Washer	12
8	56675T44	Easy-Install Crimp-on Data Connector	1
9	Camera_Mount_150mm		1

ITEM NO.	QTY.	PART NO.	DESCRIPTION	VENDOR	MATERIAL SPECIFICATION	
BILL OF MATERIALS						
Shop / Q.C.		UNLESS OTHERWISE SPECIFIED TOLERANCES ARE:		APPROVALS	Monterey Bay Aquarium Research Institute MBARI 7700 Sandholdt RD. Moss Landing, CA 95039 PH: (831) 775-1700 	
Inspector		1 PLACE DIM ±1/16	2 PLACE DIM ±.02	3 PLACE DIM ±.005		ANGLES ±1°
Shop Foreman		1. DIMENSIONS ARE IN MILLIMETERS				
Engineer		2. DIMENSION LIMITS HELD AFTER PLATING.				
		3. REMOVE BURRS AND SHARP EDGES .015 MAX.				
		4. MACHINED FILLET RADI .0150-.030.				
NEXT ASSY Description	NEXT ASSY Number	5. MACHINED DIAMETERS ON A COMMON CENTERLINE CONCENTRIC WITHIN .005				
		6. PERPENDICULARITY & PARALLELISM OF MACHINED SURFACES .002 PER INCH. MAX. .012 INCHES FOR SINGLE SURFACE.				
Application		DO NOT SCALE DRAWING		WEIGHT	lb.	
				DRAWN	E. MARTIN	
				ENGINEER	E. MARTIN	
				CHECKED		
				PROJECT NO.	902204	
				PROJECT	Scalable Robotics	
				SIZE	B	
				DWG. NO.	MolaStereoCamInternals.DWG	
				REV.	B	
		SCALE	1:1	CAD FILE: MECH ENG ON TORNADO	SHEET 1 OF 1	

NOTES (CONT. FROM TITLE BLOCK)