


Concept for CTD boom and winch attachment

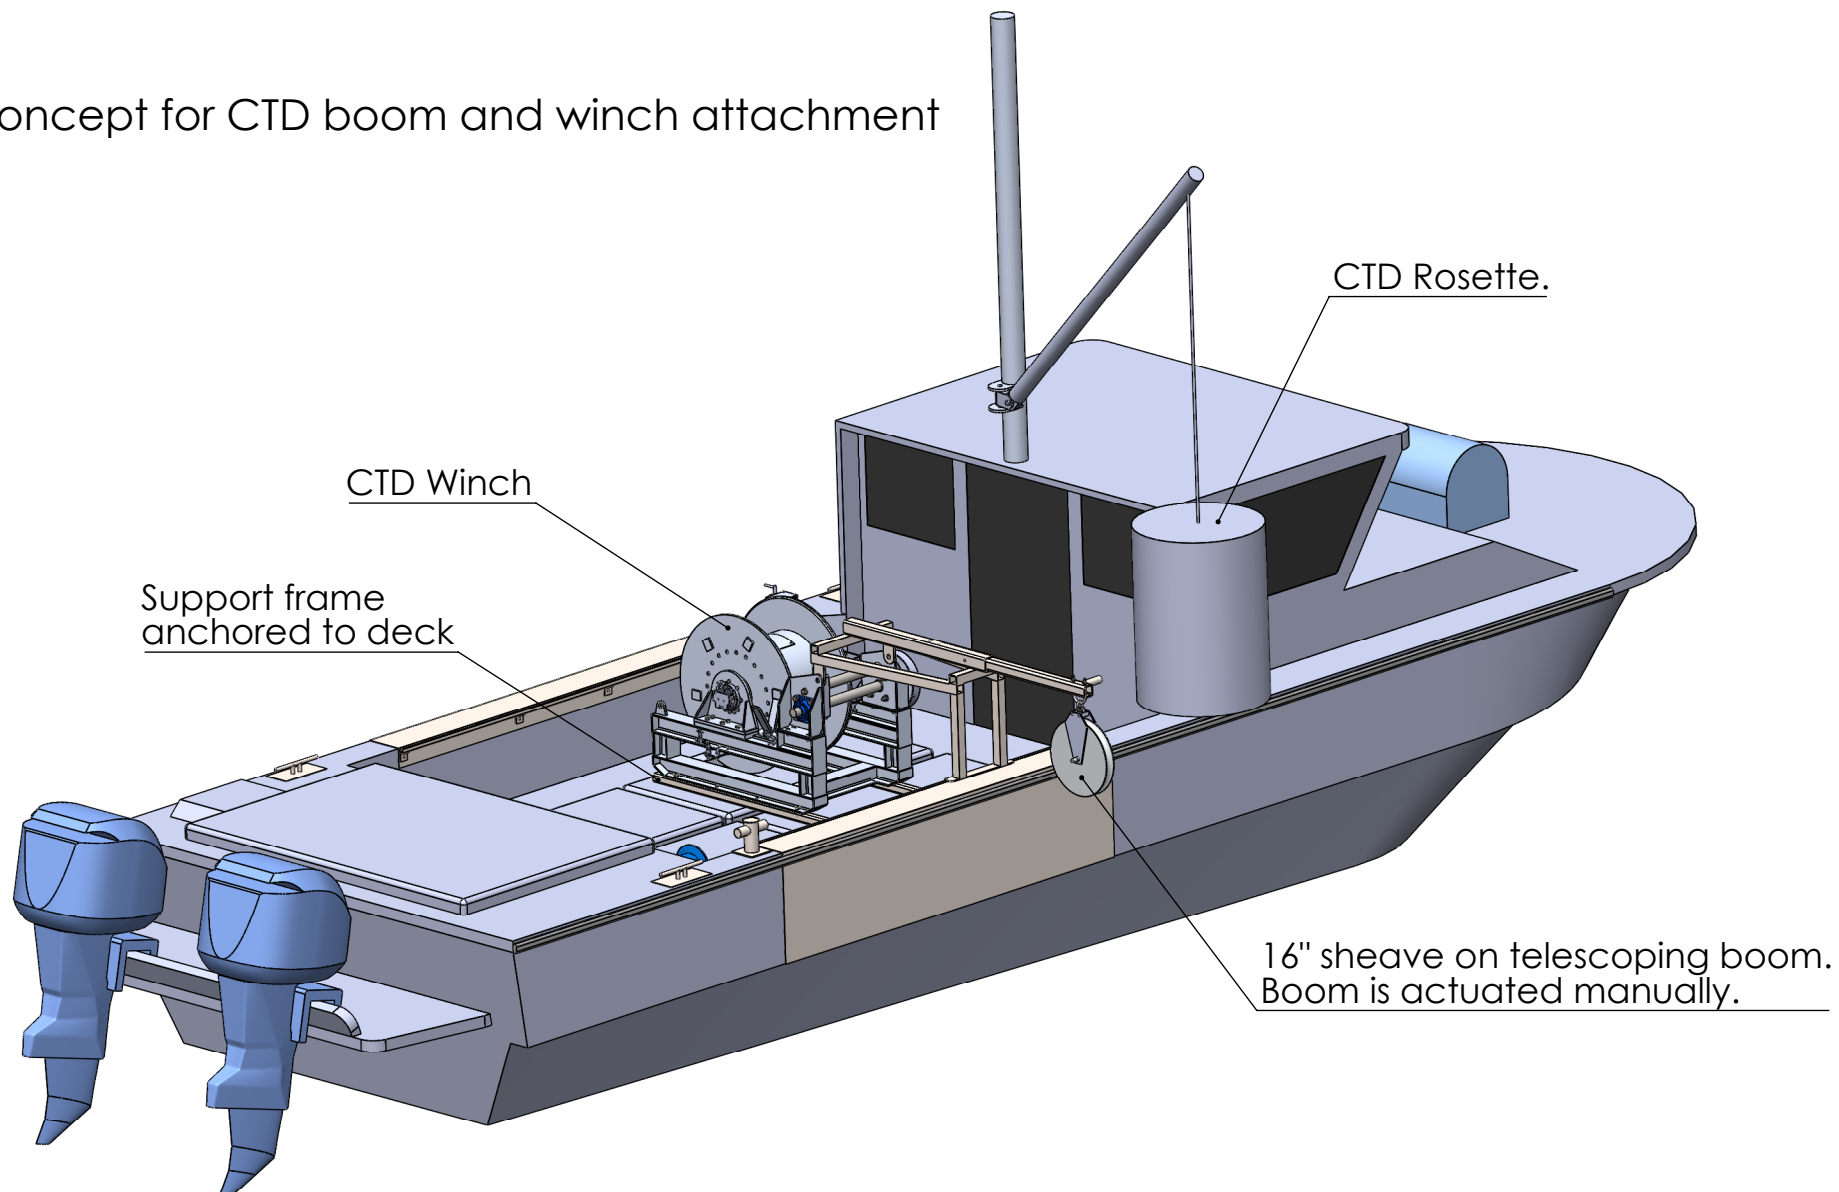

Material for frame and boom: coated steel, or stainless steel
 Working load for frame and boom: 300lb.
 Design factor of safety: 5
 total weight (support frame, boom, and block): 220 lb

APPROVALS		DATE		Monterey Bay Aquarium Research Institute MBARI 7700 Sandholdt RD. Moss Landing, CA 95039 PH: (831) 775-1700 		
DRAWN		12/3/2015				
CHECKED						
ENGINEER		Francois Cazenave				
PROJECT NO.				RV Paragon		
PROJECT						
WEIGHT		lb		SIZE	DWG. NO.	REV.
				A		
SCALE: 1:40				SHEET 1 OF 1		