
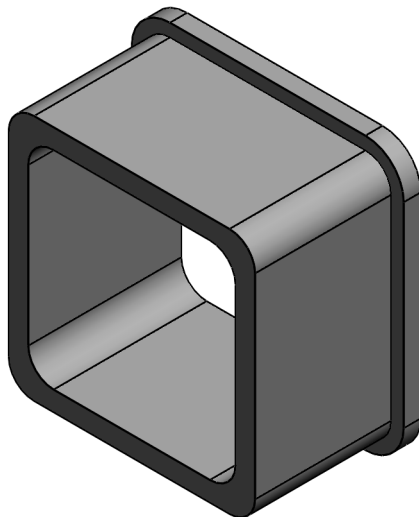
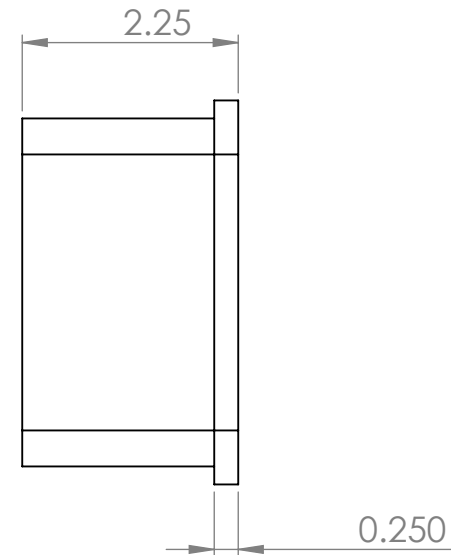


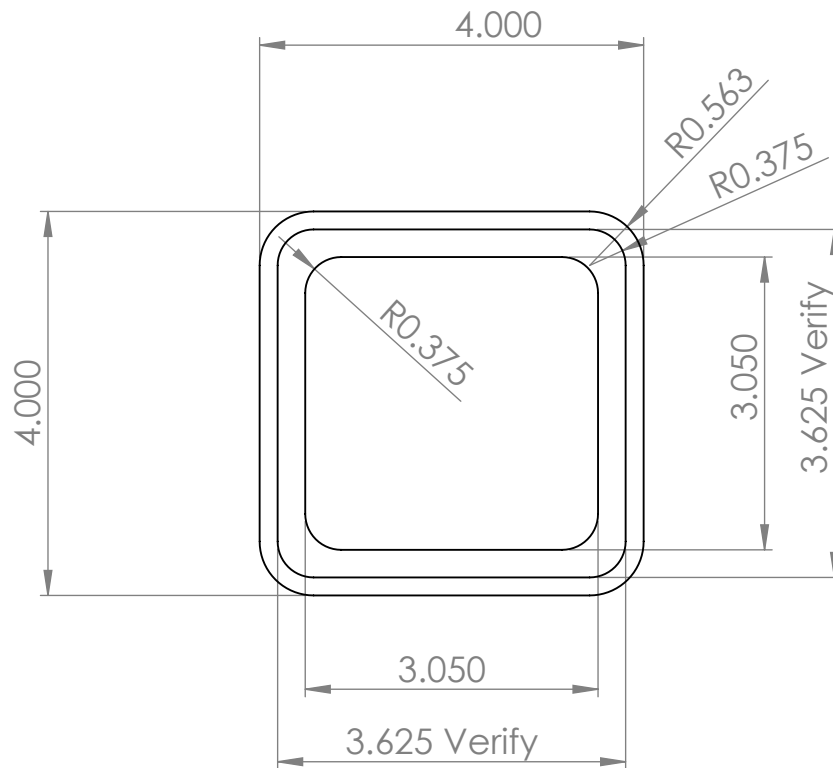

Quantity: 1
Material: UHMW

Check fit on stainless steel tube. Modify as needed.
Must be a slip fit in 4"x4" tube

UNLESS OTHERWISE SPECIFIED TOLERANCES ARE:				APPROVALS		DATE		Monterey Bay Aquarium Research Institute			
1 PLACE DIM ±1/16	2 PLACE DIM ±.02	3 PLACE DIM ±.005	ANGLES ±1°	DRAWN	12/23/2015						
1. DIMENSIONS ARE IN INCHES 2. DIMENSION LIMITS HELD AFTER PLATING. 3. REMOVE BURRS AND SHARP EDGES .015 MAX. 4. MACHINED FILLET RADIUS .0150-.030. 5. MACHINED DIAMETERS ON A COMMON CENTERLINE CONCENTRIC WITHIN .005 6. PERPENDICULARITY & PARALLELISM OF MACHINED SURFACES .002 PER INCH, MAX .012 INCHES FOR SINGLE SURFACE.				CHECKED	Francois Cazenave						
				ENGINEER							
				PROJECT NO.							
				PROJECT							
Vendor:				SIZE	DWG. NO.	REV.					
Material: PE UHMW				A							
				SCALE: 1:2		SHEET 1 OF 1					