


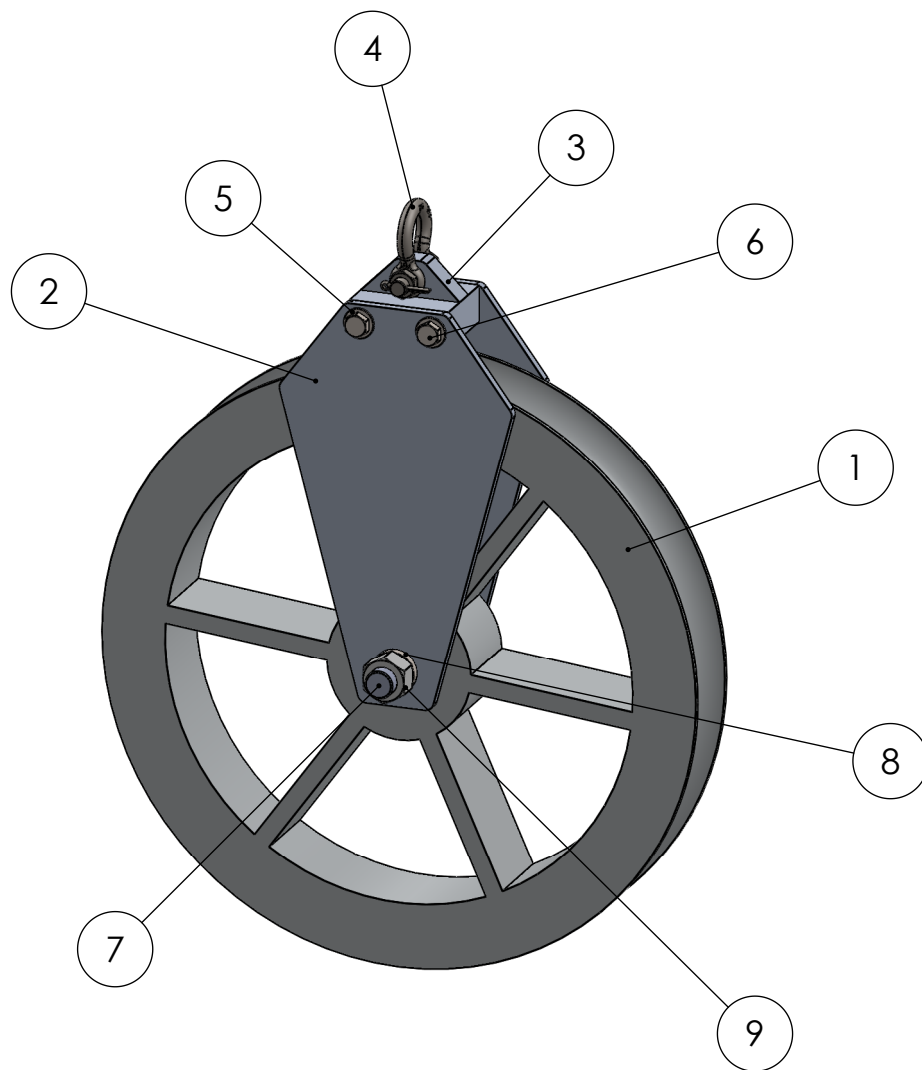

ITEM NO.	PART NAME	QTY.
1	16in_Sheave	1
2	Sheave_Cheek	2
3	Sheave_Check_Coupler	1
4	CROSBY_G-2130_0_38_1019470	1
5	0p375_Washer_91950A031	4
6	0p375_Bolt_1p5Long_93190A628	4
7	Sheave_Axle	1
8	Sheave_Axle_Washer	2
9	0p75_Hex_Nut_94804A365	2

UNLESS OTHERWISE SPECIFIED TOLERANCES ARE:				APPROVALS		DATE		Monterey Bay Aquarium Research Institute				
1 PLACE DIM ±1/16	2 PLACE DIM ±.02	3 PLACE DIM ±.005	ANGLES ±1°	DRAWN	12/23/2015							
1. DIMENSIONS ARE IN INCHES 2. DIMENSION LIMITS HELD AFTER PLATING. 3. REMOVE BURRS AND SHARP EDGES .015 MAX. 4. MACHINED FILLET RADII .0150-.030. 5. MACHINED DIAMETERS ON A COMMON CENTERLINE CONCENTRIC WITHIN .005 6. PERPENDICULARITY & PARALLELISM OF MACHINED SURFACES .002 PER INCH, MAX .012 INCHES FOR SINGLE SURFACE.				CHECKED				MBARI 7700 Sandholdt RD. Moss Landing, CA 95039 PH: (831) 775-1700 				
				ENGINEER	Francois Cazenave							
				PROJECT NO.								
				PROJECT								
Vendor:				SIZE		DWG. NO.					REV.	
Material: Material <not specified>				WEIGHT		18.81 lb						
				SCALE: 1:5				SHEET 1 OF 1				