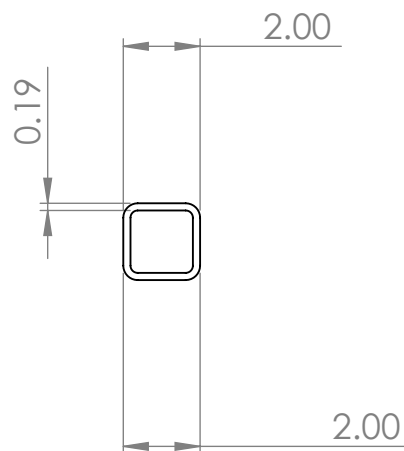


Quantity: 2
 Ordered from Valley Fabrication
 Material: 316 stainless steel

UNLESS OTHERWISE SPECIFIED TOLERANCES ARE:				APPROVALS		DATE		Monterey Bay Aquarium Research Institute	
1 PLACE DIM ±1/16		2 PLACE DIM ±.02		3 PLACE DIM ±.005		ANGLES ±1°		 Davit_Tube5	
1. DIMENSIONS ARE IN INCHES 2. DIMENSION LIMITS HELD AFTER PLATING. 3. REMOVE BURRS AND SHARP EDGES .015 MAX. 4. MACHINED FILLET RADII .0150-.030. 5. MACHINED DIAMETERS ON A COMMON CENTERLINE CONCENTRIC WITHIN .005 6. PERPENDICULARITY & PARALLELISM OF MACHINED SURFACES .002 PER INCH, MAX .012 INCHES FOR SINGLE SURFACE.									
Vendor:									
Material: AISI Type 316L stainless steel									
DRAWN		12/23/2015						MBARI 7700 Sandholdt RD. Moss Landing, CA 95039 PH: (831) 775-1700	
CHECKED									
ENGINEER		Francois Cazenave							
PROJECT NO.									
PROJECT									
WEIGHT		7.175 lb							
SIZE		DWG. NO.						REV.	
SCALE: 1:5								SHEET 1 OF 1	