


3/4-16 Machine Threads

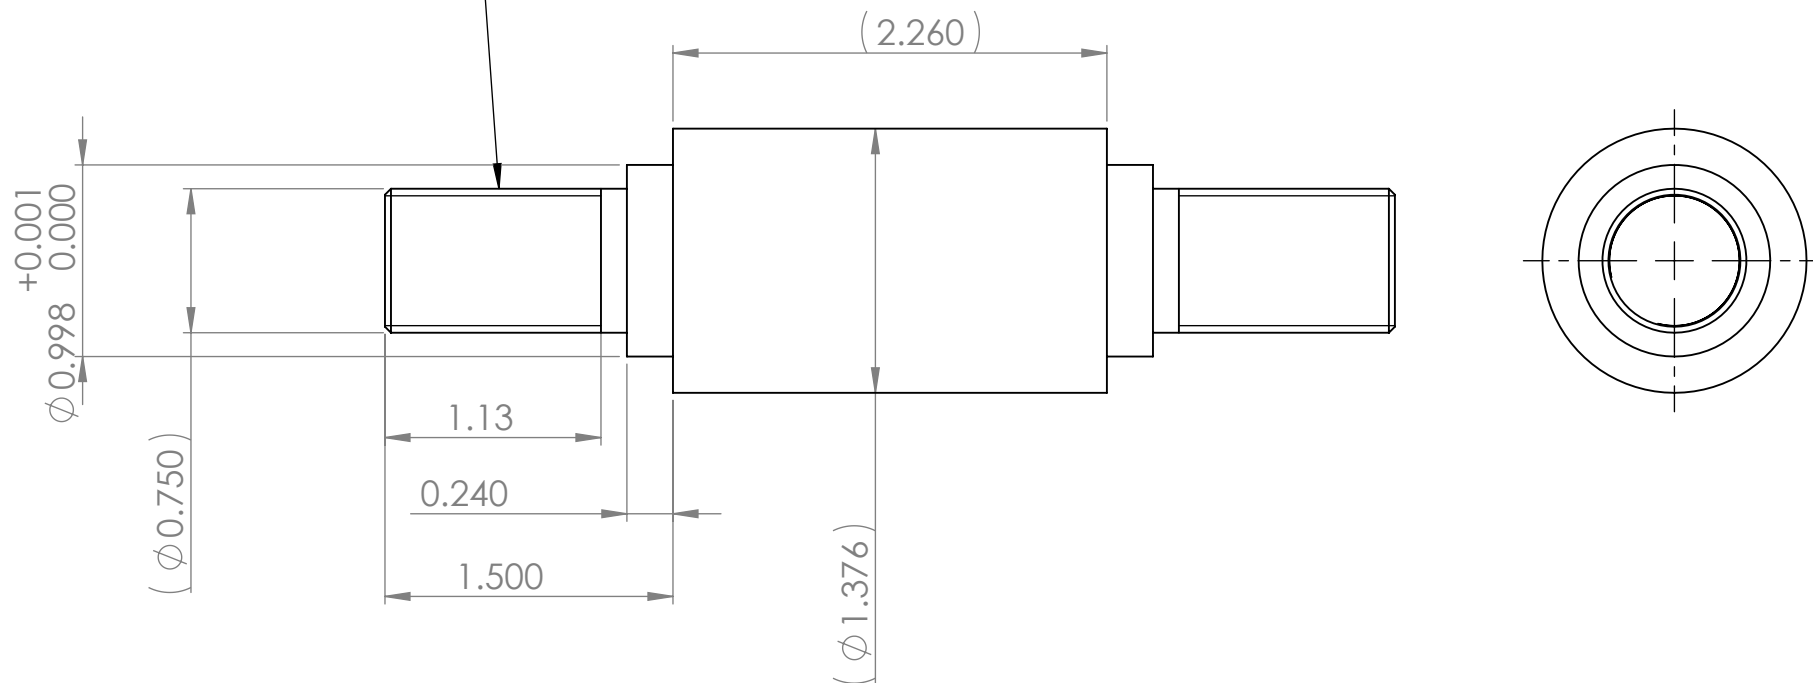

Modify existing part, provided by Francois
Material: Stainless Steel
Part is symetric

UNLESS OTHERWISE SPECIFIED TOLERANCES ARE:				APPROVALS		DATE		Monterey Bay Aquarium Research Institute	
1 PLACE DIM ±1/16	2 PLACE DIM ±.02	3 PLACE DIM ±.005	ANGLES ±1°	DRAWN	12/23/2015				MBARI 7700 Sandholdt RD. Moss Landing, CA 95039 PH: (831) 775-1700 
1. DIMENSIONS ARE IN INCHES 2. DIMENSION LIMITS HELD AFTER PLATING. 3. REMOVE BURRS AND SHARP EDGES .015 MAX. 4. MACHINED FILLET RADII .0150-.030. 5. MACHINED DIAMETERS ON A COMMON CENTERLINE CONCENTRIC WITHIN .005 6. PERPENDICULARITY & PARALLELISM OF MACHINED SURFACES .002 PER INCH, MAX .012 INCHES FOR SINGLE SURFACE.				CHECKED					
				ENGINEER	Francois Cazenave				
				PROJECT NO.					
Vendor:				PROJECT		Sheave_Axle			
Material: Material <not specified>				WEIGHT		0.175 lb			
				SCALE: 1:1		SHEET 1 OF 1			