


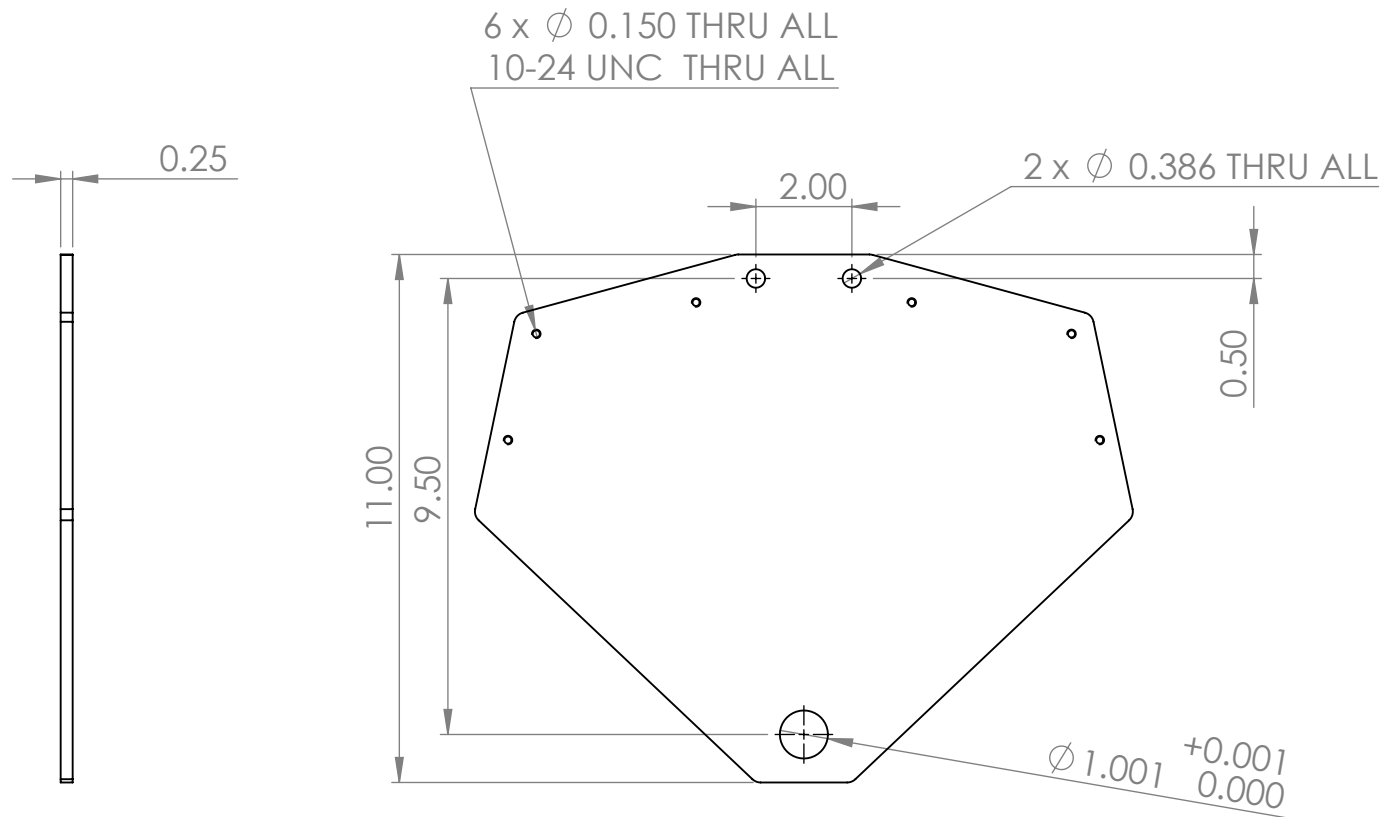

Make 2
Cut on water jet, except 1.001" hole
6061-T6

UNLESS OTHERWISE SPECIFIED TOLERANCES ARE:				APPROVALS		DATE		Monterey Bay Aquarium Research Institute													
1 PLACE DIM ±1/16		2 PLACE DIM ±.02		3 PLACE DIM ±.005		ANGLES ±1°		DRAWN		9/21/2017				MBARI 7700 Sandholdt RD. Moss Landing, CA 95039 PH: (831) 775-1700		Sheave_Cheek					
1. DIMENSIONS ARE IN INCHES 2. DIMENSION LIMITS HELD AFTER PLATING. 3. REMOVE BURRS AND SHARP EDGES .015 MAX. 4. MACHINED FILLET RADII .0150-.030. 5. MACHINED DIAMETERS ON A COMMON CENTERLINE CONCENTRIC WITHIN .005 6. PERPENDICULARITY & PARALLELISM OF MACHINED SURFACES .002 PER INCH, MAX .012 INCHES FOR SINGLE SURFACE.								CHECKED													
								ENGINEER		Francois Cazenave											
								PROJECT NO.													
								PROJECT				SIZE						DWG. NO.		REV.	
Vendor: MBARI												A									
Material: 6061-T6 (SS)								WEIGHT		2.582 lb		SCALE: 1:4								SHEET 1 OF 1	