


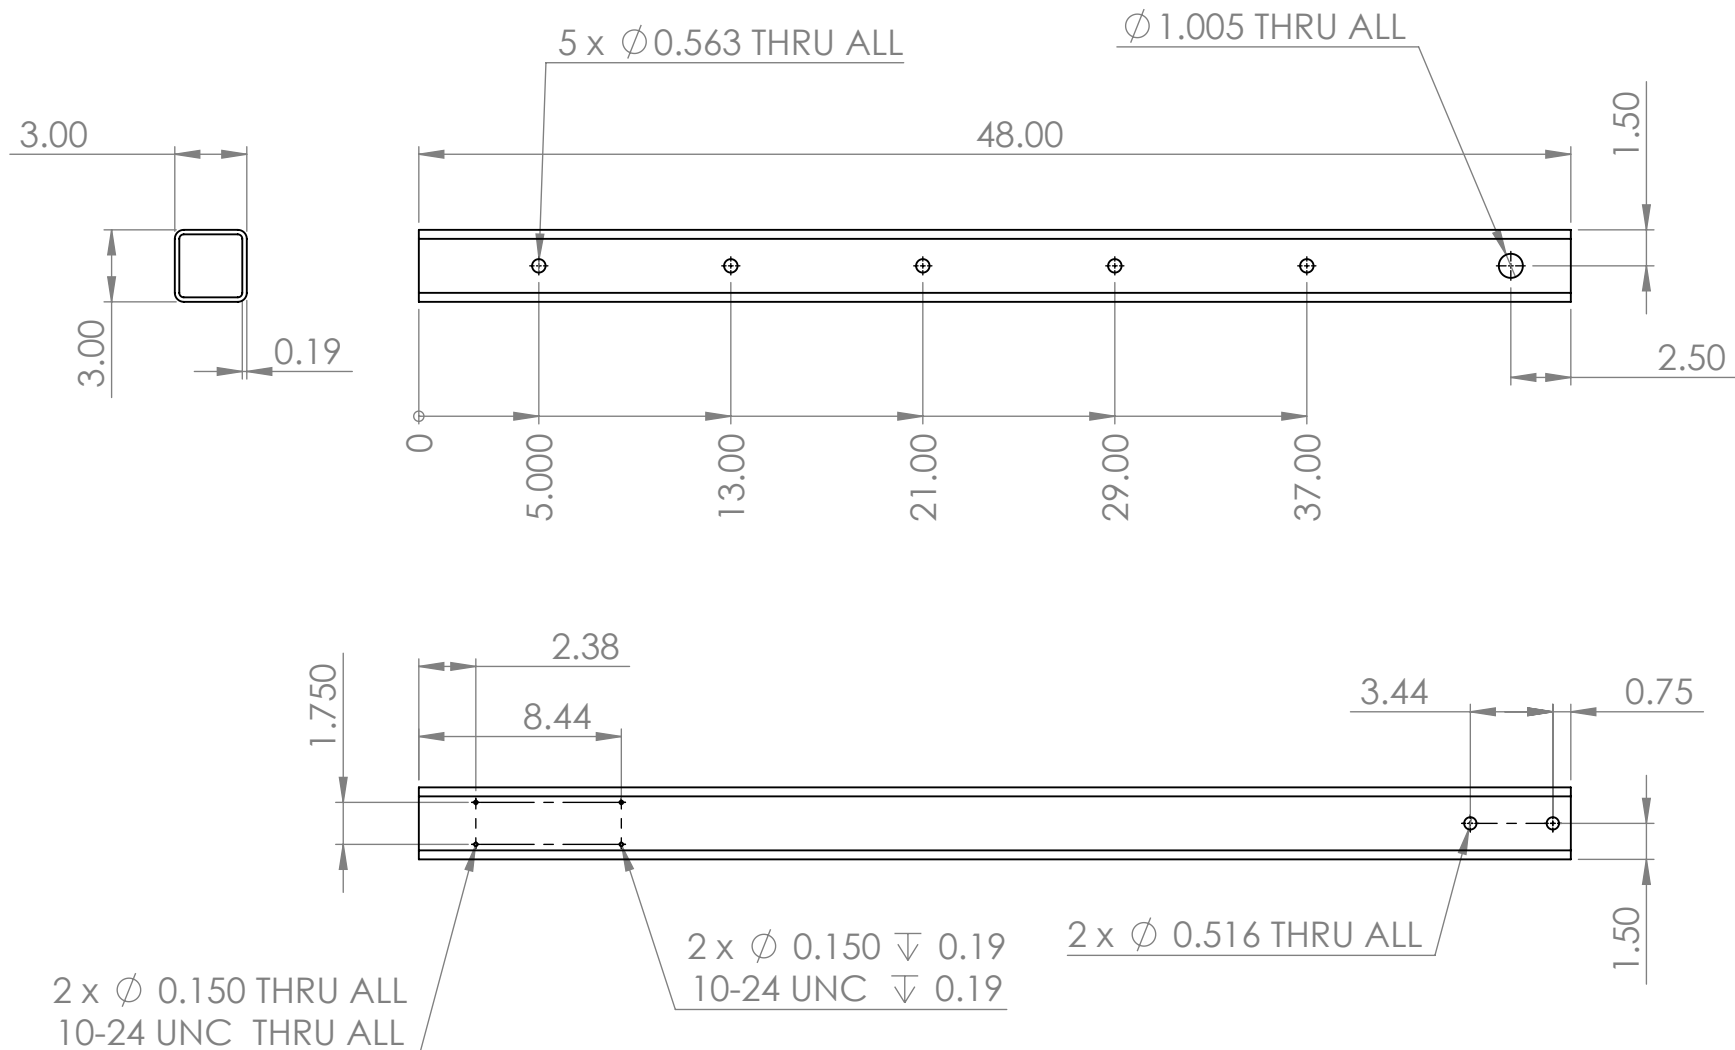

Quantity: 1
Material: 316 stainless steel
Ordered from Online metals

UNLESS OTHERWISE SPECIFIED TOLERANCES ARE:				APPROVALS		DATE		Monterey Bay Aquarium Research Institute						
1 PLACE DIM ±1/16	2 PLACE DIM ±.02	3 PLACE DIM ±.005	ANGLES ±1°	DRAWN	12/23/2015			MBARI 7700 Sandholdt RD. Moss Landing, CA 95039 PH: (831) 775-1700  Winch_Boom						
1. DIMENSIONS ARE IN INCHES 2. DIMENSION LIMITS HELD AFTER PLATING. 3. REMOVE BURRS AND SHARP EDGES .015 MAX. 4. MACHINED FILLET RADII .0150-.030. 5. MACHINED DIAMETERS ON A COMMON CENTERLINE CONCENTRIC WITHIN .005 6. PERPENDICULARITY & PARALLELISM OF MACHINED SURFACES .002 PER INCH, MAX .012 INCHES FOR SINGLE SURFACE.				CHECKED										
				ENGINEER	Francois Cazenave									
				PROJECT NO.										
Vendor:				PROJECT					SIZE		DWG. NO.		REV.	
Material: AISI Type 316L stainless steel				WEIGHT		27.829 lb			SCALE: 1:8				SHEET 1 OF 1	