



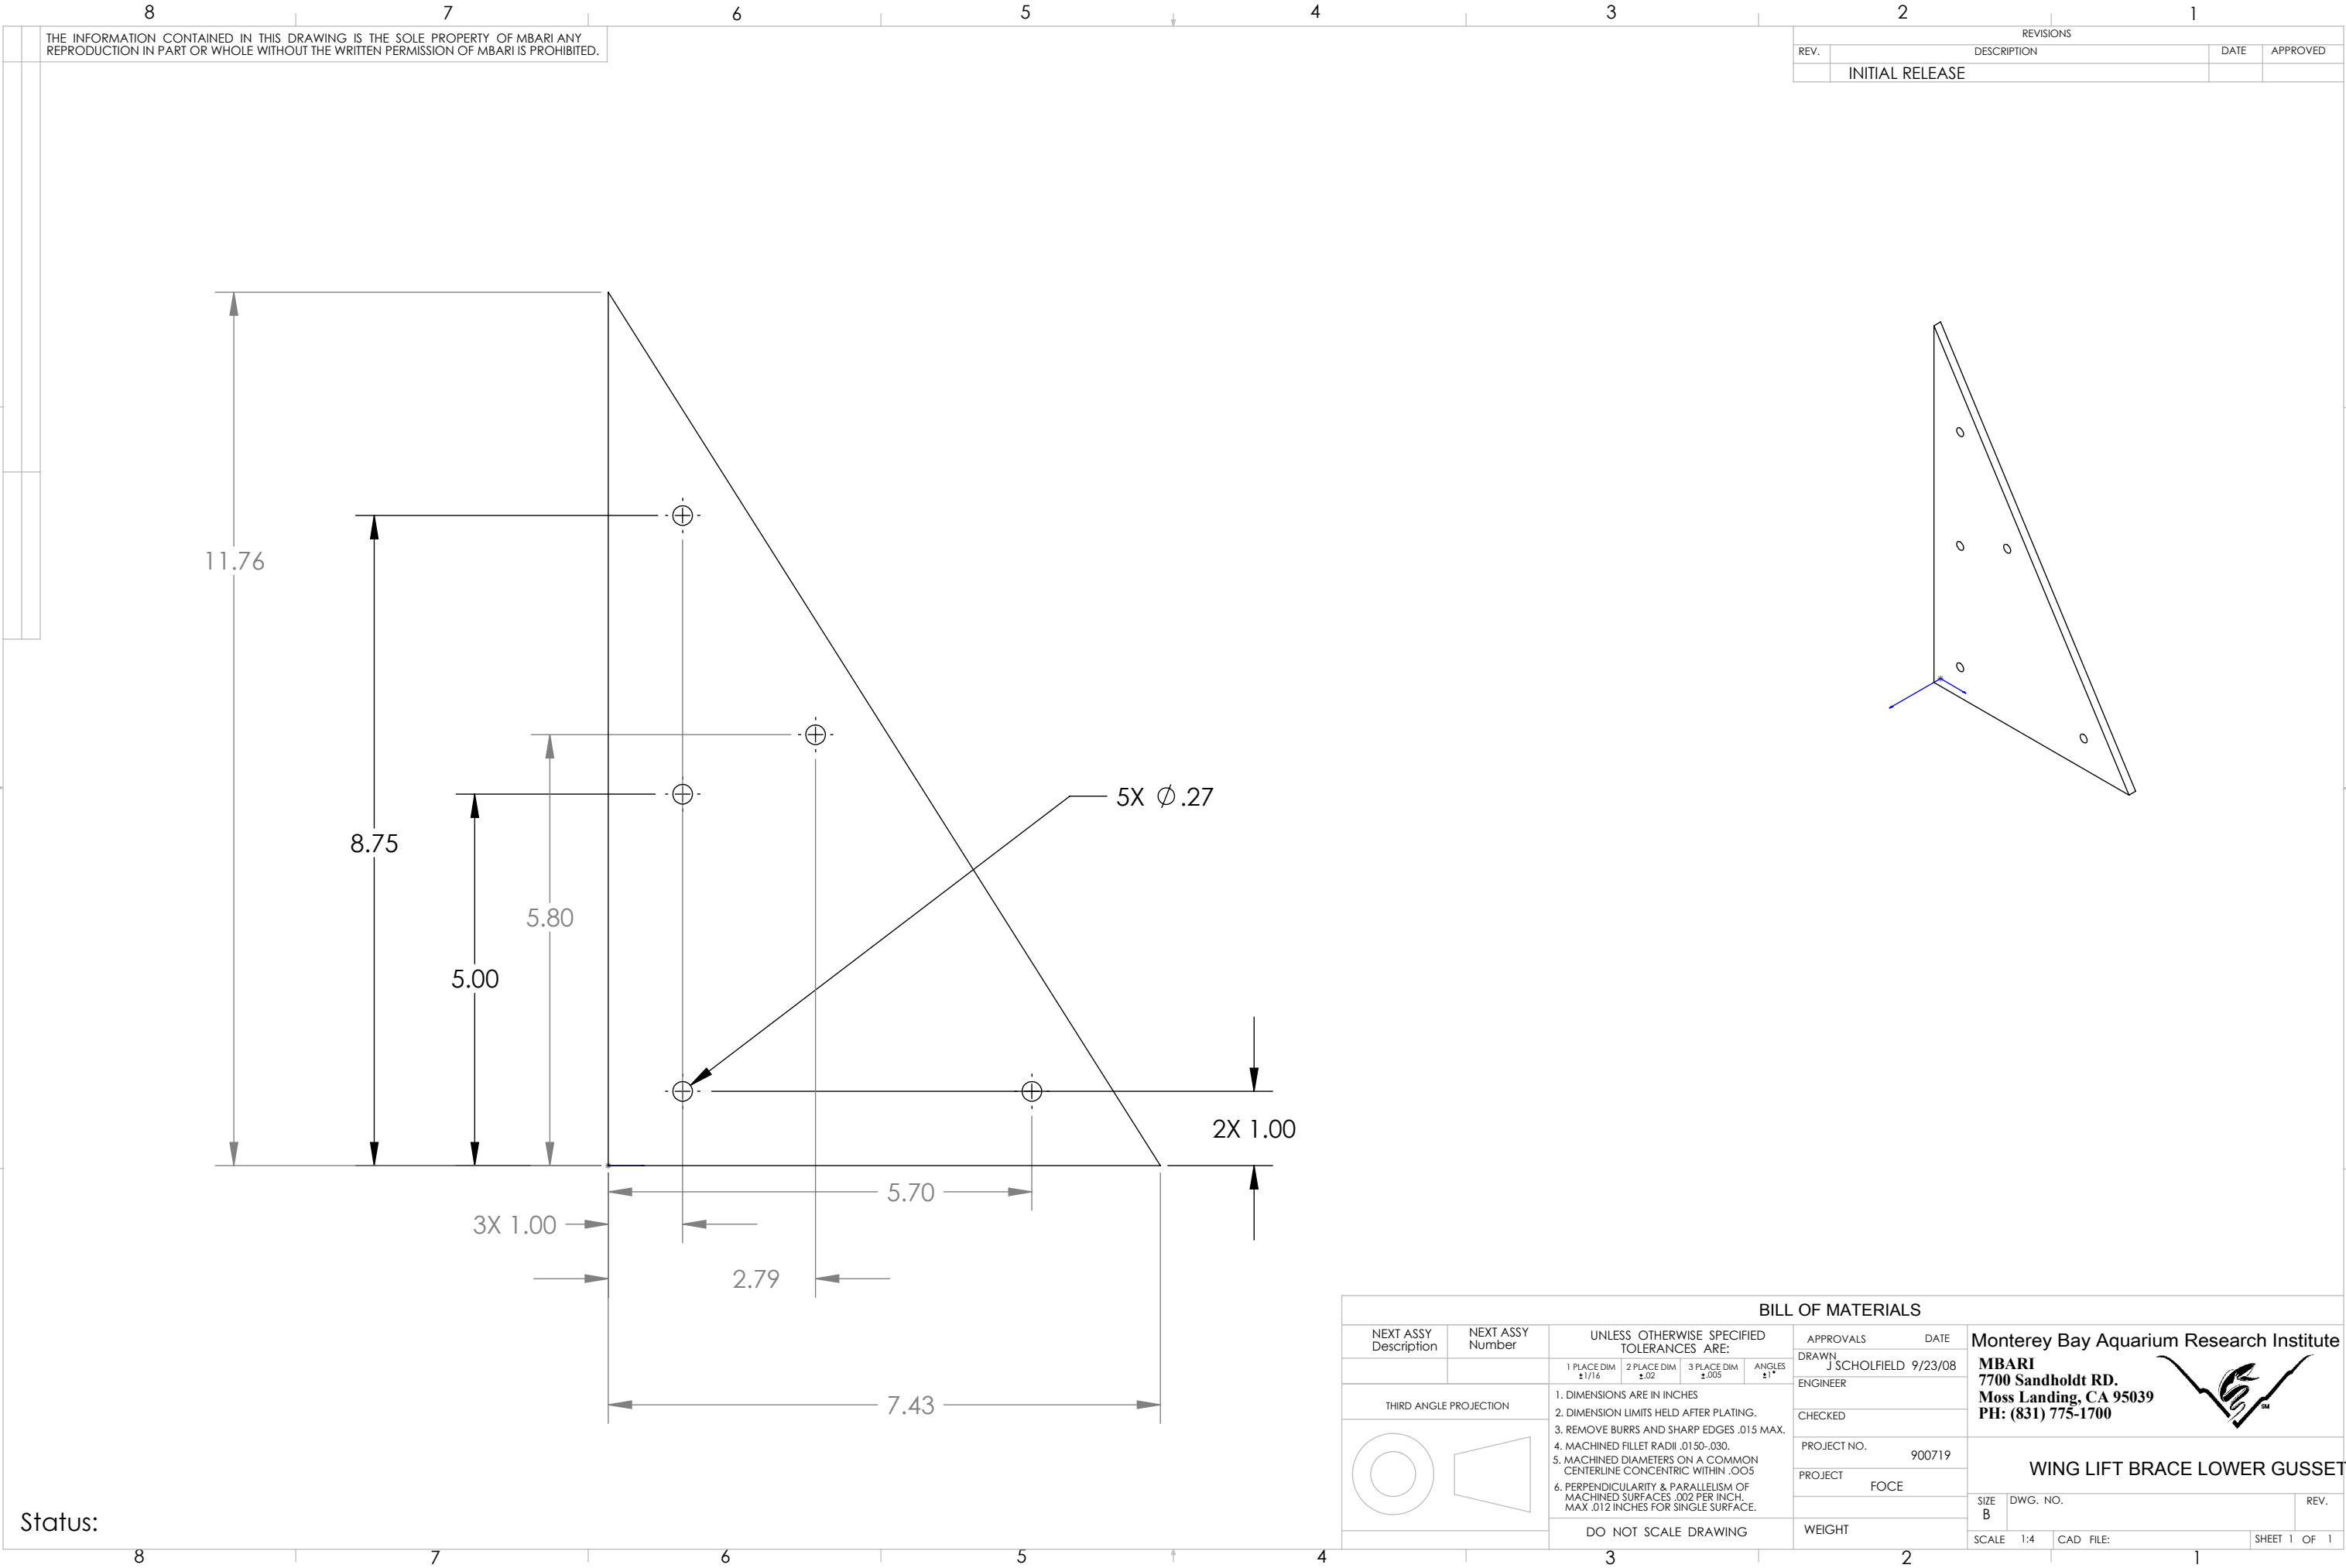

THE INFORMATION CONTAINED IN THIS DRAWING IS THE SOLE PROPERTY OF MBARI ANY REPRODUCTION IN PART OR WHOLE WITHOUT THE WRITTEN PERMISSION OF MBARI IS PROHIBITED.

| REVISIONS |                 |      |          |
|-----------|-----------------|------|----------|
| REV.      | DESCRIPTION     | DATE | APPROVED |
|           | INITIAL RELEASE |      |          |

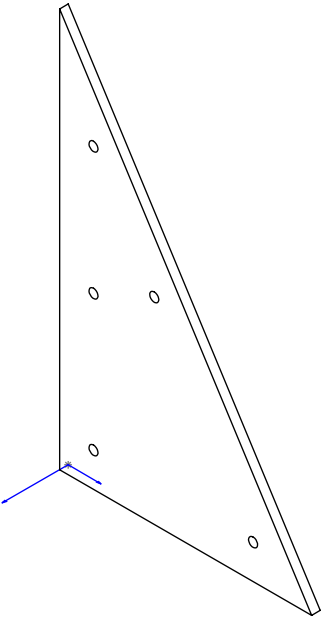

| BILL OF MATERIALS      |                  |   |                     |                      |                       |         |   |           |              |
|------------------------|------------------|---|---------------------|----------------------|-----------------------|---------|---|-----------|--------------|
| NEXT ASSY Description  | NEXT ASSY Number | UNLESS OTHERWISE SPECIFIED TOLERANCES ARE:   |                     |                      | APPROVALS             | DATE    | <div>Monterey Bay Aquarium Research Institute</div> <div><b>MBARI</b></div> <div><b>7700 Sandholdt RD.</b></div> <div><b>Moss Landing, CA 95039</b></div> <div><b>PH: (831) 775-1700</b></div> <div></div> |           |              |
|                        |                  | 1 PLACE DIM<br>±1/16   | 2 PLACE DIM<br>±.02 | 3 PLACE DIM<br>±.005 | DRAWN<br>J SCHOLFIELD | 9/23/08 |   |           |              |
| THIRD ANGLE PROJECTION |                  | <div>1. DIMENSIONS ARE IN INCHES</div> <div>2. DIMENSION LIMITS HELD AFTER PLATING.</div> <div>3. REMOVE BURRS AND SHARP EDGES .015 MAX.</div> <div>4. MACHINED FILLET RADII .0150-.030.</div> <div>5. MACHINED DIAMETERS ON A COMMON CENTERLINE CONCENTRIC WITHIN .005</div> <div>6. PERPENDICULARITY &amp; PARALLELISM OF MACHINED SURFACES .002 PER INCH. MAX .012 INCHES FOR SINGLE SURFACE.</div> |                     |                      | CHECKED               |         |   |           |              |
|                        |                  |   |                     |                      | PROJECT NO.           | 900719  |   |           |              |
|                        |                  |   |                     |                      | PROJECT               | FOCE    | WING LIFT BRACE LOWER GUSSET   |           |              |
|                        |                  |   |                     |                      | WEIGHT                |         | SIZE<br>B   | DWG. NO.  | REV.         |
|                        |                  | DO NOT SCALE DRAWING   |                     |                      |                       |         | SCALE 1:4   | CAD FILE: | SHEET 1 OF 1 |