


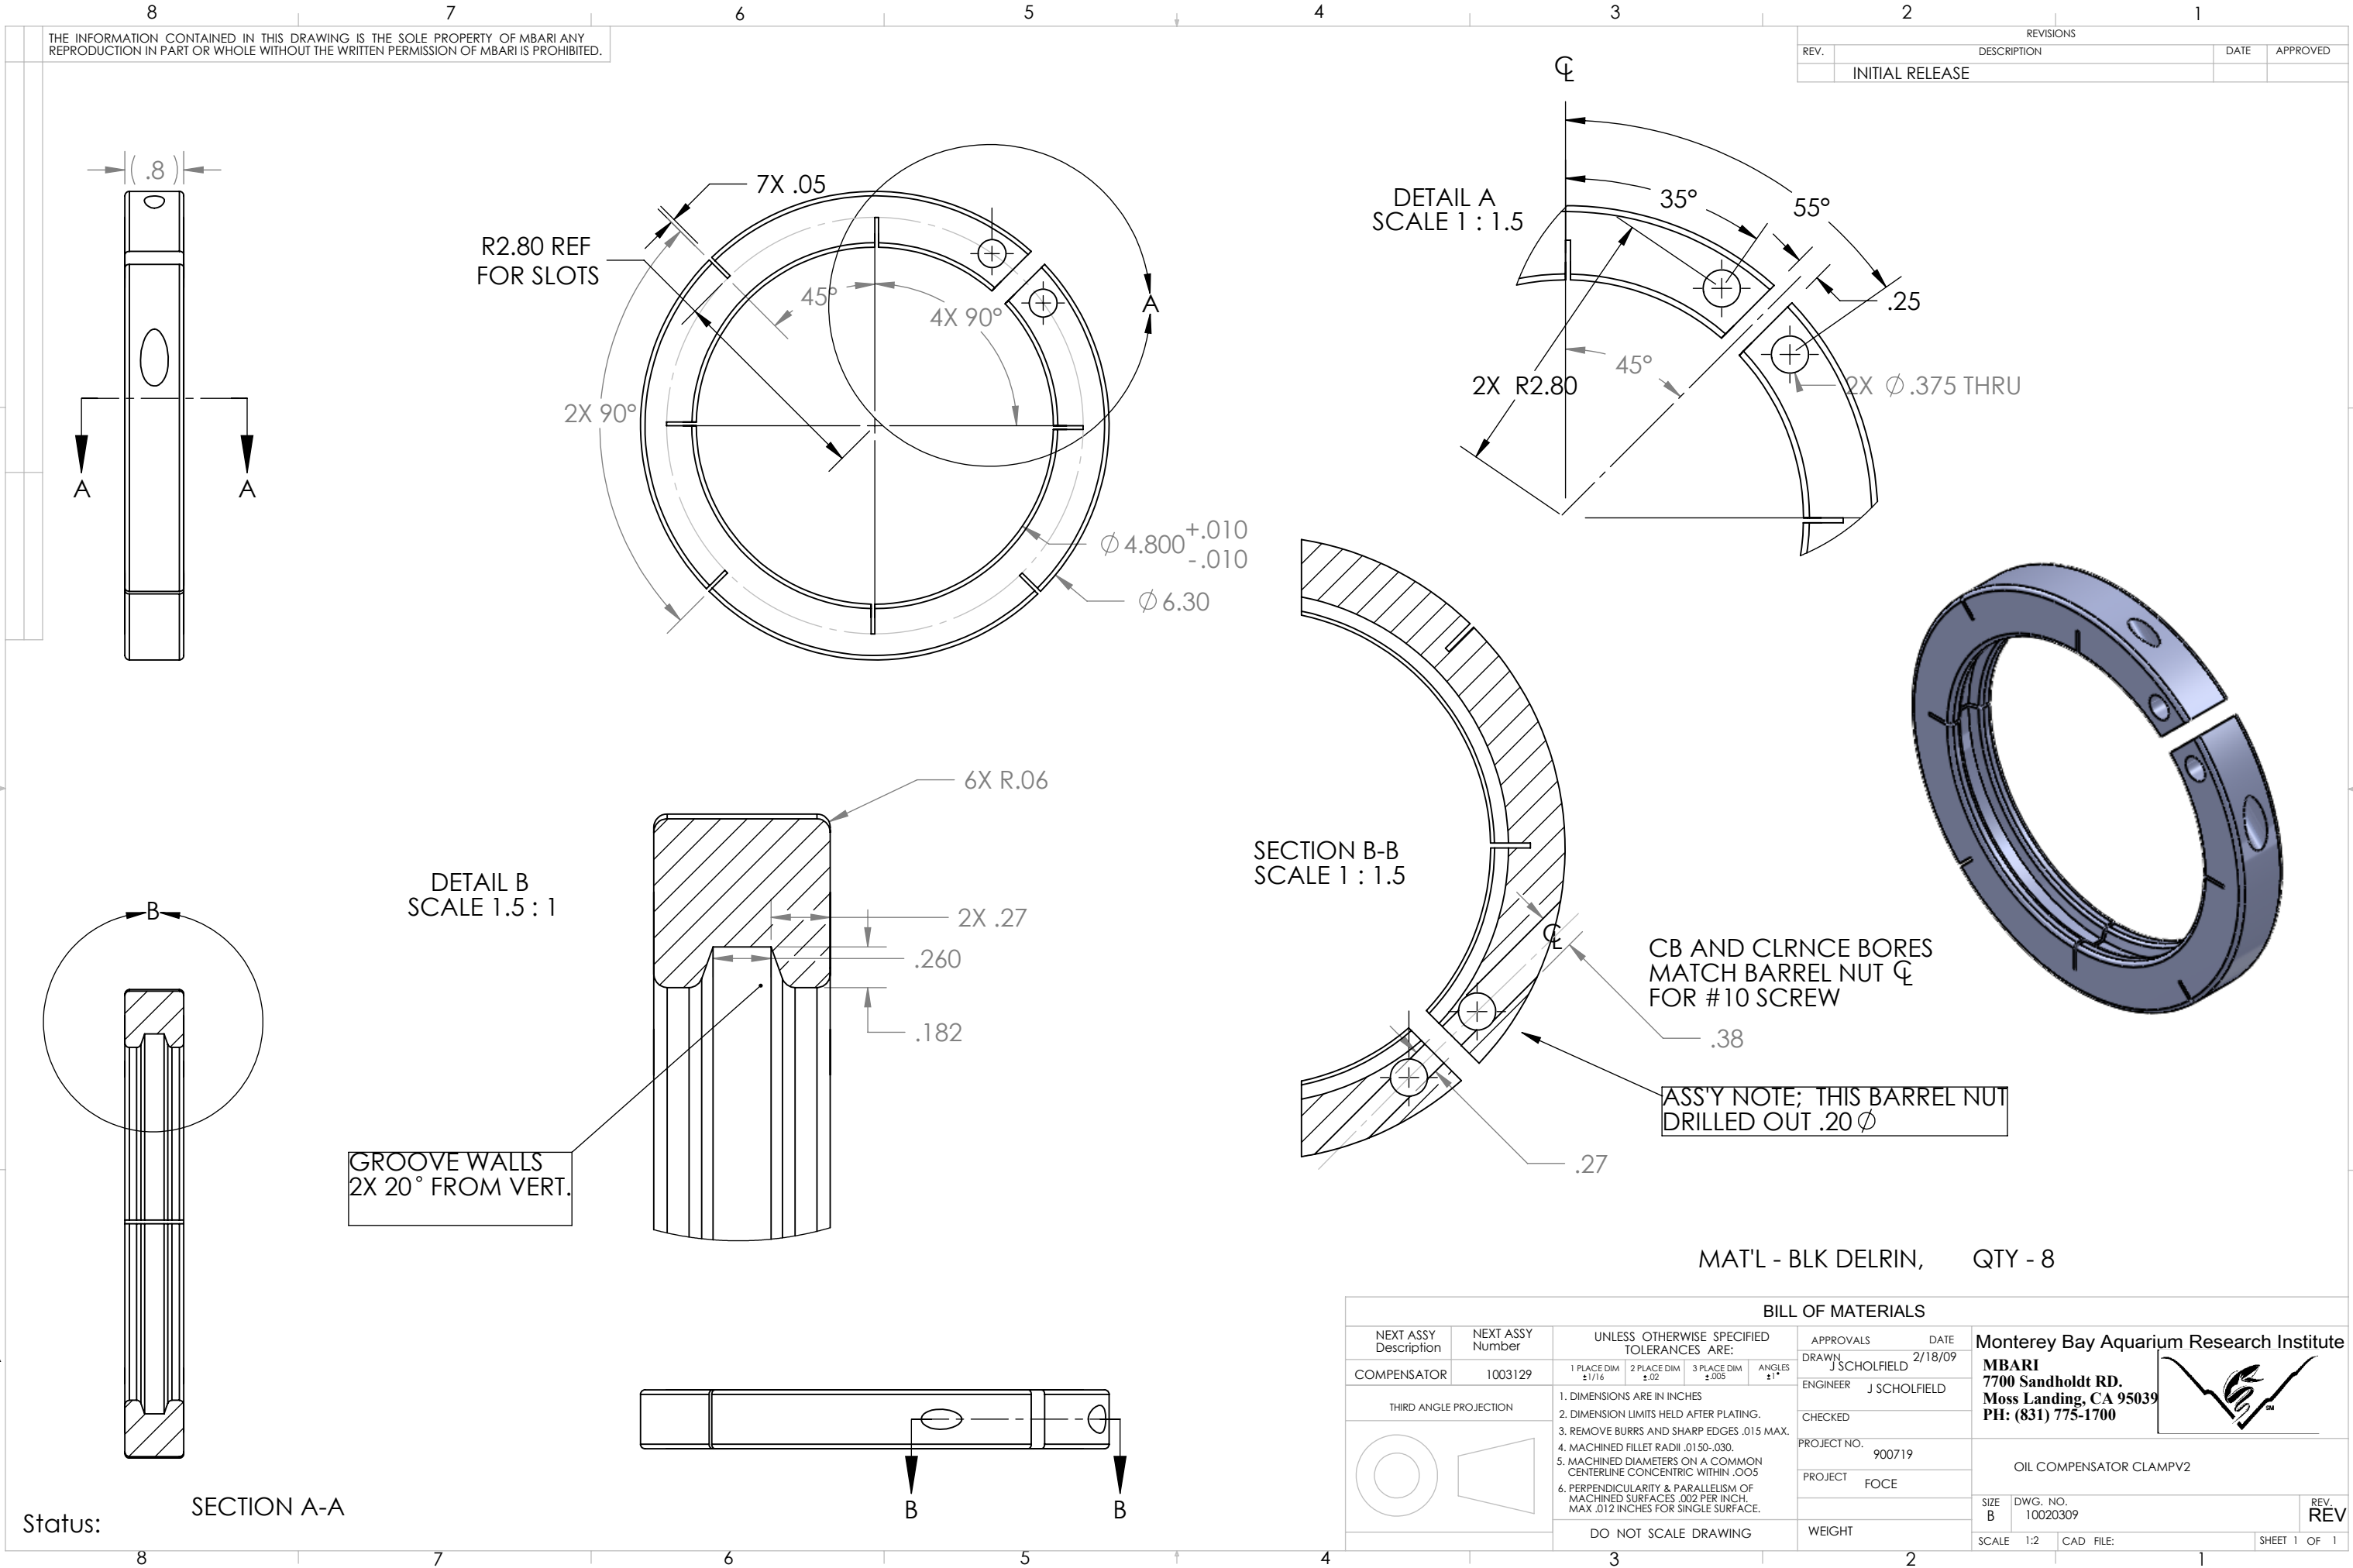

BILL OF MATERIALS						
NEXT ASSY Description	NEXT ASSY Number	UNLESS OTHERWISE SPECIFIED TOLERANCES ARE:			APPROVALS	DATE
COMPENSATOR	1003129	1 PLACE DIM ±1/16	2 PLACE DIM ±.02	3 PLACE DIM ±.005	ANGLES ±1°	DRAWN J SCHOLFIELD 2/18/09
		ENGINEER J SCHOLFIELD				
THIRD ANGLE PROJECTION 		CHECKED				
		PROJECT NO. 900719				
		PROJECT FOCE				
		OIL COMPENSATOR CLAMPV2				
		SIZE B		DWG. NO. 10020309		REV REV
		SCALE 1:2		CAD FILE:		SHEET 1 OF 1