


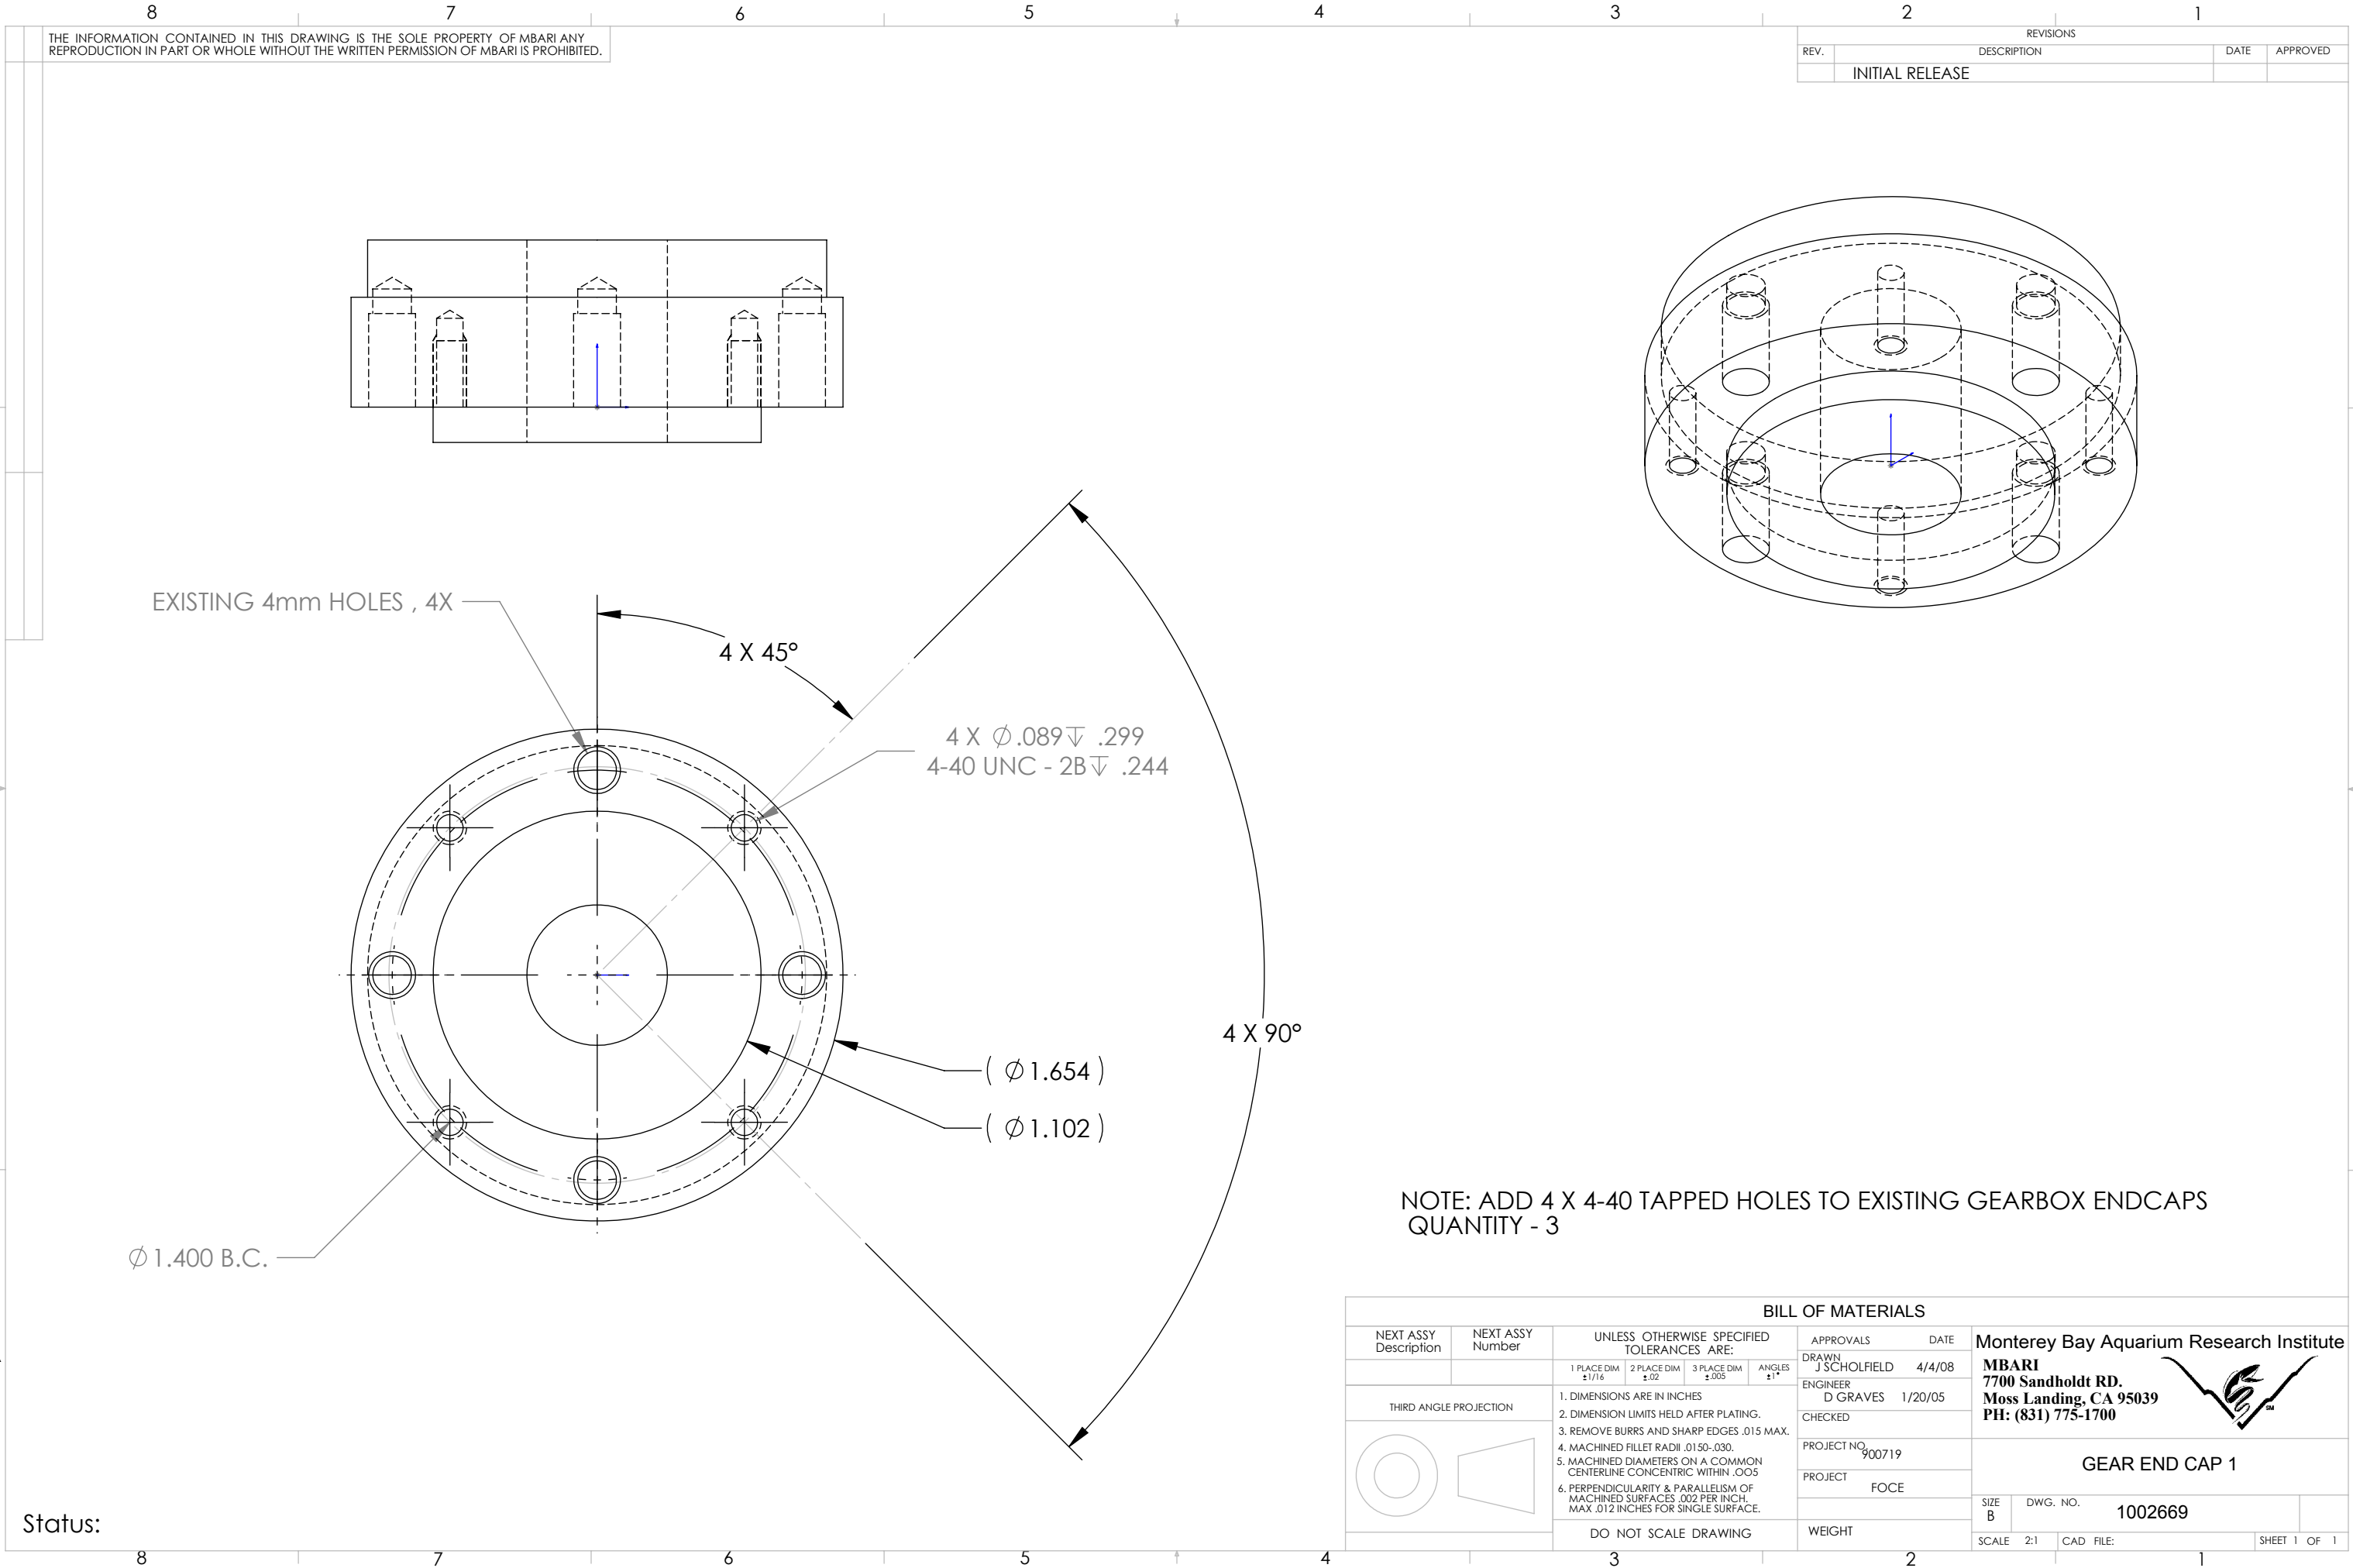

THE INFORMATION CONTAINED IN THIS DRAWING IS THE SOLE PROPERTY OF MBARI ANY REPRODUCTION IN PART OR WHOLE WITHOUT THE WRITTEN PERMISSION OF MBARI IS PROHIBITED.

| REVISIONS       |             |      |          |
|-----------------|-------------|------|----------|
| REV.            | DESCRIPTION | DATE | APPROVED |
| INITIAL RELEASE |             |      |          |

| BILL OF MATERIALS      |                  |   |                           |
|------------------------|------------------|---|---------------------------|
| NEXT ASSY Description  | NEXT ASSY Number | UNLESS OTHERWISE SPECIFIED TOLERANCES ARE:                                                                | APPROVALS DATE            |
|                        |                  | 1 PLACE DIM $\pm 1/16$                                                                                    | DRAWN J SCHOLFIELD 4/4/08 |
|                        |                  | 2 PLACE DIM $\pm .02$                                                                                     | ENGINEER D GRAVES 1/20/05 |
|                        |                  | 3 PLACE DIM $\pm .005$                                                                                    | CHECKED                   |
|                        |                  | ANGLES $\pm 1^\circ$                                                                                      | PROJECT NO. 900719        |
| THIRD ANGLE PROJECTION |                  | 1. DIMENSIONS ARE IN INCHES                                                                               | PROJECT FOCE              |
|                        |                  | 2. DIMENSION LIMITS HELD AFTER PLATING.                                                                   |                           |
|                        |                  | 3. REMOVE BURRS AND SHARP EDGES .015 MAX.                                                                 |                           |
|                        |                  | 4. MACHINED FILLET RADII .0150-.030.                                                                      |                           |
|                        |                  | 5. MACHINED DIAMETERS ON A COMMON CENTERLINE CONCENTRIC WITHIN .005                                       |                           |
|                        |                  | 6. PERPENDICULARITY & PARALLELISM OF MACHINED SURFACES .002 PER INCH. MAX .012 INCHES FOR SINGLE SURFACE. |                           |
|                        |                  | DO NOT SCALE DRAWING                                                                                      | WEIGHT                    |
|                        |                  |   |                           |

Monterey Bay Aquarium Research Institute  
MBARI  
7700 Sandholdt RD.  
Moss Landing, CA 95039  
PH: (831) 775-1700



GEAR END CAP 1

| SIZE      | DWG. NO.  |              |
|-----------|-----------|--------------|
| B         | 1002669   |              |
| SCALE 2:1 | CAD FILE: | SHEET 1 OF 1 |

Status: