



THE INFORMATION CONTAINED IN THIS DRAWING IS THE SOLE PROPERTY OF MBARI ANY REPRODUCTION IN PART OR WHOLE WITHOUT THE WRITTEN PERMISSION OF MBARI IS PROHIBITED.


REVISIONS			
REV.	DESCRIPTION	DATE	APPROVED
INITIAL RELEASE			

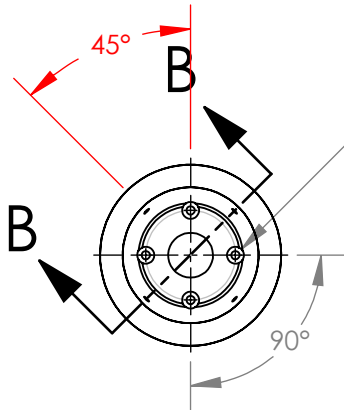

4X $\varnothing$.129 THRU
 $\varnothing$.266 ∇ .500
 $\varnothing$ 1.400 BC

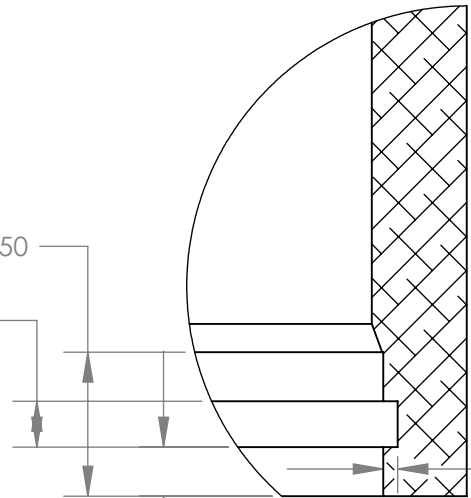


DETAIL C
SCALE 3 : 1

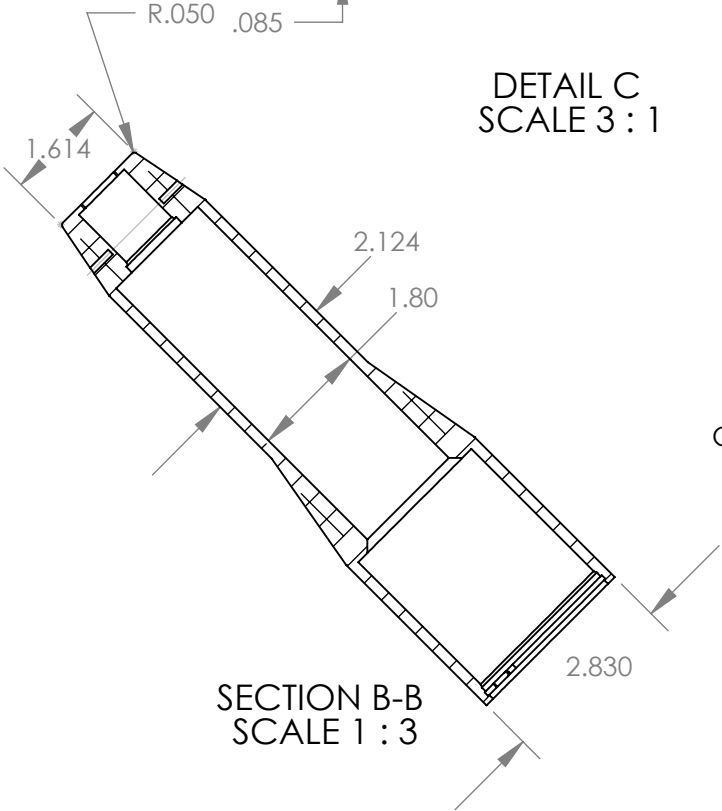

SECTION B-B
SCALE 1 : 3




CHMFR .050 X 20°

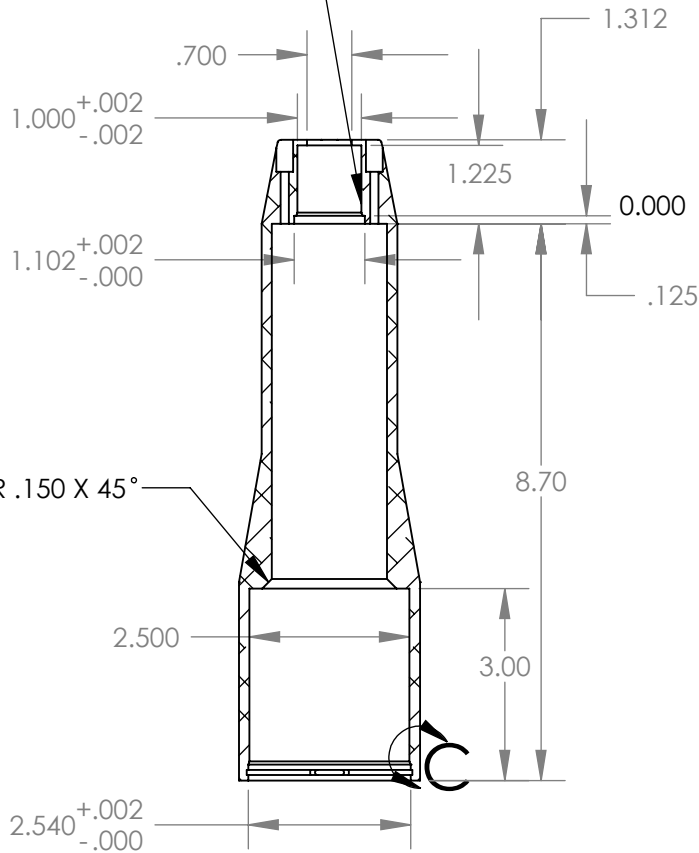

SECTION A-A
SCALE 1 : 3



6-32 UNC x .375 Dp.
4 Plcs @ 90 deg

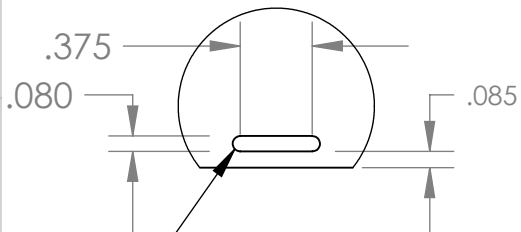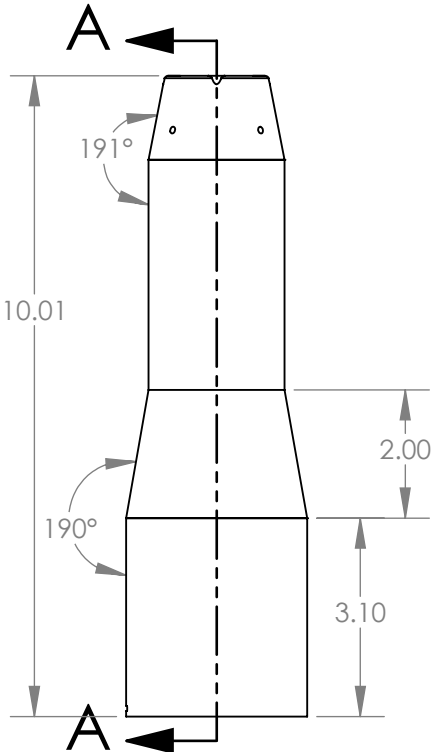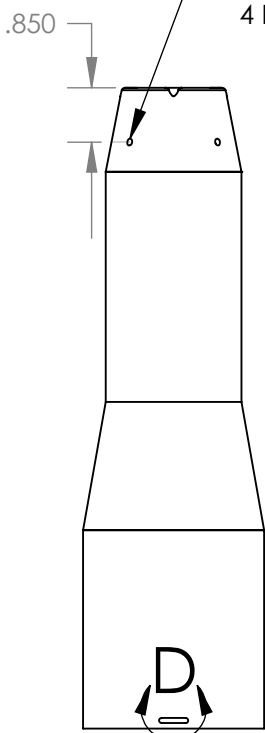

DETAIL D
SCALE 1 : 1

NOTE: PUT APPROX. .100 RADIUS
ON INSIDE OF ARCS

- MATERIAL FINISH**
- 6061 ALUMINUM
 - ANODIZE, MIL-A-8625F, TYPE III - CL2 (BLACK)
 - HOLD TOLERANCE AFTER ANODIZE
 - QTY. (5)

THIS PART IS AN ADAPTATION OF 1002664.DWG

BILL OF MATERIALS			
Shop / Q.C.		UNLESS OTHERWISE SPECIFIED TOLERANCES ARE:	
Inspector		1 PLACE DIM $\pm 1/16$	2 PLACE DIM $\pm .02$
Shop Foreman		3 PLACE DIM $\pm .005$	ANGLES $\pm 1^\circ$
Engineer		1. DIMENSIONS ARE IN INCHES	
		2. DIMENSION LIMITS HELD AFTER PLATING.	
		3. REMOVE BURRS AND SHARP EDGES .015 MAX.	
		4. MACHINED FILLET RADII .0150-.030.	
NEXT ASSY Description	NEXT ASSY Number	5. MACHINED DIAMETERS ON A COMMON CENTERLINE CONCENTRIC WITHIN .005	
		6. PERPENDICULARITY & PARALLELISM OF MACHINED SURFACES .002 PER INCH, MAX .012 INCHES FOR SINGLE SURFACE.	
Application		DO NOT SCALE DRAWING	
APPROVALS		DATE	
DRAWN J SCHOLFIELD		02/27/08	
ENGINEER D. GRAVES		01/11/05	
CHECKED			
PROJECT NO.		900719	
PROJECT FOCE			
WEIGHT			
Monterey Bay Aquarium Research Institute			
MBARI 7700 Sandholdt RD. Moss Landing, CA 95039 PH: (831) 775-1700			
FOCE FAN MOTOR HOUSING			
SIZE B	DWG. NO.	10020082	REV.
SCALE 1:2	CAD FILE: MECH ENG ON TORNADO	SHEET 1	OF 1