


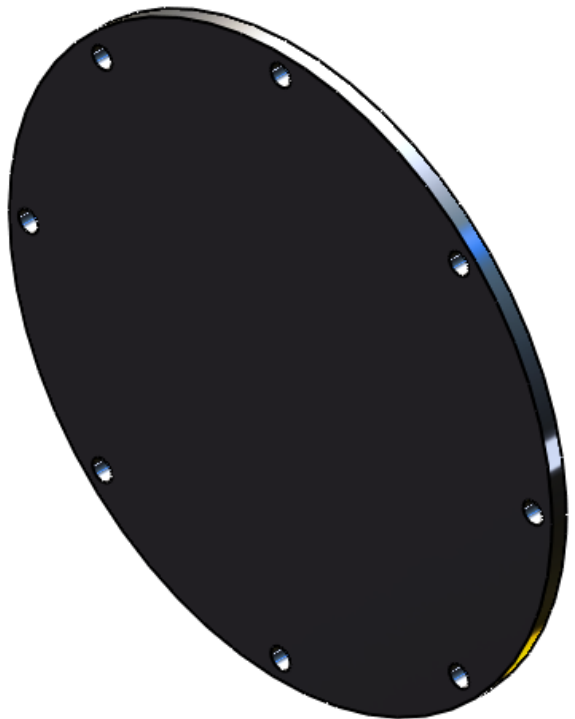

MAT'L - 316 SS
QNTY - 5

BILL OF MATERIALS																		
NEXT ASSY Description		NEXT ASSY Number		UNLESS OTHERWISE SPECIFIED TOLERANCES ARE:			APPROVALS DATE		Monterey Bay Aquarium Research Institute MBARI 7700 Sandholdt RD. Moss Landing, CA 95039 PH: (831) 775-1700 									
		1 PLACE DIM ±1/16	2 PLACE DIM ±.02	3 PLACE DIM ±.005	ANGLES ±1°	DRAWN J SCHOLFIELD 2/23/09												
		1. DIMENSIONS ARE IN INCHES 2. DIMENSION LIMITS HELD AFTER PLATING. 3. REMOVE BURRS AND SHARP EDGES .015 MAX. 4. MACHINED FILLET RADII .0150-.030. 5. MACHINED DIAMETERS ON A COMMON CENTERLINE CONCENTRIC WITHIN .005 6. PERPENDICULARITY & PARALLELISM OF MACHINED SURFACES .002 PER INCH, MAX .012 INCHES FOR SINGLE SURFACE.					ENGINEER J SCHOLFIELD 2/25/09											
							CHECKED											
THIRD ANGLE PROJECTION							PROJECT NO. 900719		MOTOR H09 END PLATE.SLDDWG <table><tr><td>SIZE B</td><td>DWG. NO.</td><td>10020311</td><td>REV. REV</td></tr><tr><td>SCALE 1:2</td><td>CAD FILE:</td><td>10020311</td><td>SHEET 1 OF 1</td></tr></table>		SIZE B	DWG. NO.	10020311	REV. REV	SCALE 1:2	CAD FILE:	10020311	SHEET 1 OF 1
SIZE B	DWG. NO.	10020311	REV. REV															
SCALE 1:2	CAD FILE:	10020311	SHEET 1 OF 1															
		PROJECT FOCE																
		WEIGHT																
		DO NOT SCALE DRAWING																

Status: