


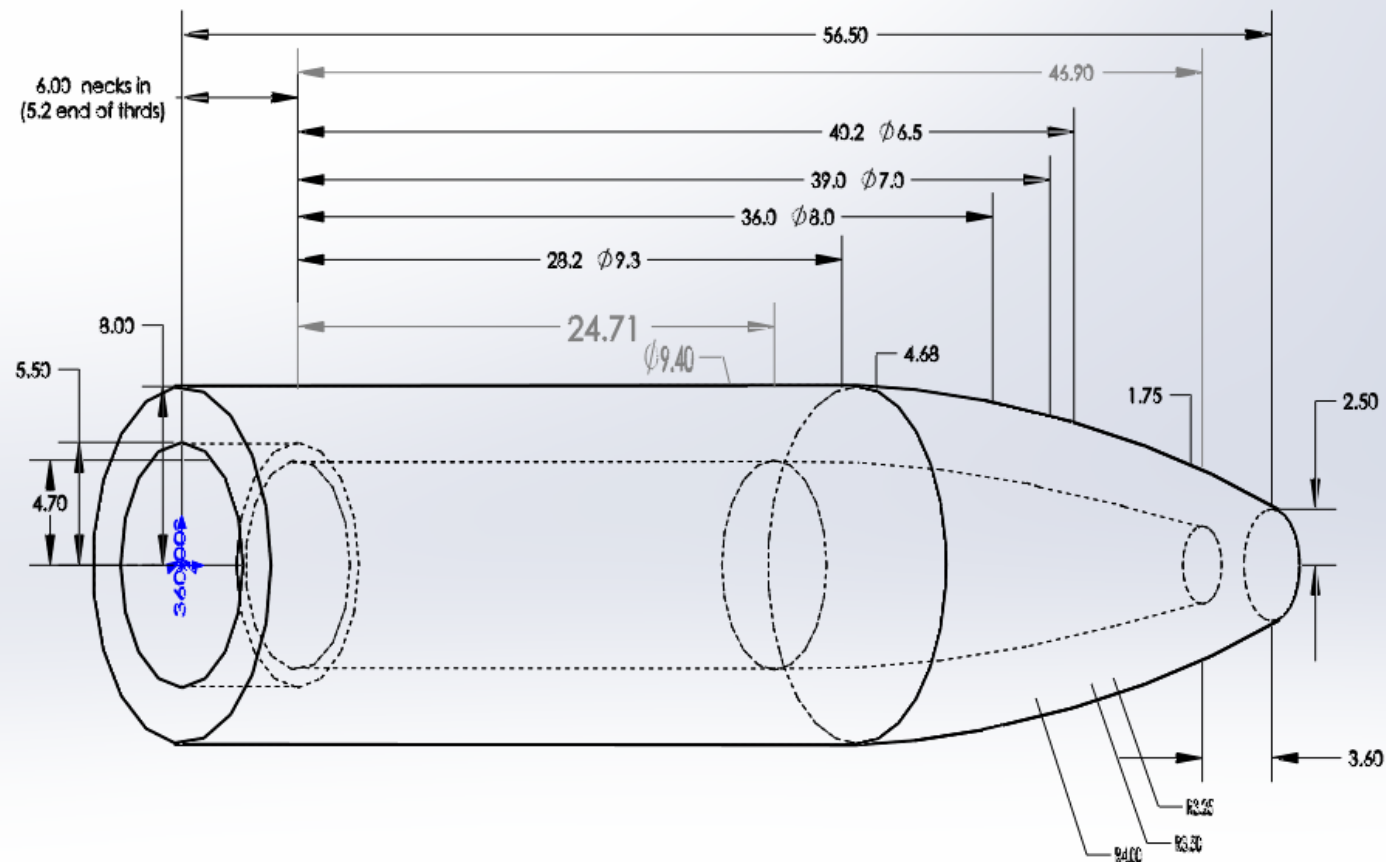

2013
 DIST FROM TOP SURF.
 9.25 TO 37"
 7.9 TO 43.5"
 6.375 TO 45"