
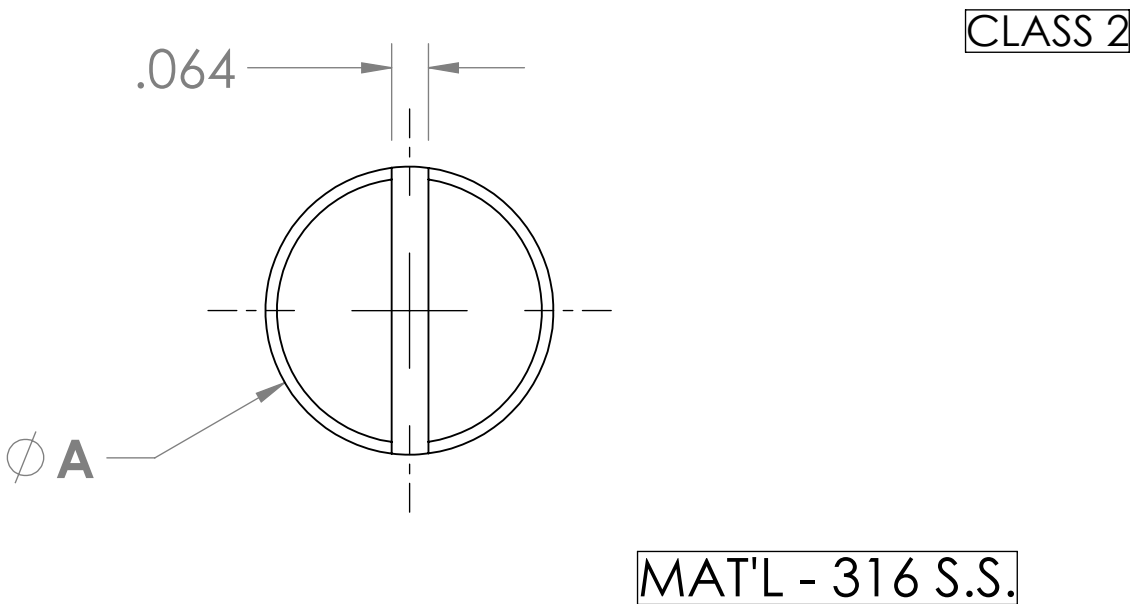


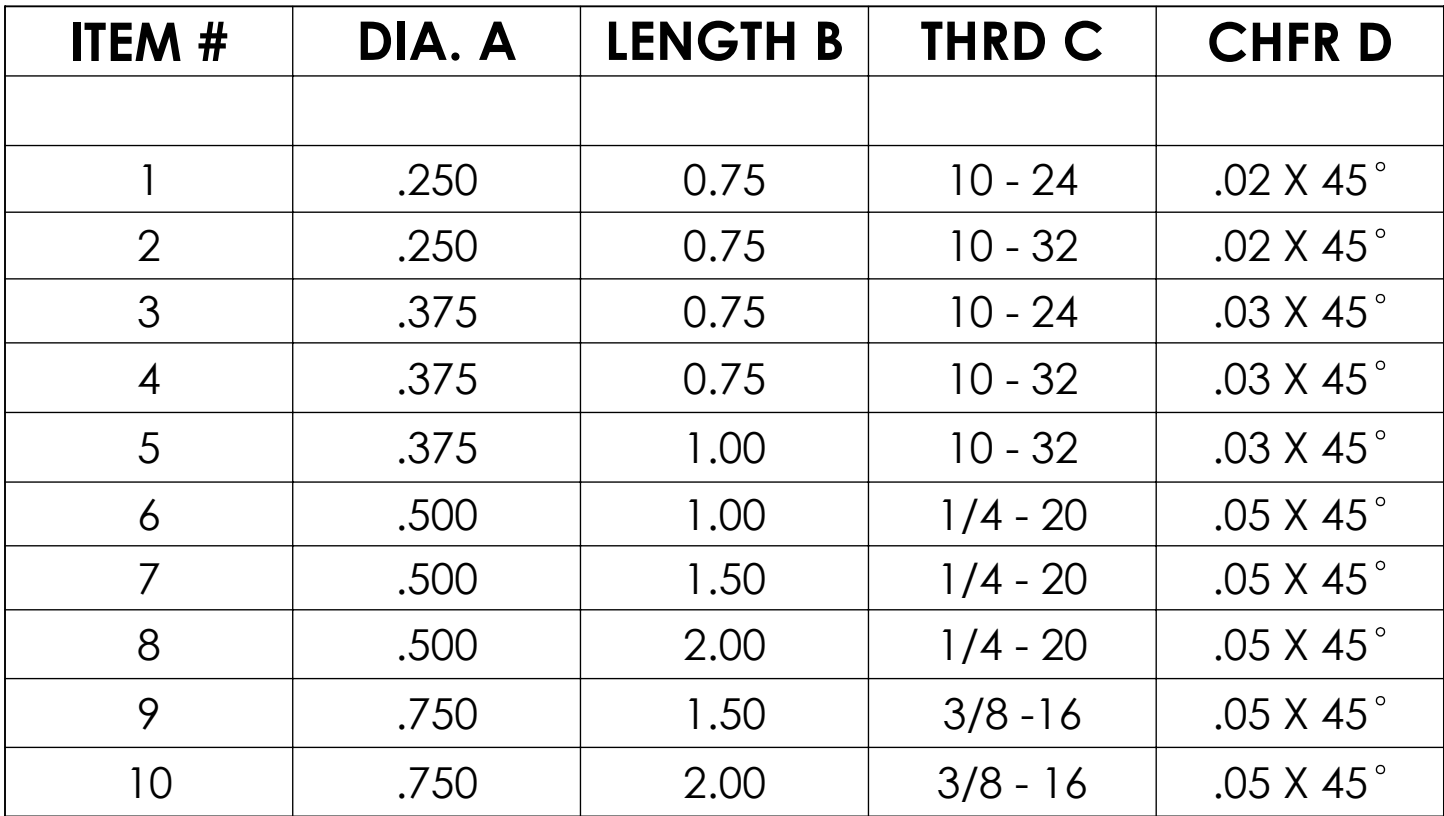

BILL OF MATERIALS									
Shop / Q.C.		UNLESS OTHERWISE SPECIFIED TOLERANCES ARE:				APPROVALS		DATE	
Inspector		1 PLACE DIM ±1/16	2 PLACE DIM ±.02	3 PLACE DIM ±.005	ANGLES ±1°	DRAWN J SCHOLFIELD	2/23/07		
Shop Foreman		1. DIMENSIONS ARE IN INCHES 2. DIMENSION LIMITS HELD AFTER PLATING. 3. REMOVE BURRS AND SHARP EDGES .015 MAX. 4. MACHINED FILLET RADII .0150-.030. 5. MACHINED DIAMETERS ON A COMMON CENTERLINE CONCENTRIC WITHIN .005 6. PERPENDICULARITY & PARALLELISM OF MACHINED SURFACES .002 PER INCH MAX .012 INCHES FOR SINGLE SURFACE.				ENGINEER NAME	9/27/00		
Engineer						CHECKED	MOB		
						PROJECT NO.	674000		
NEXT ASSY Description	NEXT ASSY Number					PROJECT	ZZZZZZZZ		
Application		DO NOT SCALE DRAWING				WEIGHT			
						SIZE B	DWG. NO.	1003445.DWG	
						SCALE	4:1	CAD FILE: MECH ENG ON TORNADO	REV.
								SHEET 1	OF 1