


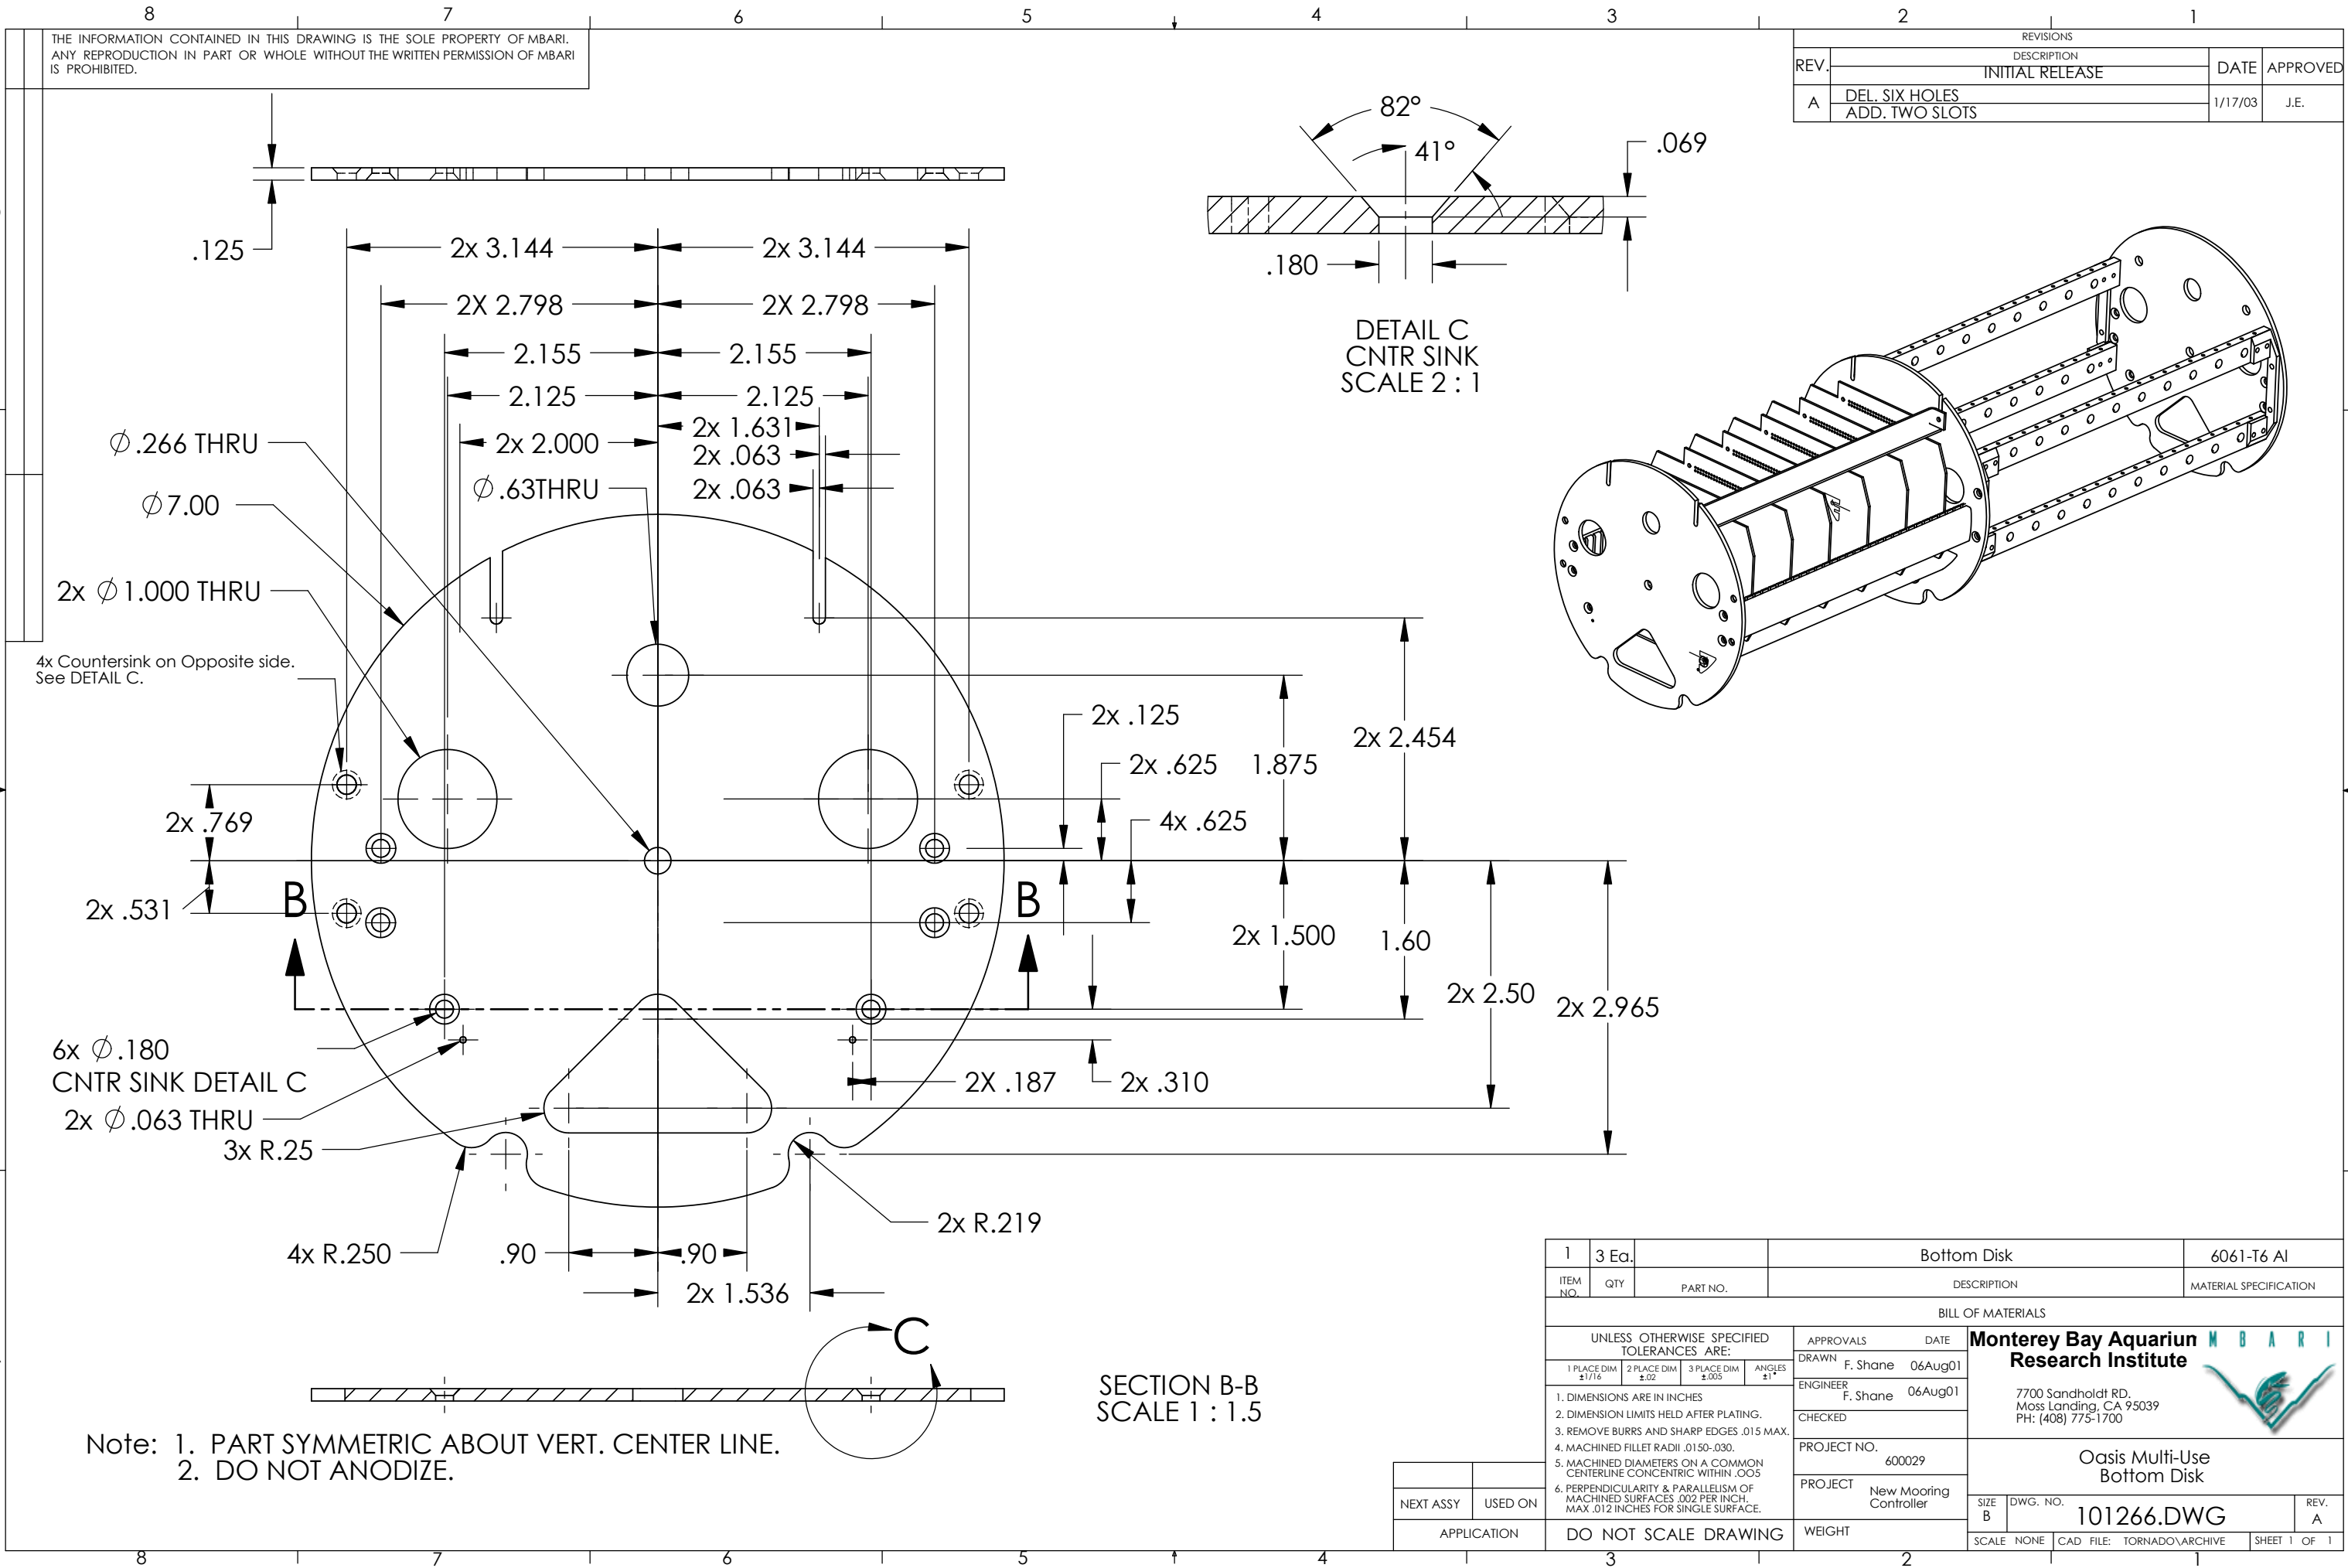

THE INFORMATION CONTAINED IN THIS DRAWING IS THE SOLE PROPERTY OF MBARI.
ANY REPRODUCTION IN PART OR WHOLE WITHOUT THE WRITTEN PERMISSION OF MBARI
IS PROHIBITED.

REVISIONS			
REV.	DESCRIPTION	DATE	APPROVED
A	DEL. SIX HOLES ADD. TWO SLOTS	1/17/03	J.E.

DETAIL C
CNTR SINK
SCALE 2 : 1

SECTION B-B
SCALE 1 : 1.5

Note: 1. PART SYMMETRIC ABOUT VERT. CENTER LINE.
2. DO NOT ANODIZE.

1	3 Ea.	Bottom Disk	6061-T6 Al
ITEM NO.	QTY	PART NO.	DESCRIPTION
BILL OF MATERIALS			
UNLESS OTHERWISE SPECIFIED TOLERANCES ARE:		APPROVALS	DATE
1 PLACE DIM ±1/16	2 PLACE DIM ±.02	DRAWN F. Shane	06Aug01
3 PLACE DIM ±.005	ANGLES ±1°	ENGINEER F. Shane	06Aug01
1. DIMENSIONS ARE IN INCHES		CHECKED	
2. DIMENSION LIMITS HELD AFTER PLATING.		PROJECT NO.	600029
3. REMOVE BURRS AND SHARP EDGES .015 MAX.		PROJECT	New Mooring Controller
4. MACHINED FILLET RADII .0150-.030.		WEIGHT	
5. MACHINED DIAMETERS ON A COMMON CENTERLINE CONCENTRIC WITHIN .005		SCALE	NONE
6. PERPENDICULARITY & PARALLELISM OF MACHINED SURFACES .002 PER INCH. MAX .012 INCHES FOR SINGLE SURFACE.		CAD FILE:	TORNADO\ARCHIVE
NEXT ASSY		USED ON	
APPLICATION		DO NOT SCALE DRAWING	
SIZE B		DWG. NO.	101266.DWG
REV. A		SHEET 1 OF 1	



Oasis Multi-Use
Bottom Disk