


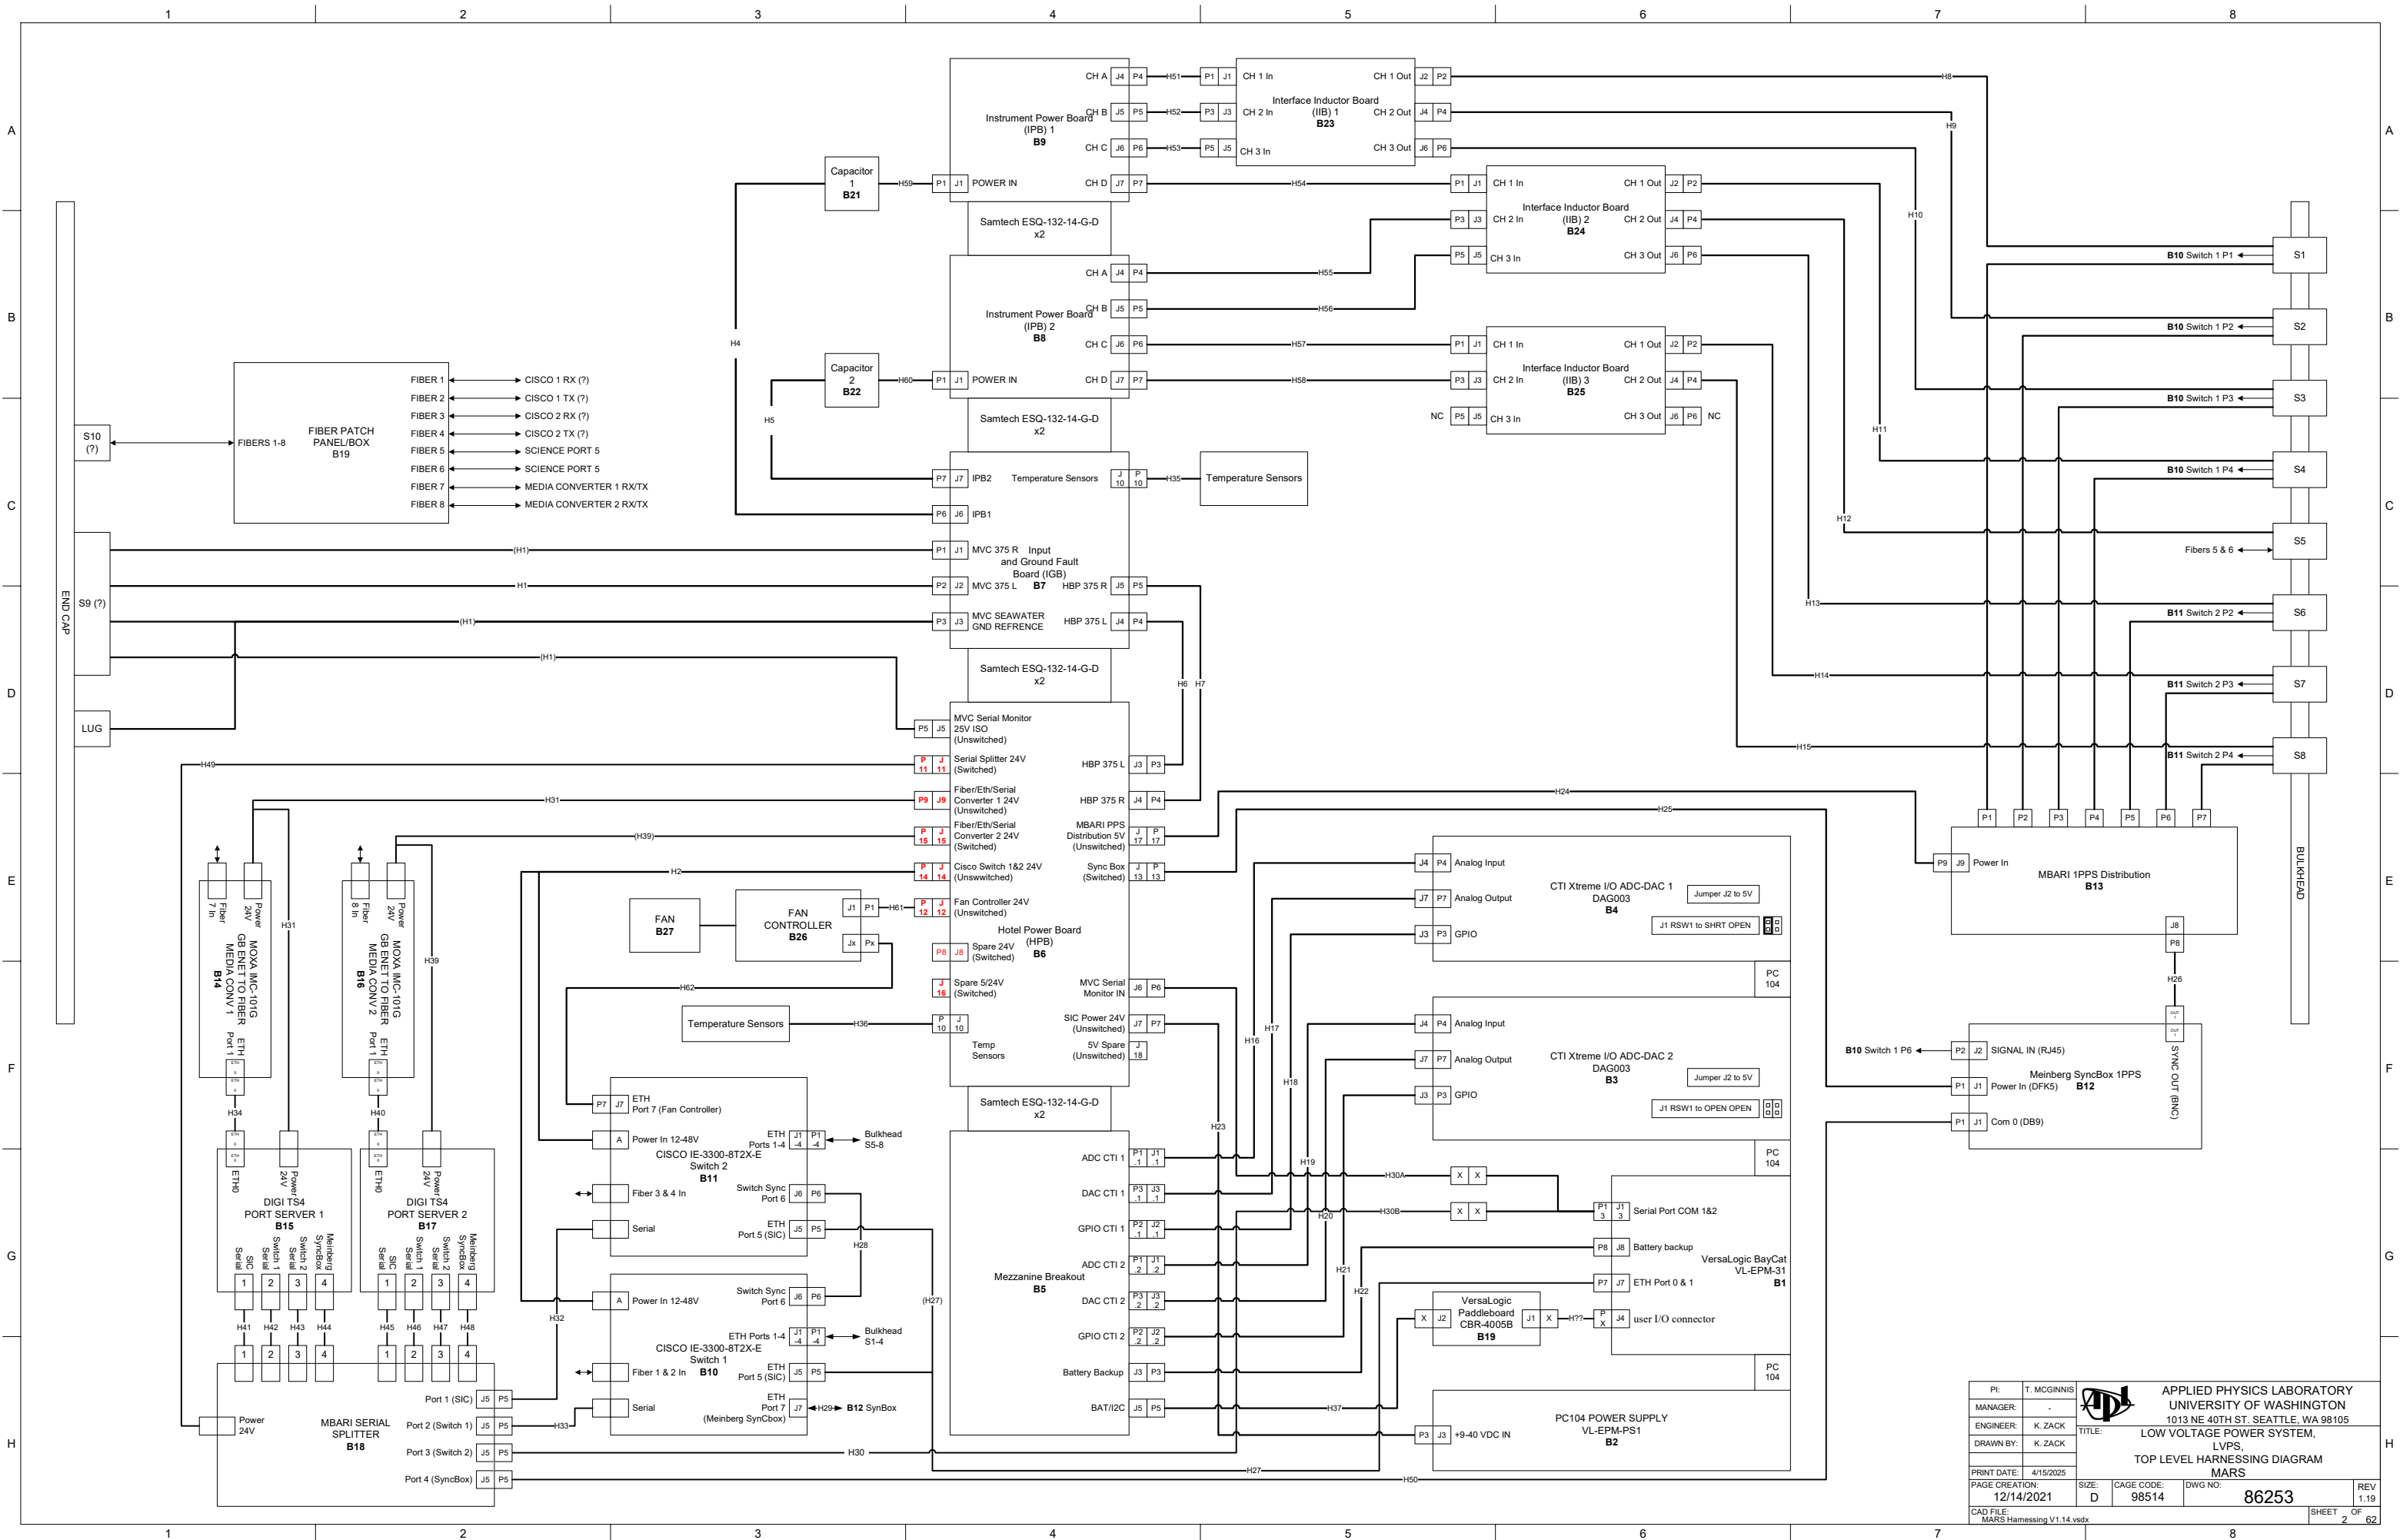

PI:	T. MCGINNIS		APPLIED PHYSICS LABORATORY	
MANAGER:	-		UNIVERSITY OF WASHINGTON	
ENGINEER:	K. ZACK		1013 NE 40TH ST. SEATTLE, WA 98105	
DRAWN BY:	K. ZACK		TITLE: LOW VOLTAGE POWER SYSTEM, LVPS, TOP LEVEL HARNESSING DIAGRAM MARS	
PRINT DATE:	4/15/2025	SIZE:	D	CAGE CODE: 98514
PAGE CREATION:	12/14/2021	DWG NO:	86253	REV 1.19
CAD FILE: MARS Harnessing V1.14.vsd		SHEET 2		OF 62