


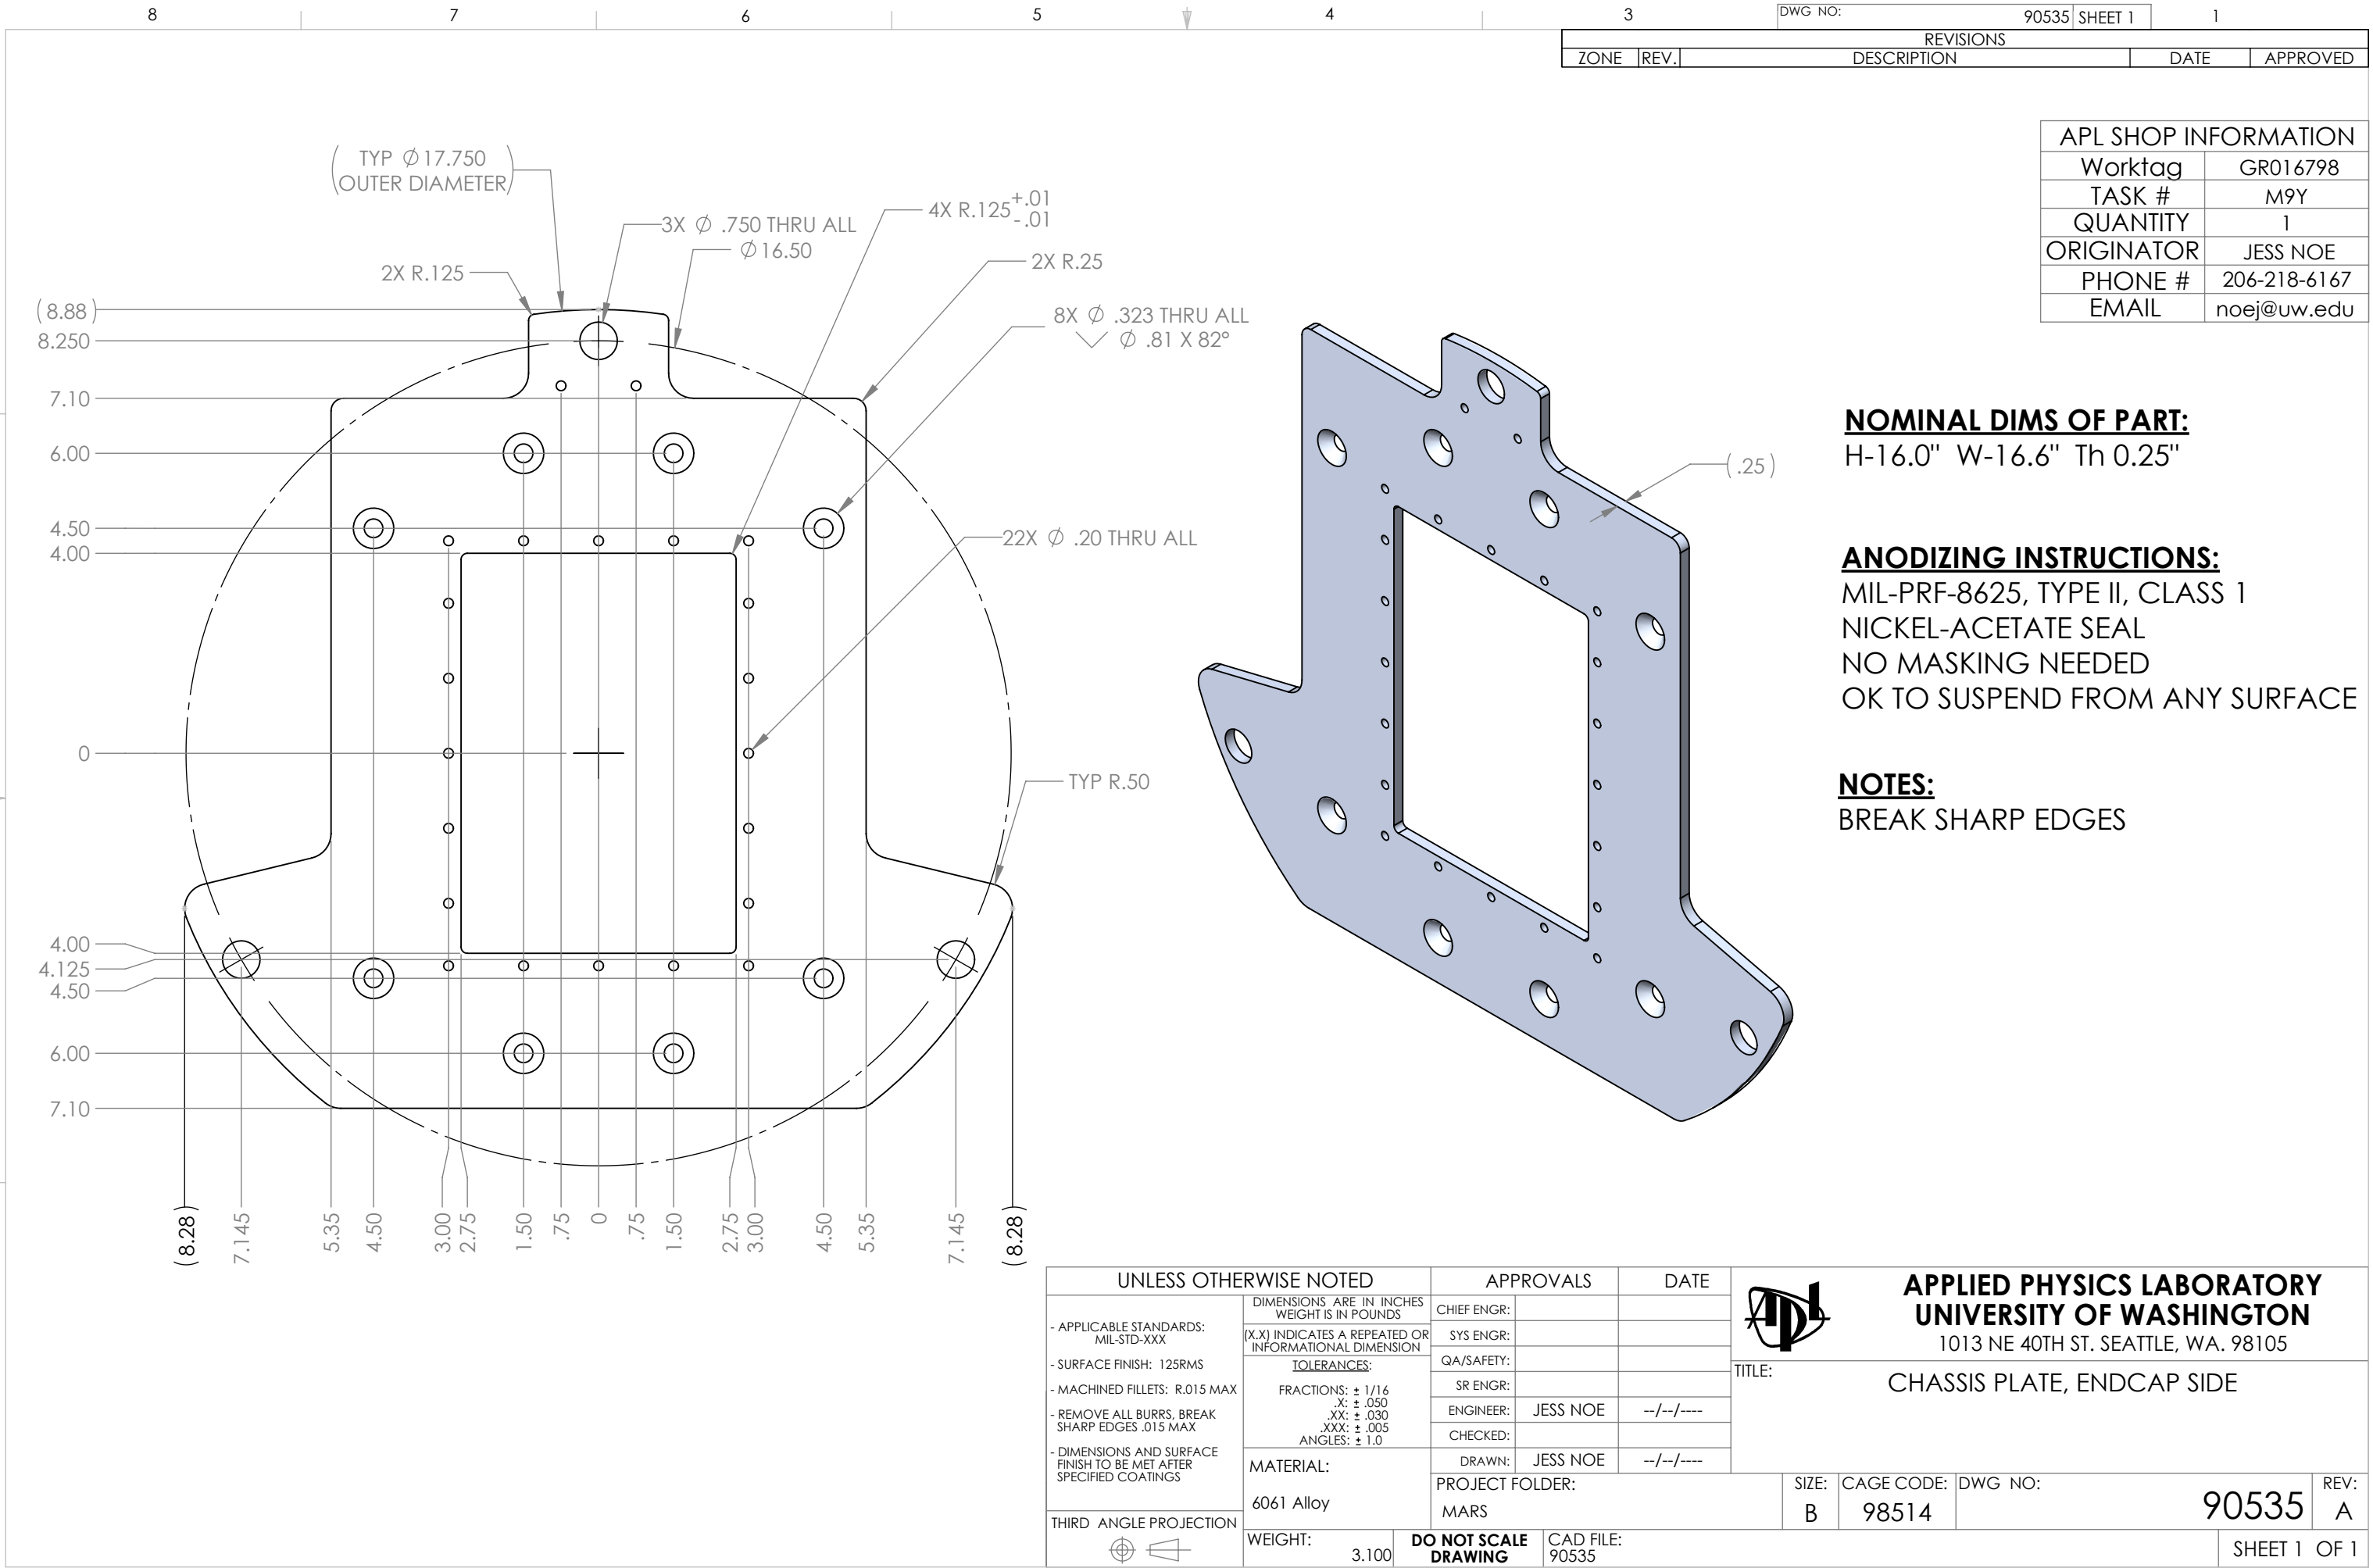

DWG NO:		90535	SHEET 1	1
REVISIONS				
ZONE	REV.	DESCRIPTION	DATE	APPROVED

APL SHOP INFORMATION	
Worktag	GR016798
TASK #	M9Y
QUANTITY	1
ORIGINATOR	JESS NOE
PHONE #	206-218-6167
EMAIL	noej@uw.edu

NOMINAL DIMS OF PART:

H-16.0" W-16.6" Th 0.25"

ANODIZING INSTRUCTIONS:

MIL-PRF-8625, TYPE II, CLASS 1
NICKEL-ACETATE SEAL
NO MASKING NEEDED
OK TO SUSPEND FROM ANY SURFACE

NOTES:

BREAK SHARP EDGES

UNLESS OTHERWISE NOTED			APPROVALS		DATE	 APPLIED PHYSICS LABORATORY UNIVERSITY OF WASHINGTON 1013 NE 40TH ST. SEATTLE, WA. 98105				
- APPLICABLE STANDARDS: MIL-STD-XXX - SURFACE FINISH: 125RMS - MACHINED FILLETS: R.015 MAX - REMOVE ALL BURRS, BREAK SHARP EDGES .015 MAX - DIMENSIONS AND SURFACE FINISH TO BE MET AFTER SPECIFIED COATINGS	DIMENSIONS ARE IN INCHES WEIGHT IS IN POUNDS		CHIEF ENGR:			TITLE: CHASSIS PLATE, ENDCAP SIDE				
	(X.X) INDICATES A REPEATED OR INFORMATIONAL DIMENSION TOLERANCES: FRACTIONS: ± 1/16 .X: ± .050 .XX: ± .030 .XXX: ± .005 ANGLES: ± 1.0		SYS ENGR:							
			QA/SAFETY:							
			SR ENGR:							
			ENGINEER:	JESS NOE	--/--/----					
			CHECKED:							
	MATERIAL:		DRAWN:	JESS NOE	--/--/----					
6061 Alloy		PROJECT FOLDER:			SIZE:	CAGE CODE:	DWG NO:	90535	REV:	
THIRD ANGLE PROJECTION		MARS			B	98514			A	
		WEIGHT:	3.100	DO NOT SCALE DRAWING	CAD FILE:	90535	SHEET 1 OF 1			