
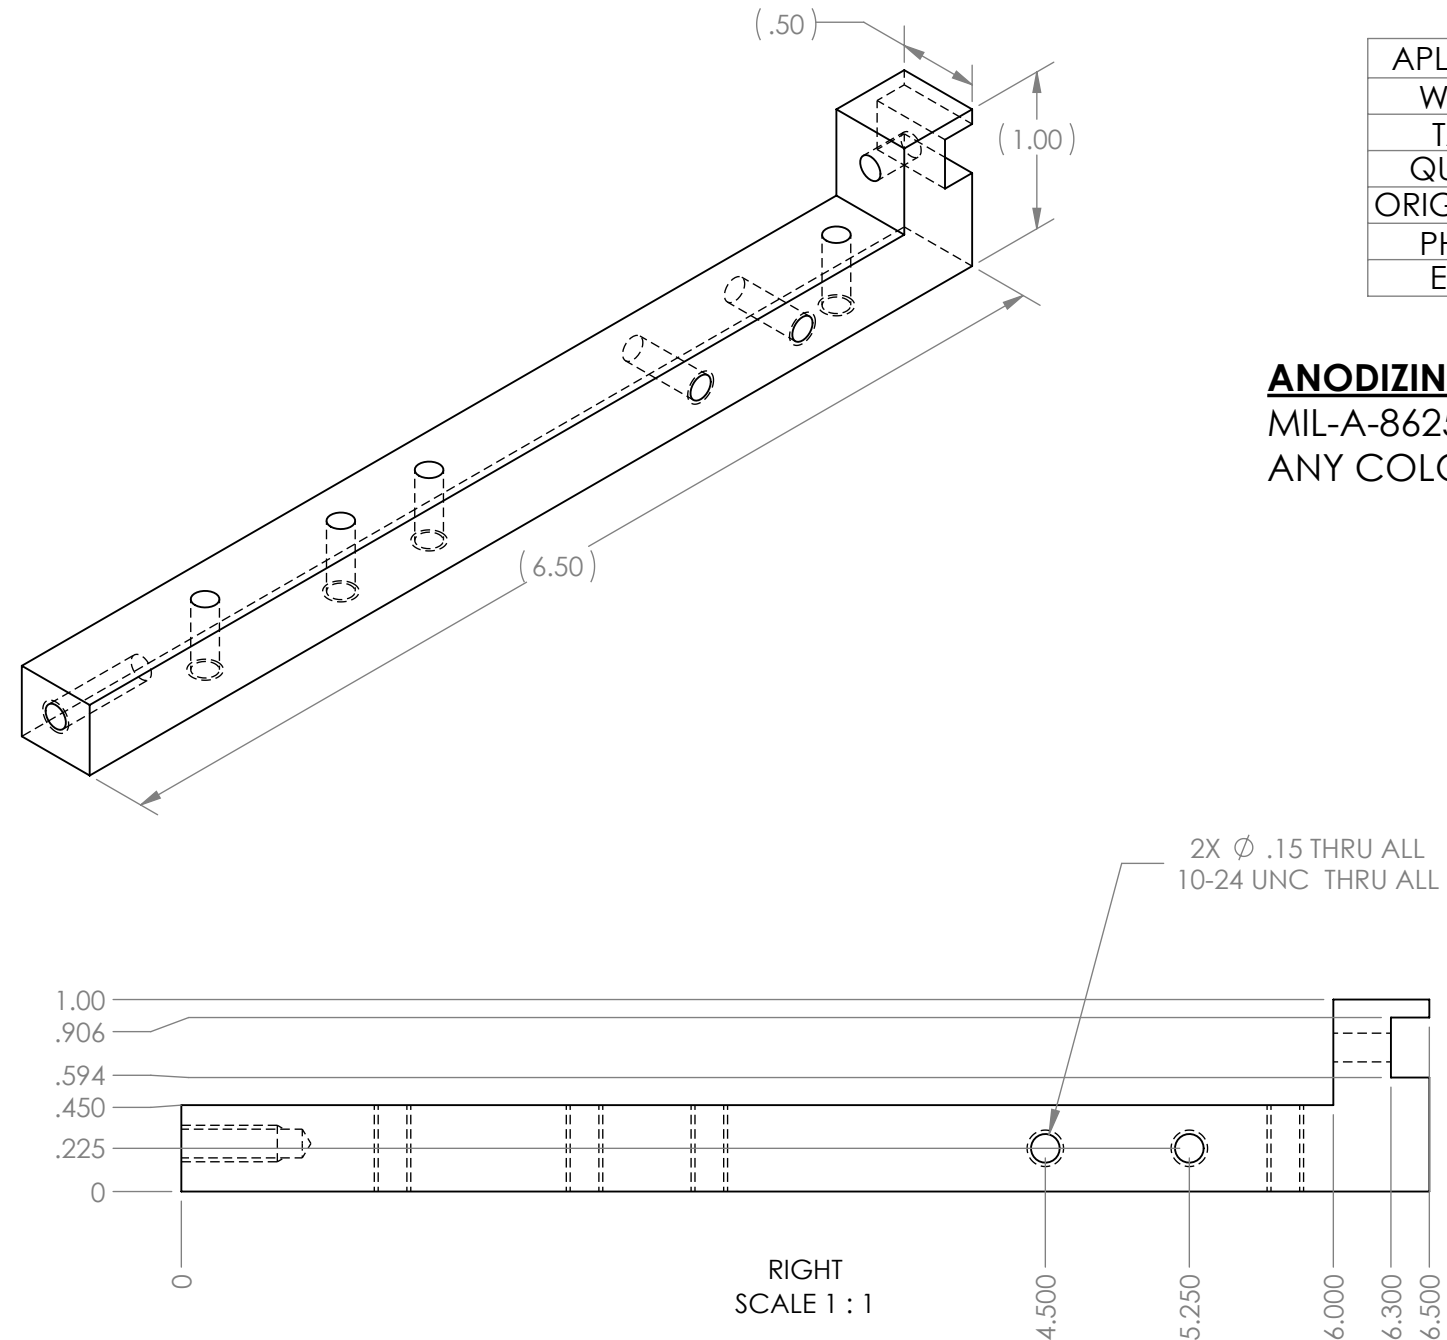


NOTES:
BREAK SHARP EDGES

REVISIONS				
ZONE	REV.	DESCRIPTION	DATE	APPROVED

APL SHOP INFORMATION	
Worktag	GR016798
TASK #	M9Y
QUANTITY	2
ORIGINATOR	JESS NOE
PHONE #	206-218-6167
EMAIL	noej@uw.edu

ANODIZING INSTRUCTIONS:
MIL-A-8625, TYPE II, CLASS 2
ANY COLOR, NO SEAL

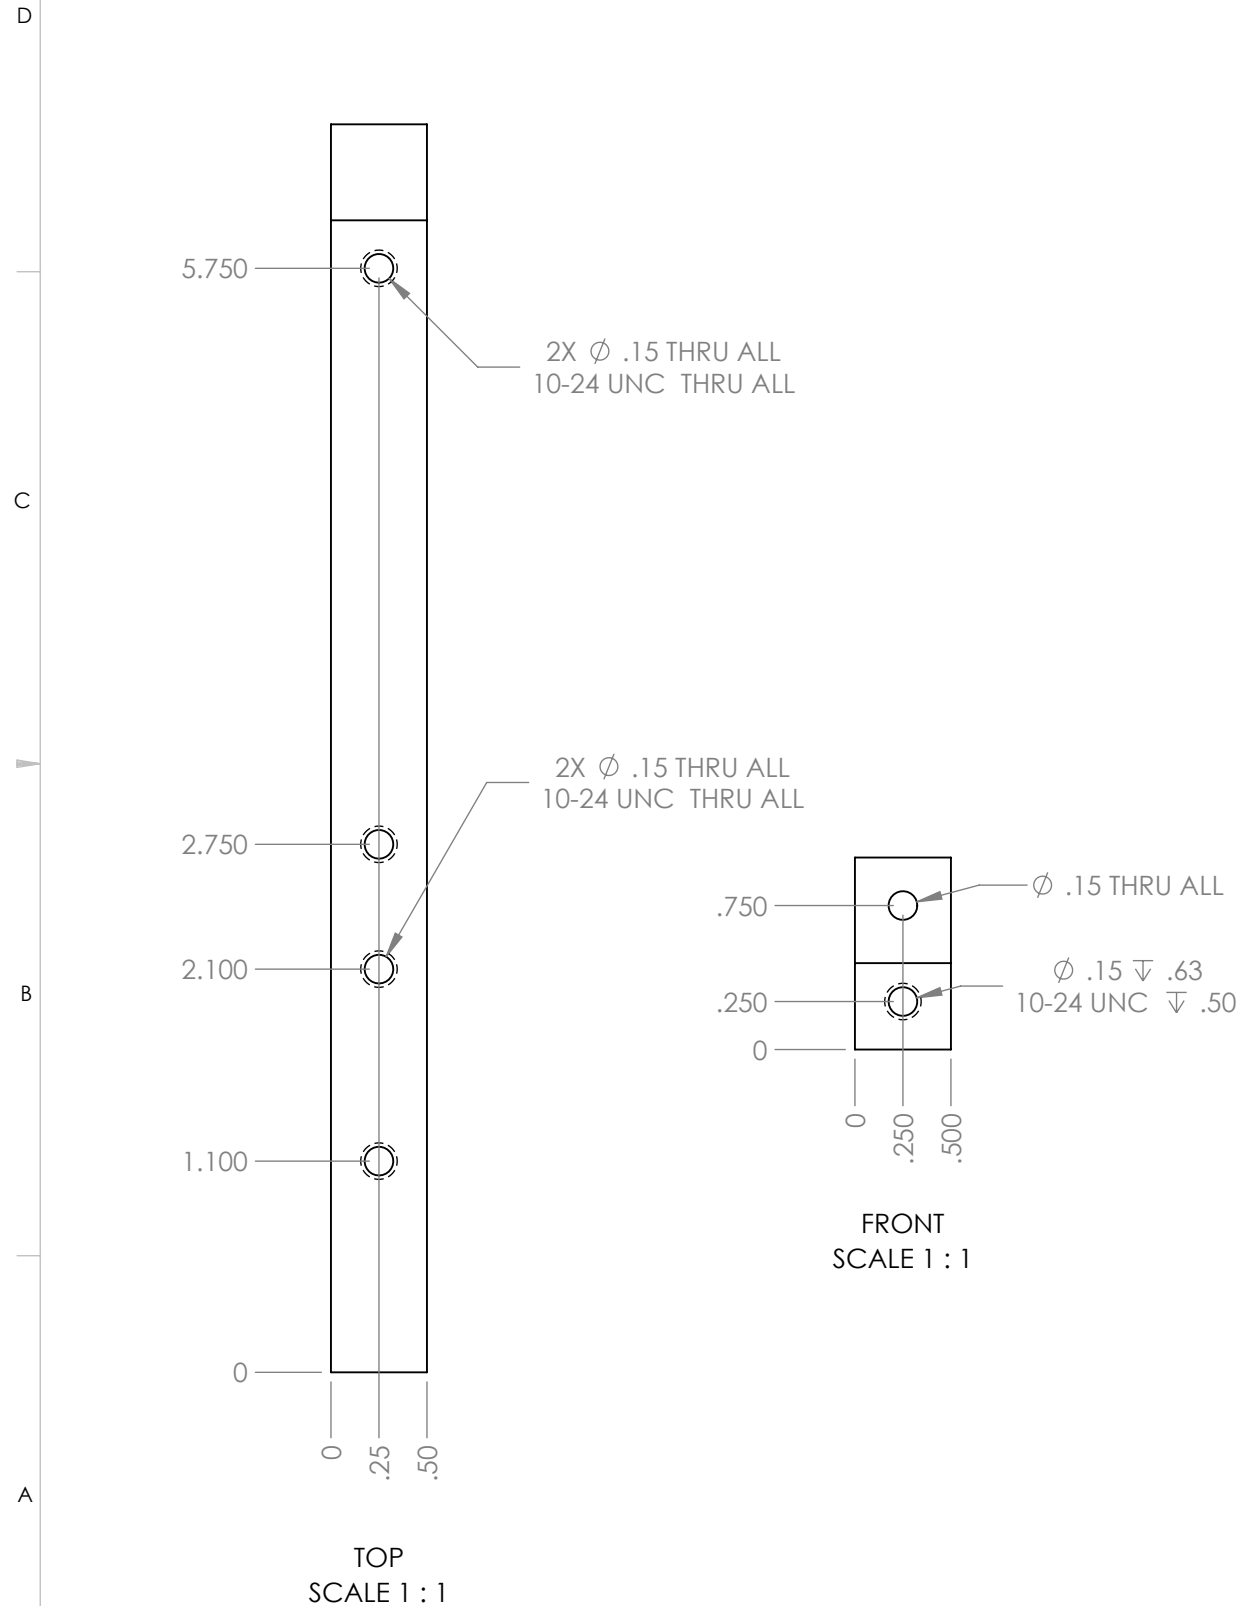

UNLESS OTHERWISE NOTED			APPROVALS		DATE		 APPLIED PHYSICS LABORATORY UNIVERSITY OF WASHINGTON 1013 NE 40TH ST. SEATTLE, WA. 98105 TITLE: APL STACK, ALUM BOTTOM BAR			
- APPLICABLE STANDARDS: MIL-STD-XXX - SURFACE FINISH: 125RMS - MACHINED FILLETS: R.015 MAX - REMOVE ALL BURRS, BREAK SHARP EDGES .015 MAX - DIMENSIONS AND SURFACE FINISH TO BE MET AFTER SPECIFIED COATINGS	DIMENSIONS ARE IN INCHES WEIGHT IS IN POUNDS		CHIEF ENGR:							
	(X.X) INDICATES A REPEATED OR INFORMATIONAL DIMENSION		SYS ENGR:							
			QA/SAFETY:							
			TOLERANCES: FRACTIONS: ± 1/16 .X: ± .050 .XX: ± .030 .XXX: ± .005 ANGLES: ± 1.0							
ENGINEER: JESS NOE		--/--/----								
CHECKED:										
DRAWN: JESS NOE		--/--/----								
MATERIAL:		PROJECT FOLDER:			SIZE:	CAGE CODE:	DWG NO:	REV:		
6061-T6 Aluminum		MARS			B	98514		90563 A		
THIRD ANGLE PROJECTION		DO NOT SCALE DRAWING			CAD FILE: 90563			SHEET 1 OF 1		
		WEIGHT:	0.147							