
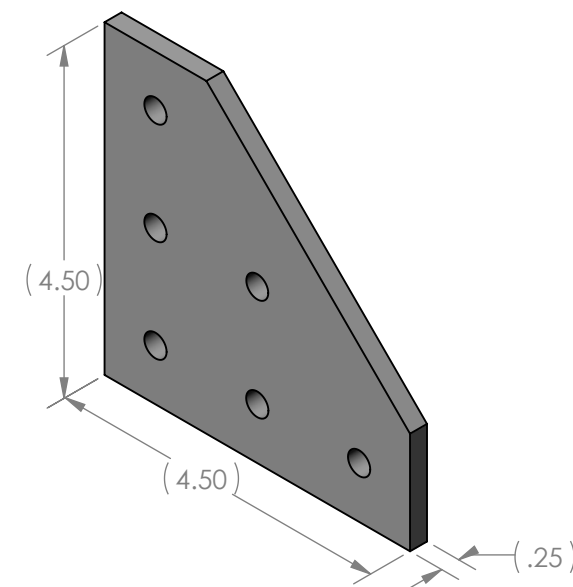


NOTES:

ADDING 1 HOLE TO EXISTING PART

BREAK SHARP EDGES

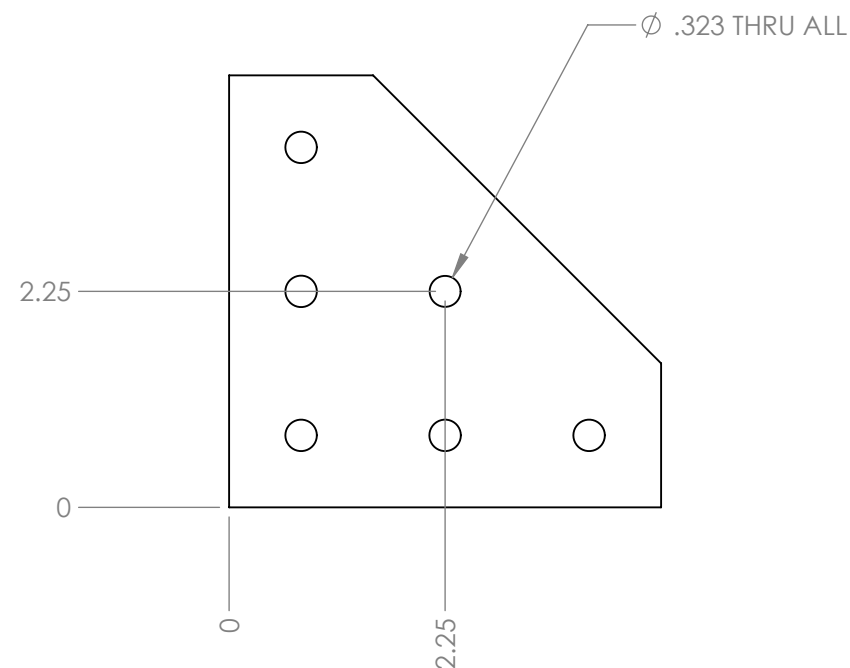

APL SHOP INFORMATION	
Worktag	GR016798
TASK #	M9Y
QUANTITY	2
ORIGINATOR	JESS NOE
PHONE #	206-218-6167
EMAIL	noej@uw.edu

UNLESS OTHERWISE NOTED			APPROVALS		DATE		 APPLIED PHYSICS LABORATORY UNIVERSITY OF WASHINGTON 1013 NE 40TH ST. SEATTLE, WA. 98105		
- APPLICABLE STANDARDS: MIL-STD-XXX - SURFACE FINISH: 125RMS - MACHINED FILLETS: R.015 MAX - REMOVE ALL BURRS, BREAK SHARP EDGES .015 MAX - DIMENSIONS AND SURFACE FINISH TO BE MET AFTER SPECIFIED COATINGS	DIMENSIONS ARE IN INCHES WEIGHT IS IN POUNDS		CHIEF ENGR:				TITLE: PLATE, FIBER SUPPORT		
	(X.X) INDICATES A REPEATED OR INFORMATIONAL DIMENSION		SYS ENGR:						
	TOLERANCES:		QA/SAFETY:						
	FRACTIONS: $\pm 1/16$.X: $\pm .050$.XX: $\pm .030$.XXX: $\pm .005$ ANGLES: ± 1.0		SR ENGR:						
	MATERIAL:		ENGINEER:	JESS NOE	--/--/----				
	Alum 6005A-T61		CHECKED:						
THIRD ANGLE PROJECTION			DRAWN:		JESS NOE	--/--/----			
			PROJECT FOLDER:			SIZE:	CAGE CODE:	DWG NO:	REV:
			MARS			B	98514		90576 A
WEIGHT: 0.37			DO NOT SCALE DRAWING			CAD FILE: 90576			SHEET 1 OF 1