


NOTES:
BREAK SHARP EDGES


DWG NO:		90682	SHEET 1	1
REVISIONS				
ZONE	REV.	DESCRIPTION	DATE	APPROVED

APL SHOP INFORMATION	
Worktag	GR016798
TASK #	M9Y
QUANTITY	2
ORIGINATOR	JESS NOE
PHONE #	206-218-6167
EMAIL	noej@uw.edu


ANODIZING INSTRUCTIONS:
MIL-A-8625, TYPE II, CLASS 2
ANY COLOR, NO SEAL

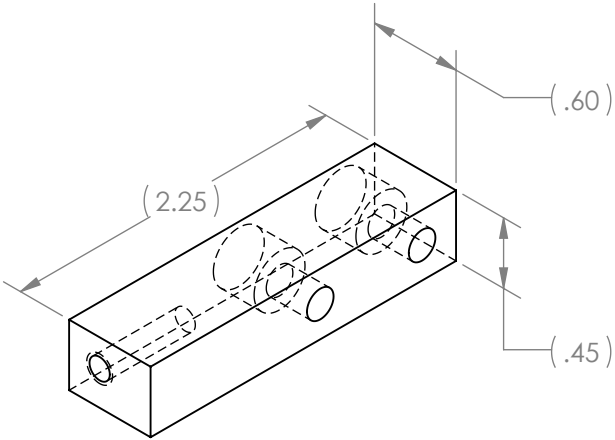

Ø .15 ∇ .63
10-24 UNC ∇ .50

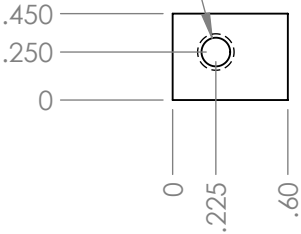

2X Ø .20 THRU ALL
□ Ø .38 ∇ .30
#10 FASTENER

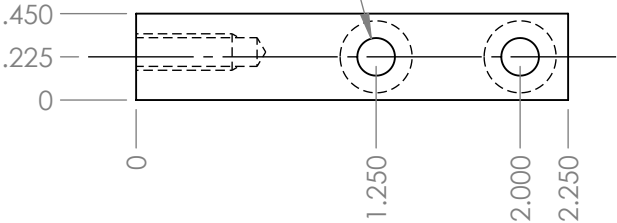

UNLESS OTHERWISE NOTED			APPROVALS		DATE	APPLIED PHYSICS LABORATORY UNIVERSITY OF WASHINGTON 1013 NE 40TH ST. SEATTLE, WA. 98105				
- APPLICABLE STANDARDS: MIL-STD-XXX - SURFACE FINISH: 125RMS - MACHINED FILLETS: R.015 MAX - REMOVE ALL BURRS, BREAK SHARP EDGES .015 MAX - DIMENSIONS AND SURFACE FINISH TO BE MET AFTER SPECIFIED COATINGS	DIMENSIONS ARE IN INCHES WEIGHT IS IN POUNDS		CHIEF ENGR:		 TITLE: APL STACK, ALUM SPACER BAR 1					
	(X,X) INDICATES A REPEATED OR INFORMATIONAL DIMENSION		SYS ENGR:							
	TOLERANCES:		QA/SAFETY:							
	FRACTIONS: ± 1/16 X: ± .050 XX: ± .030 XXX: ± .005 ANGLES: ± 1.0		SR ENGR:							
	MATERIAL:		ENGINEER: JESS NOE --/--/----							
	6061-T6 Aluminum		CHECKED:		DRAWN: JESS NOE --/--/----					
THIRD ANGLE PROJECTION			PROJECT FOLDER: MARS			SIZE: B	CAGE CODE: 98514	DWG NO: 90682	REV: A	
WEIGHT: 0.050		DO NOT SCALE DRAWING	CAD FILE: 90682				SHEET 1 OF 1			