



NOTES:
BREAK SHARP EDGES

DWG NO:		90683	SHEET 1	1
REVISIONS				
ZONE	REV.	DESCRIPTION	DATE	APPROVED

APL SHOP INFORMATION	
Worktag	GR016798
TASK #	M9Y
QUANTITY	2
ORIGINATOR	JESS NOE
PHONE #	206-218-6167
EMAIL	noej@uw.edu

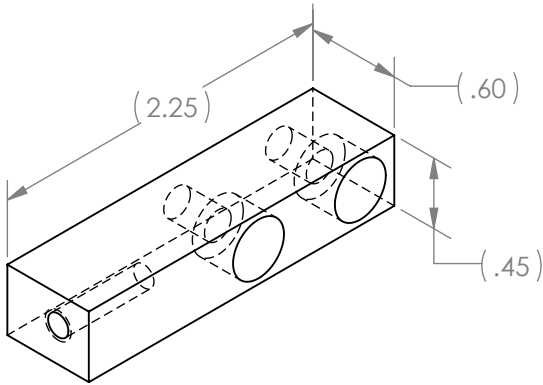

ANODIZING INSTRUCTIONS:
MIL-A-8625, TYPE II, CLASS 2
ANY COLOR, NO SEAL

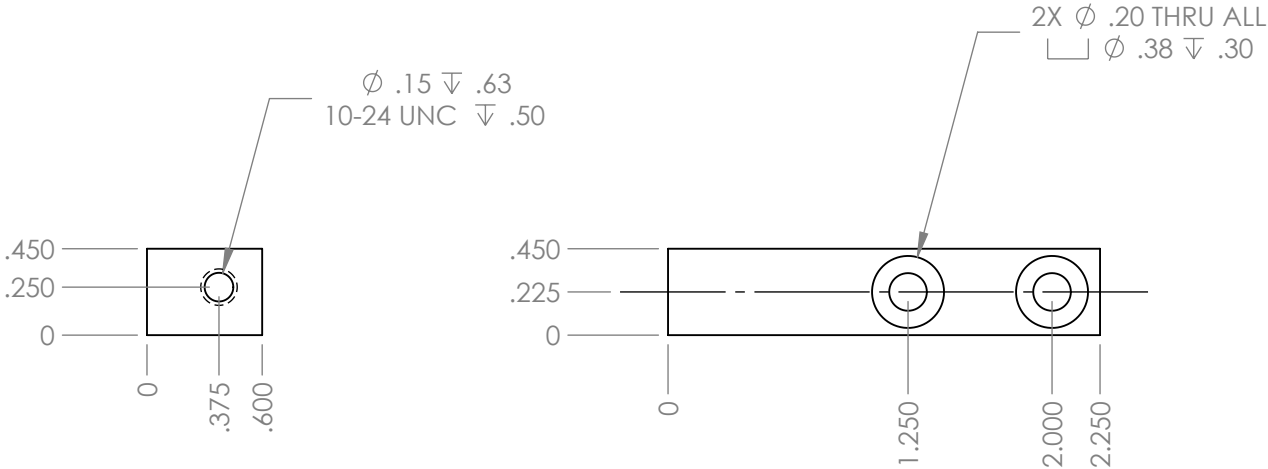

UNLESS OTHERWISE NOTED		APPROVALS		DATE	APPLIED PHYSICS LABORATORY UNIVERSITY OF WASHINGTON 1013 NE 40TH ST. SEATTLE, WA. 98105 TITLE: APL STACK, ALUM SPACER BAR 2
- APPLICABLE STANDARDS: MIL-STD-XXX - SURFACE FINISH: 125RMS - MACHINED FILLETS: R.015 MAX - REMOVE ALL BURRS, BREAK SHARP EDGES .015 MAX - DIMENSIONS AND SURFACE FINISH TO BE MET AFTER SPECIFIED COATINGS	DIMENSIONS ARE IN INCHES WEIGHT IS IN POUNDS	CHIEF ENGR:			
	(X.X) INDICATES A REPEATED OR INFORMATIONAL DIMENSION	SYS ENGR:			
	TOLERANCES:	QA/SAFETY:			
	FRACTIONS: ± 1/16 .X: ± .050 .XX: ± .030 .XXX: ± .005 ANGLES: ± 1.0	SR ENGR:			
THIRD ANGLE PROJECTION		ENGINEER:	JESS NOE	--/--/----	SIZE: B CAGE CODE: 98514 DWG NO: 90683 REV: A
		CHECKED:			
		DRAWN:	JESS NOE	--/--/----	
		PROJECT FOLDER:	MARS		
MATERIAL: 6061-T6 Aluminum		WEIGHT: 0.050		DO NOT SCALE DRAWING	CAD FILE: 90683