


NOTES:
BREAK SHARP EDGES

LEGACY CHASSIS DIM:
APPROX $\varnothing$ 17.8"
APPROX L 28.3"

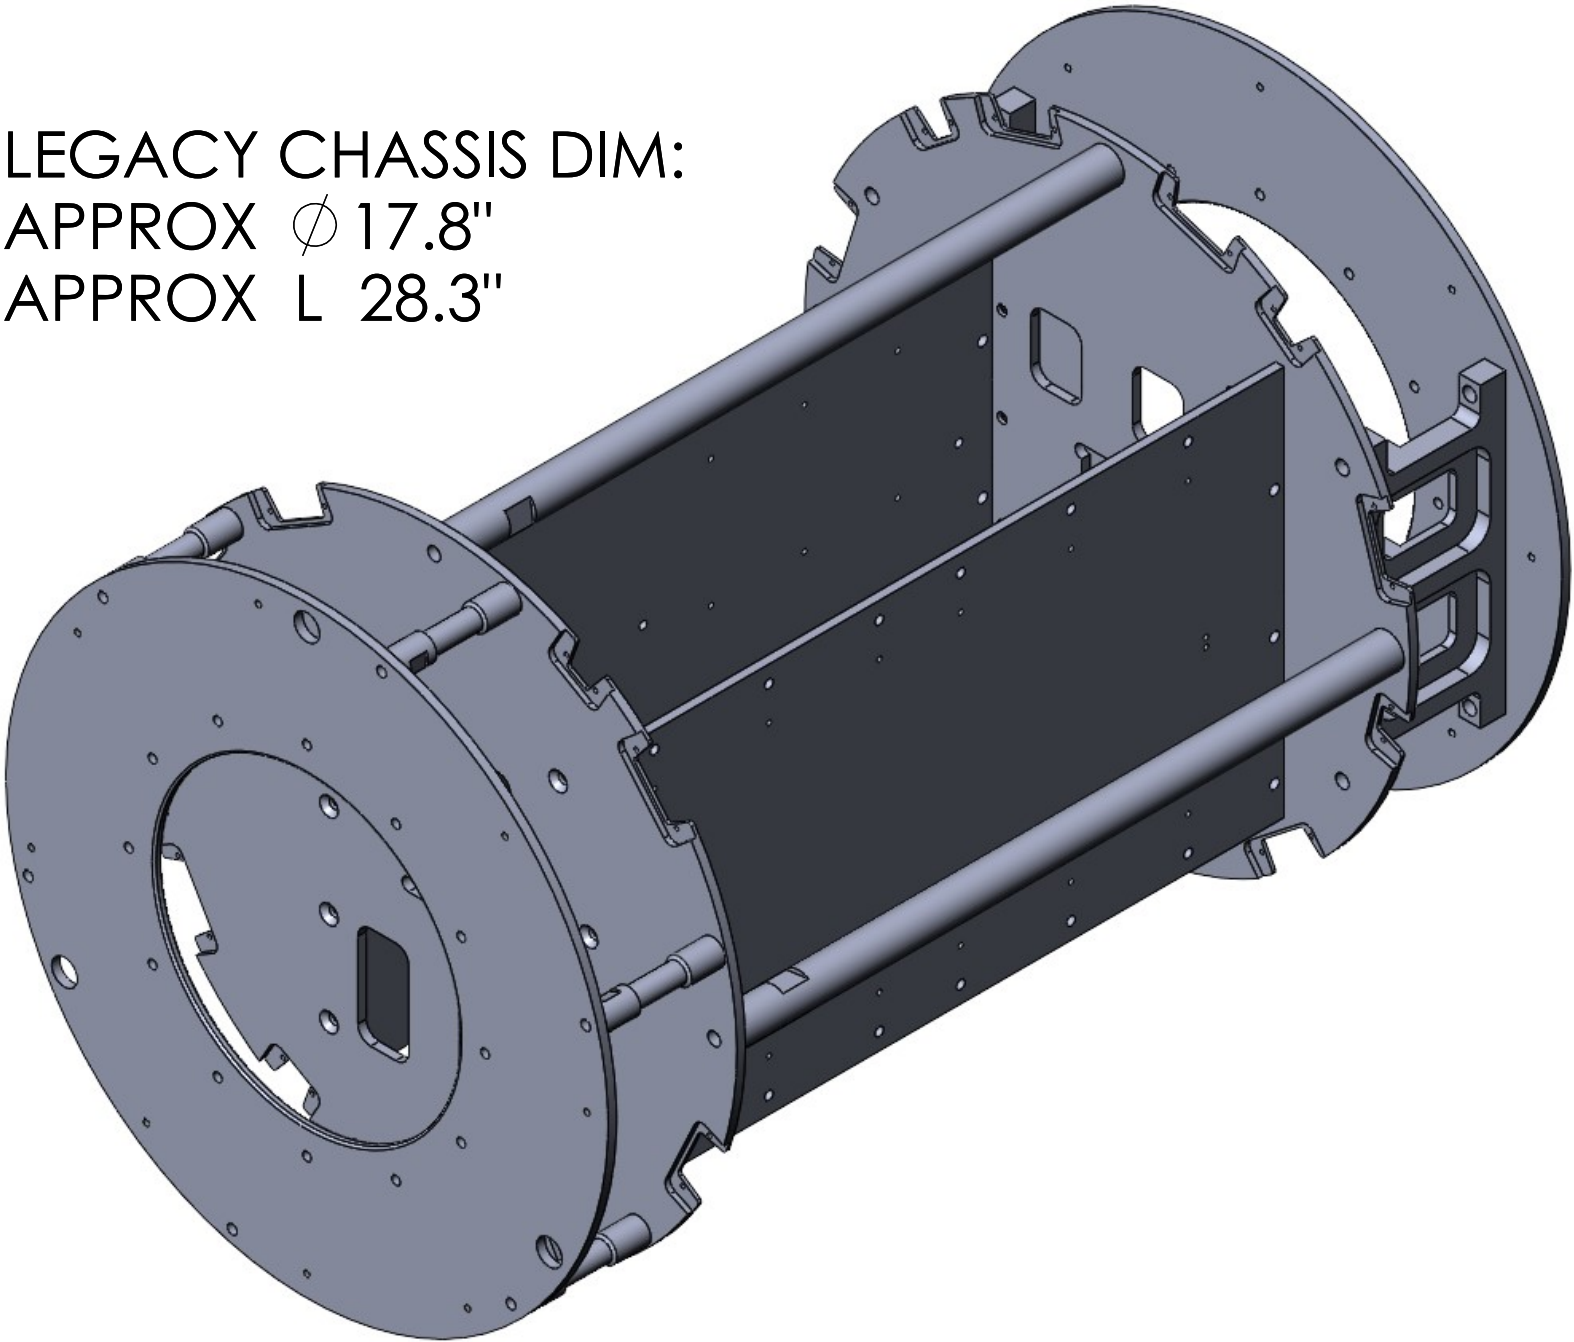

3		DWG NO:		SHEET 1		1	
REVISIONS							
ZONE	REV.	DESCRIPTION			DATE	APPROVED	

APL SHOP INFORMATION	
PROJECT #	XXX-XXX
TASK #	AAA
QUANTITY	x
ORIGINATOR	JESSICA NOE
PHONE #	206-218-6167
EMAIL	noej@uw.edu

UNLESS OTHERWISE NOTED		APPROVALS		DATE		APPLIED PHYSICS LABORATORY UNIVERSITY OF WASHINGTON 1013 NE 40TH ST. SEATTLE, WA. 98105			
- APPLICABLE STANDARDS: MIL-STD-XXX - SURFACE FINISH: 125RMS - MACHINED FILLETS: R.015 MAX - REMOVE ALL BURRS, BREAK SHARP EDGES .015 MAX - DIMENSIONS AND SURFACE FINISH TO BE MET AFTER SPECIFIED COATINGS	DIMENSIONS ARE IN INCHES WEIGHT IS IN POUNDS	CHIEF ENGR:				TITLE: LEGACY LV POWER ELECTRONICS ASSEMBLY			
	(X,X) INDICATES A REPEATED OR INFORMATIONAL DIMENSION	SYS ENGR:							
	TOLERANCES:	QA/SAFETY:							
	FRACTIONS: ± 1/16 X: ± .050 .XX: ± .030 .XXX: ± .005 ANGLES: ± 1.0	SR ENGR:							
		ENGINEER:							
		CHECKED:							
		DRAWN:							
		PROJECT FOLDER:			SIZE:	CAGE CODE:	DWG NO:	REV:	
					B	98514		A	
THIRD ANGLE PROJECTION 		WEIGHT:	DO NOT SCALE DRAWING	CAD FILE: MARS2022_A100_LEGACY_110555-100 XB				SHEET 1 OF 1	