


NOTES:  
BREAK SHARP EDGES

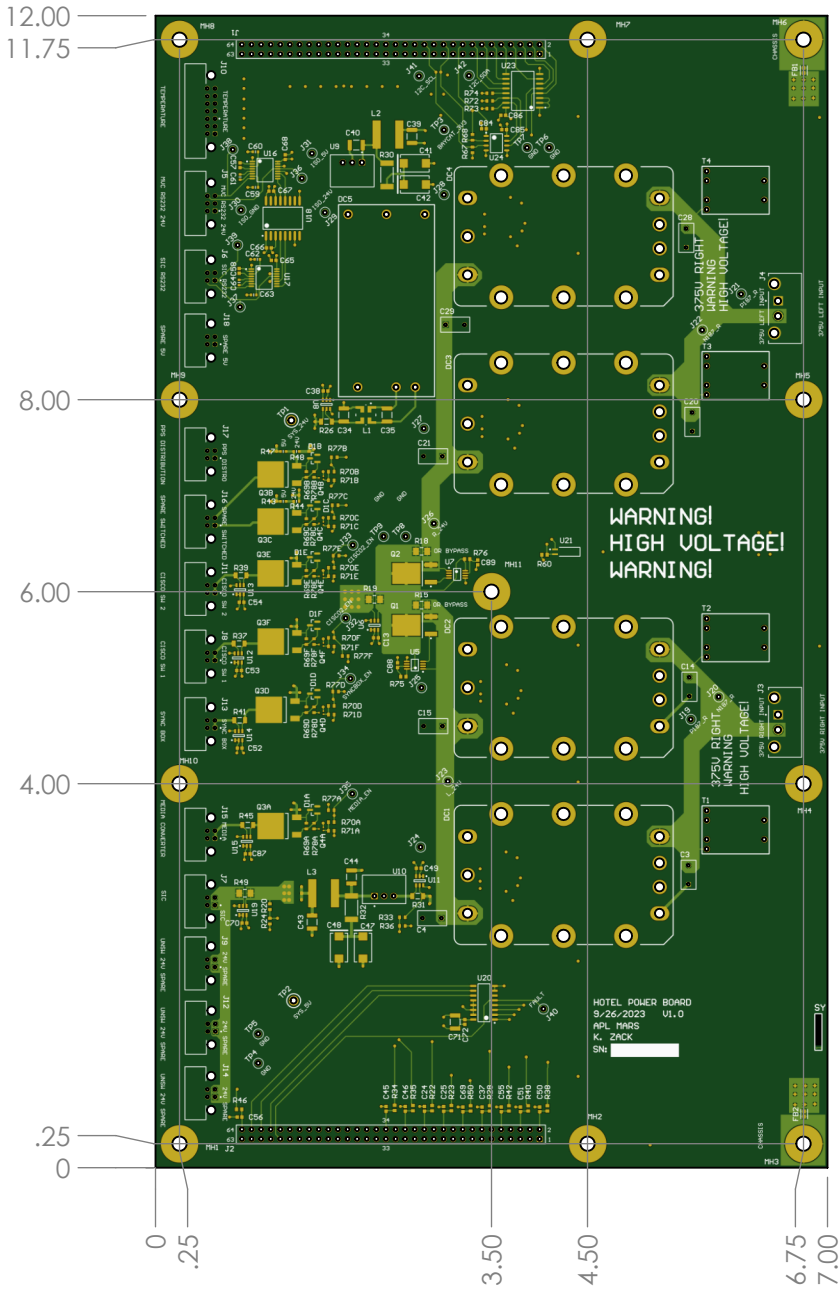

|           |      |               |  |         |      |          |  |
|-----------|------|---------------|--|---------|------|----------|--|
| 3         |      | DWG NO: ##### |  | SHEET 1 |      | 1        |  |
| REVISIONS |      |               |  |         |      |          |  |
| ZONE      | REV. | DESCRIPTION   |  |         | DATE | APPROVED |  |

|                      |              |
|----------------------|--------------|
| APL SHOP INFORMATION |              |
| Worktag              | XXX-XXX      |
| TASK #               | AAA          |
| QUANTITY             | x            |
| ORIGINATOR           | JESS NOE     |
| PHONE #              | 206-218-6167 |
| EMAIL                | noej@uw.edu  |

| UNLESS OTHERWISE NOTED   |   |                  | APPROVALS               |                  | DATE       | <div></div> <div>APPLIED PHYSICS LABORATORY<br/>UNIVERSITY OF WASHINGTON<br/>1013 NE 40TH ST. SEATTLE, WA. 98105</div> |         |       |  |           |
|---|---|------------------|-------------------------|------------------|------------|---|---------|-------|--|-----------|
| <div>- APPLICABLE STANDARDS:<br/>MIL-STD-XXX</div> <div>- SURFACE FINISH: 125RMS</div> <div>- MACHINED FILLETS: R.015 MAX</div> <div>- REMOVE ALL BURRS, BREAK<br/>SHARP EDGES .015 MAX</div> <div>- DIMENSIONS AND SURFACE<br/>FINISH TO BE MET AFTER<br/>SPECIFIED COATINGS</div> | DIMENSIONS ARE IN INCHES<br>WEIGHT IS IN POUNDS   |                  | CHIEF ENGR:             |                  |            | <div>TITLE: HPB</div>   |         |       |  |           |
|   | (X,X) INDICATES A REPEATED OR<br>INFORMATIONAL DIMENSION<br>TOLERANCES:<br>FRACTIONS: ± 1/16<br>.X: ± .050<br>.XX: ± .030<br>.XXX: ± .005<br>ANGLES: ± 1.0 |                  | SYS ENGR:               |                  |            |   |         |       |  |           |
|   |   |                  | QA/SAFETY:              |                  |            |   |         |       |  |           |
|   |   |                  | SR ENGR:                |                  |            |   |         |       |  |           |
|   |   |                  | ENGINEER:               | JESS NOE         | --/--/---- |   |         |       |  |           |
|   |   |                  | CHECKED:                |                  |            |   |         |       |  |           |
| MATERIAL:   |   | DRAWN:           | JESS NOE                | --/--/----       |            |   |         |       |  |           |
| Material <not<br>specified>   |   | PROJECT FOLDER:  |                         |                  | SIZE:      | CAGE CODE:   | DWG NO: | ##### |  | REV:<br>A |
|   |   | CLAW             |                         |                  | B          | 98514   |         |       |  |           |
| THIRD ANGLE PROJECTION<br>   |   | WEIGHT:<br>0.189 | DO NOT SCALE<br>DRAWING | CAD FILE:<br>HPB |            |   |         |       |  |           |
| SHEET 1 OF 1   |   |                  |                         |                  |            |   |         |       |  |           |