


NOTES:
BREAK SHARP EDGES

3	DWG NO: #####	SHEET 1	1
REVISIONS			
ZONE	REV.	DESCRIPTION	DATE APPROVED

APL SHOP INFORMATION	
Worktag	XXX-XXX
TASK #	AAA
QUANTITY	x
ORIGINATOR	JESS NOE
PHONE #	206-218-6167
EMAIL	noej@uw.edu

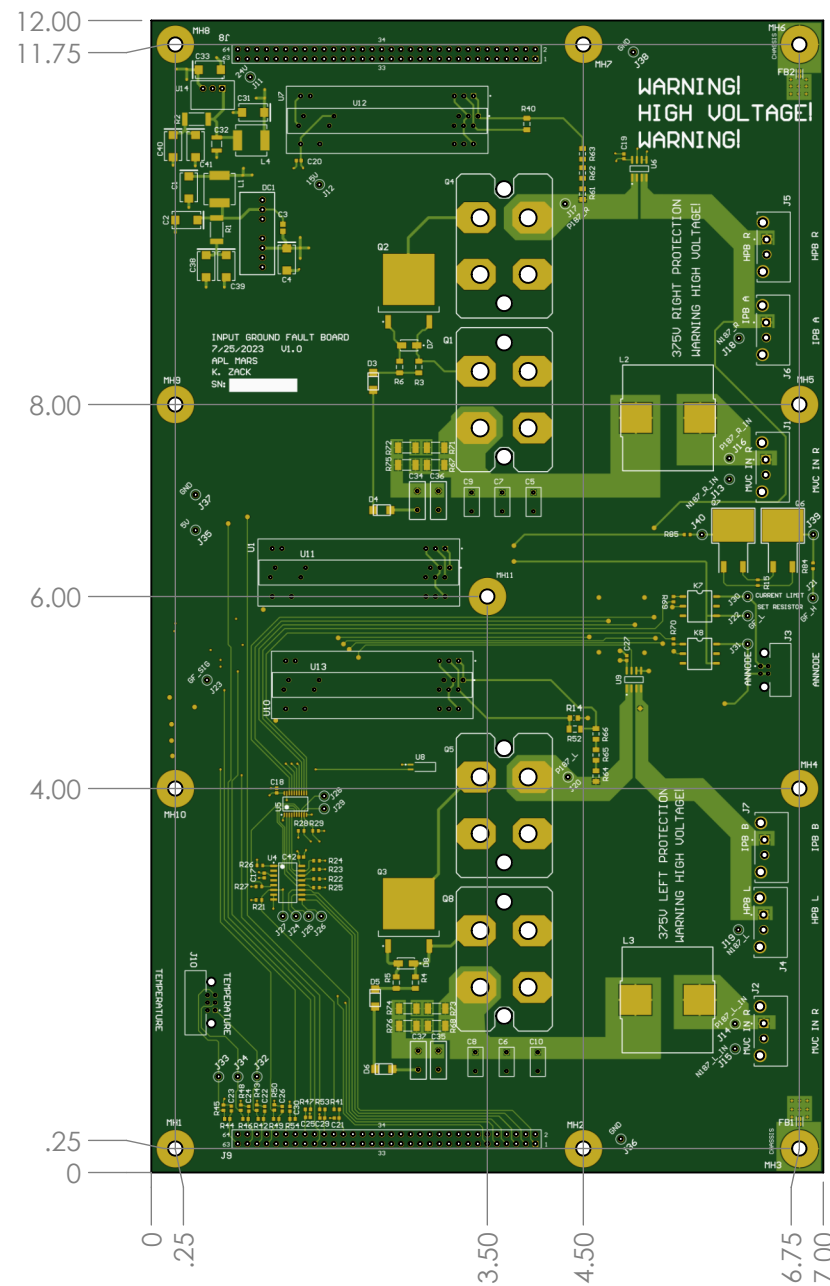

UNLESS OTHERWISE NOTED			APPROVALS		DATE		 APPLIED PHYSICS LABORATORY UNIVERSITY OF WASHINGTON 1013 NE 40TH ST. SEATTLE, WA. 98105						
- APPLICABLE STANDARDS: MIL-STD-XXX - SURFACE FINISH: 125RMS - MACHINED FILLETS: R.015 MAX - REMOVE ALL BURRS, BREAK SHARP EDGES .015 MAX - DIMENSIONS AND SURFACE FINISH TO BE MET AFTER SPECIFIED COATINGS			DIMENSIONS ARE IN INCHES WEIGHT IS IN POUNDS		CHIEF ENGR:		TITLE: IGB						
			(X.X) INDICATES A REPEATED OR INFORMATIONAL DIMENSION		SYS ENGR:								
			TOLERANCES:		QA/SAFETY:								
			FRACTIONS: ± 1/16 .X: ± .050 .XX: ± .030 .XXX: ± .005 ANGLES: ± 1.0		SR ENGR:								
			MATERIAL:		ENGINEER: JESS NOE							--/--/----	
THIRD ANGLE PROJECTION 			Material <not specified>		CHECKED:		SIZE: B CAGE CODE: 98514 DWG NO: ##### REV: A						
			WEIGHT: 0.169		DRAWN: JESS NOE							--/--/----	
			PROJECT FOLDER: CLAW										
DO NOT SCALE DRAWING			CAD FILE: IGB		SHEET 1 OF 1								