
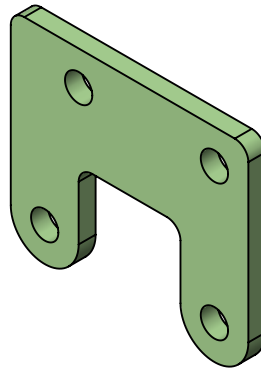
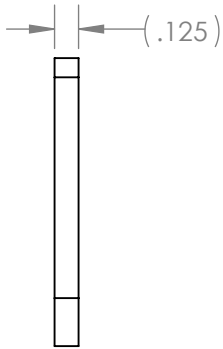


NOTES:
BREAK SHARP EDGES

4X Ø .20 THRU ALL
#10 SIDE BAR FASTENERS
#10 ROUND BAR FASTENERS

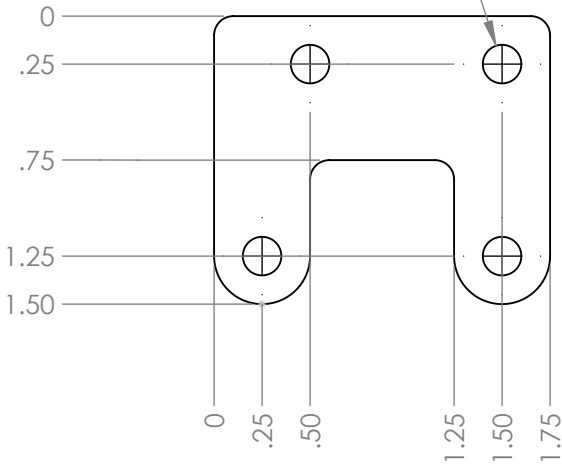

DWG NO:		90558	SHEET 1	1
REVISIONS				
ZONE	REV.	DESCRIPTION	DATE	APPROVED

APL SHOP INFORMATION	
Worktag	
TASK #	N/A
QUANTITY	2
ORIGINATOR	JESS NOE
PHONE #	206-218-6167
EMAIL	noej@uw.edu

UNLESS OTHERWISE NOTED		APPROVALS		DATE	 APPLIED PHYSICS LABORATORY UNIVERSITY OF WASHINGTON 1013 NE 40TH ST. SEATTLE, WA. 98105				
- APPLICABLE STANDARDS: MIL-STD-XXX - SURFACE FINISH: 125RMS - MACHINED FILLETS: R.015 MAX - REMOVE ALL BURRS, BREAK SHARP EDGES .015 MAX - DIMENSIONS AND SURFACE FINISH TO BE MET AFTER SPECIFIED COATINGS	DIMENSIONS ARE IN INCHES WEIGHT IS IN POUNDS	CHIEF ENGR:			TITLE: LOWER BAR FIBERGLASS PLATES, APL STACK				
	(X,X) INDICATES A REPEATED OR INFORMATIONAL DIMENSION	SYS ENGR:							
	TOLERANCES:	QA/SAFETY:							
	FRACTIONS: ± 1/16 .X: ± .050 .XX: ± .030 .XXX: ± .005 ANGLES: ± 1.0	SR ENGR:							
		ENGINEER:	JESS NOE	--/--/----					
		CHECKED:							
	MATERIAL:	DRAWN:	JESS NOE	--/--/----					
THIRD ANGLE PROJECTION 	G10 fiberglass	PROJECT FOLDER:			SIZE:	CAGE CODE:	DWG NO:	REV:	
		MARS			B	98514		90558 A	
WEIGHT: 0.000		DO NOT SCALE DRAWING	CAD FILE: 90558					SHEET 1 OF 1	