



NOTES:

BREAK SHARP EDGES

NEED MIRROR IMAGES, TAKE DXF FROM FRONT AND BACK FACES

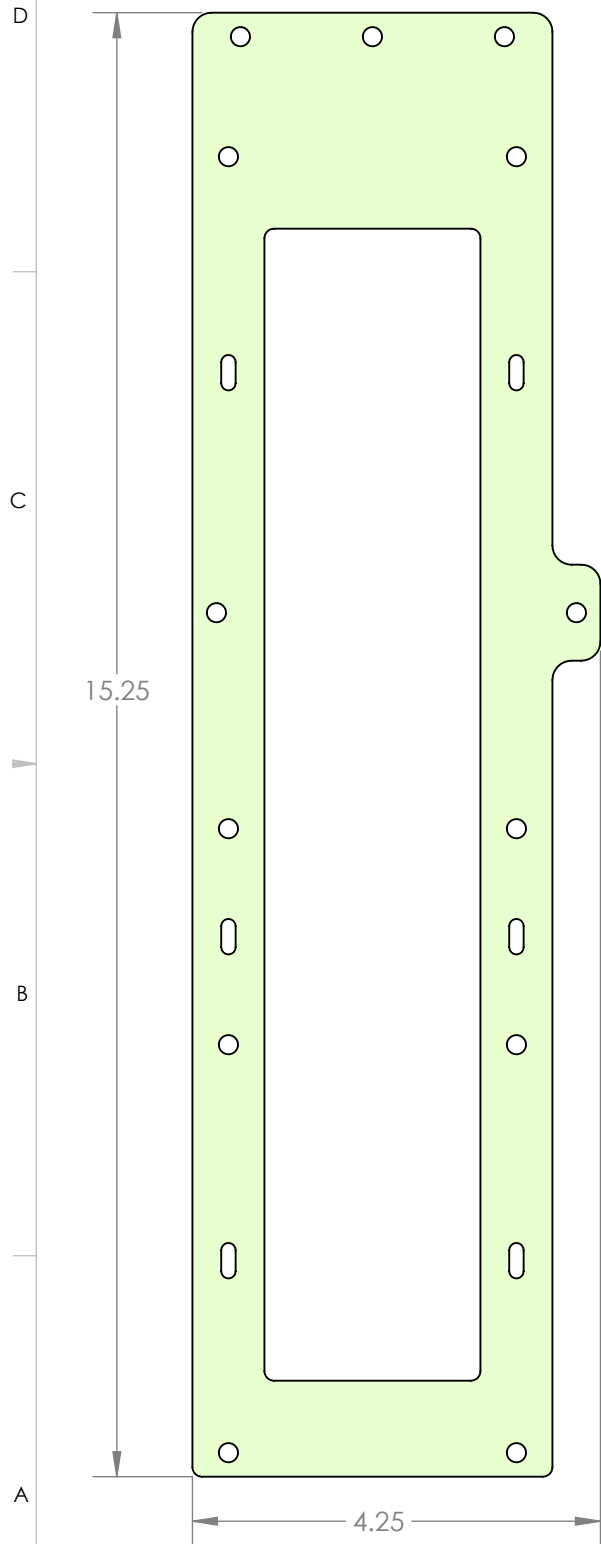

90560

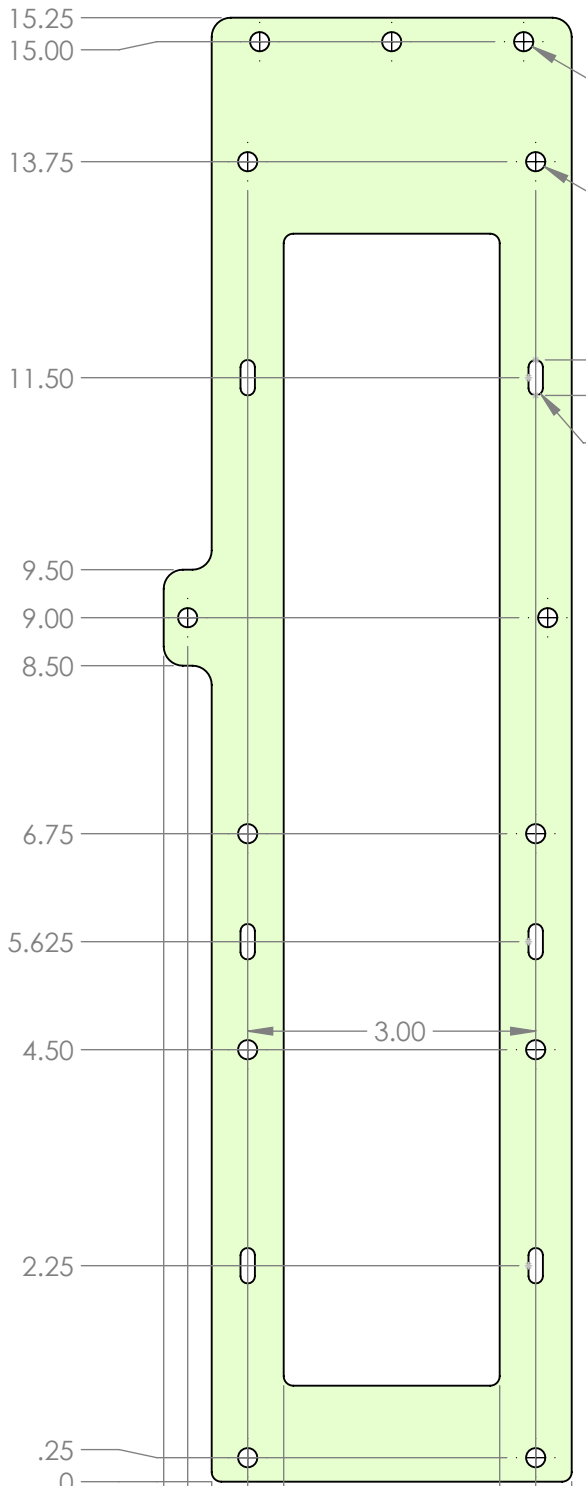


90559

5X $\varnothing$.20 THRU ALL
#10 ROUND BAR FASTENERS

8X $\varnothing$.20 THRU ALL
#10 SIDE BAR FASTENERS

.37
ZIPTIE SLOTS

$\varnothing$.15

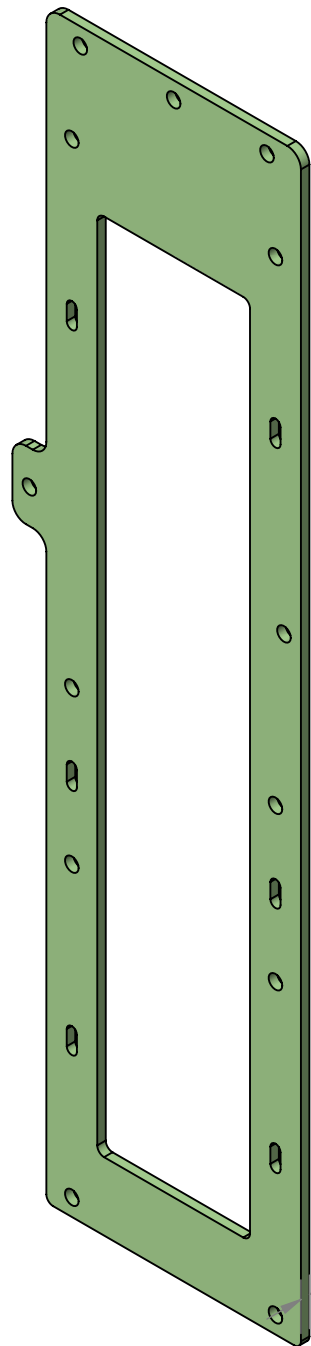

.125
(SHEET THICKNESS)

UNLESS OTHERWISE NOTED			APPROVALS		DATE	APPLIED PHYSICS LABORATORY UNIVERSITY OF WASHINGTON 1013 NE 40TH ST. SEATTLE, WA. 98105						
- APPLICABLE STANDARDS: MIL-STD-XXX - SURFACE FINISH: 125RMS - MACHINED FILLETS: R.015 MAX - REMOVE ALL BURRS, BREAK SHARP EDGES .015 MAX - DIMENSIONS AND SURFACE FINISH TO BE MET AFTER SPECIFIED COATINGS	DIMENSIONS ARE IN INCHES WEIGHT IS IN POUNDS	CHIEF ENGR:			TITLE: SIDE FIBERGLASS PLATES, APL STACK							
	(X.X) INDICATES A REPEATED OR INFORMATIONAL DIMENSION	SYS ENGR:										
	TOLERANCES:	QA/SAFETY:										
	FRACTIONS: ± 1/16 .X: ± .050 .XX: ± .030 .XXX: ± .005 ANGLES: ± 1.0	SR ENGR:										
		ENGINEER:	JESS NOE	--/--/----								
	CHECKED:											
	MATERIAL:	DRAWN:	JESS NOE	--/--/----								
	G10 fiberglass	PROJECT FOLDER:			SIZE:	CAGE CODE:	DWG NO:	REV:				
		MARS			B	98514		90559-90560	A			
THIRD ANGLE PROJECTION	WEIGHT:	0.000	DO NOT SCALE DRAWING	CAD FILE: 90559-90560								
											SHEET 1 OF 1	