
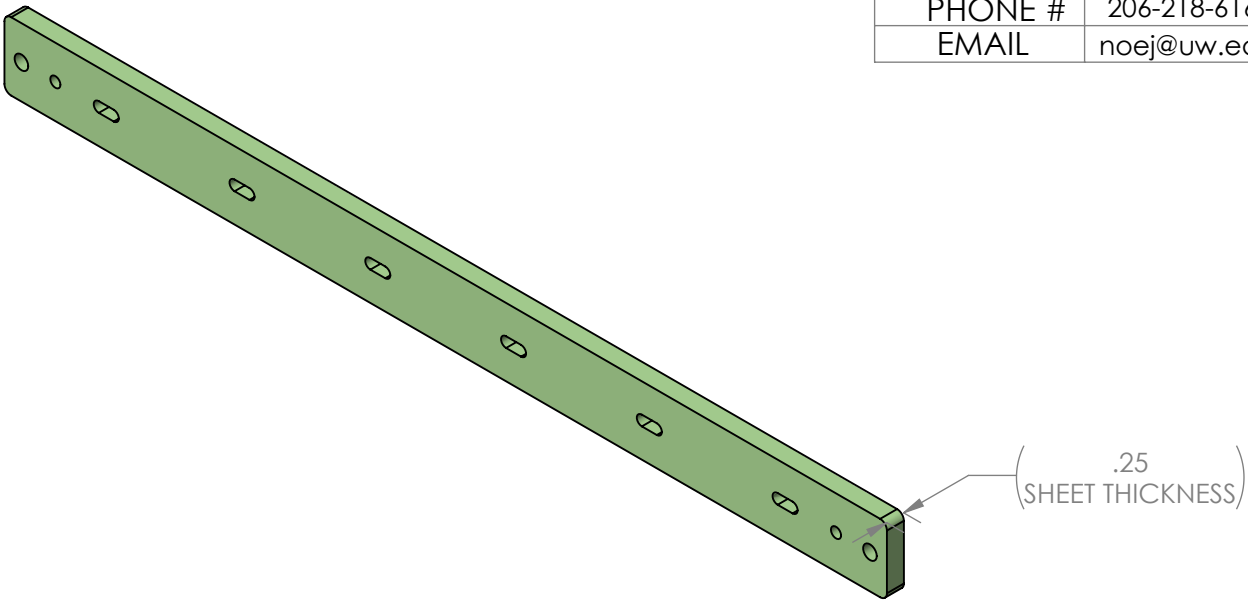


NOTES:
BREAK SHARP EDGES

ZONE		REV.	DESCRIPTION		DATE	APPROVED
------	--	------	-------------	--	------	----------

APL SHOP INFORMATION	
Worktag	
TASK #	N/A
QUANTITY	1
ORIGINATOR	JESS NOE
PHONE #	206-218-6167
EMAIL	noej@uw.edu

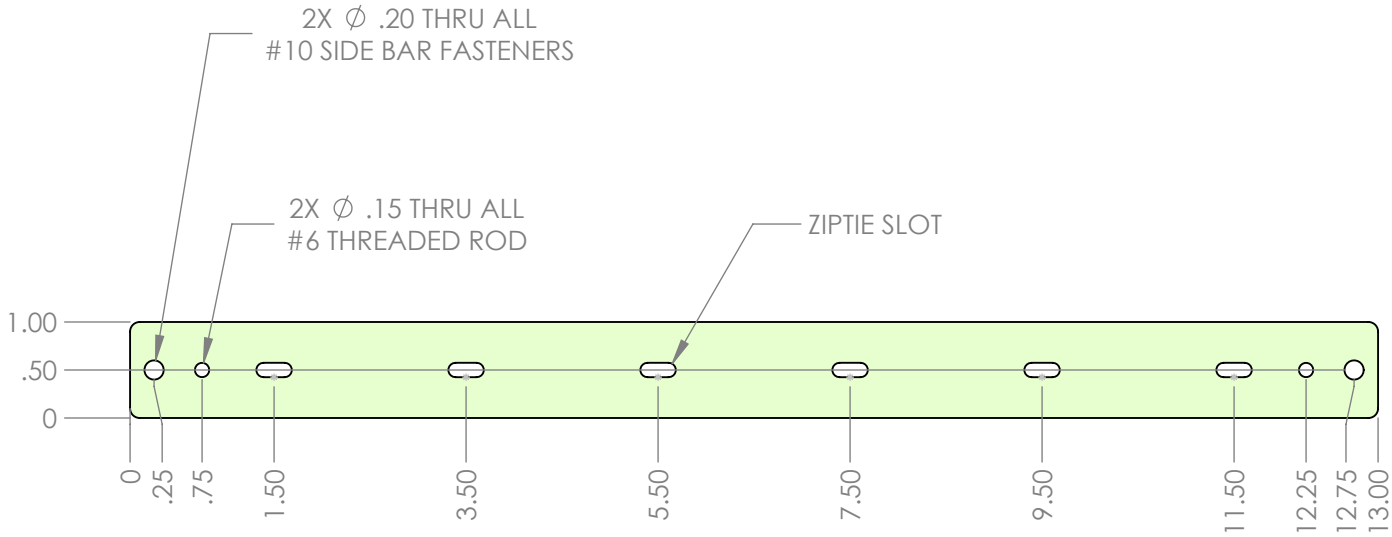

UNLESS OTHERWISE NOTED			APPROVALS		DATE	APPLIED PHYSICS LABORATORY UNIVERSITY OF WASHINGTON 1013 NE 40TH ST. SEATTLE, WA. 98105				
- APPLICABLE STANDARDS: MIL-STD-XXX - SURFACE FINISH: 125RMS - MACHINED FILLETS: R.015 MAX - REMOVE ALL BURRS, BREAK SHARP EDGES .015 MAX - DIMENSIONS AND SURFACE FINISH TO BE MET AFTER SPECIFIED COATINGS	DIMENSIONS ARE IN INCHES WEIGHT IS IN POUNDS		CHIEF ENGR:				TITLE: TOP BAR FIBERGLASS PLATE, APL STACK			
	(X,X) INDICATES A REPEATED OR INFORMATIONAL DIMENSION		SYS ENGR:							
	TOLERANCES:		QA/SAFETY:							
	FRACTIONS: ± 1/16 X: ± .050 XX: ± .030 XXX: ± .005 ANGLES: ± 1.0		SR ENGR:							
			ENGINEER: JESS NOE		--/--/----					
MATERIAL:		DRAWN: JESS NOE		--/--/----						
G10 fiberglass		PROJECT FOLDER: MARS			SIZE: B	CAGE CODE: 98514	DWG NO:	90564		REV: A
THIRD ANGLE PROJECTION 		WEIGHT: 0.000	DO NOT SCALE DRAWING	CAD FILE: 90564			SHEET 1 OF 1			