






ANODIZING INSTRUCTIONS:

MIL-A-8625, TYPE II, CLASS 2
ANY COLOR OK, BLACK PREFERRED
NICKEL ACETATE SEAL

PRODUCTION PLATING, NO QUOTE NUMBER

**APL SHOP INFORMATION**

Worktag	GR016798
TASK #	M9Y
QUANTITY	QTY 12
ORIGINATOR	JESS NOE
PHONE #	206-218-6167
EMAIL	noej@uw.edu

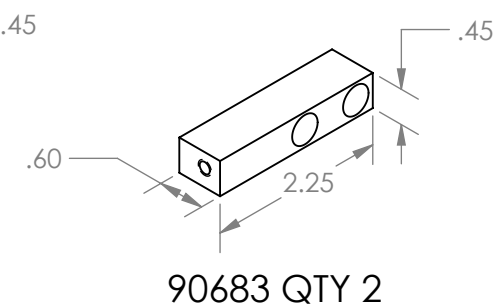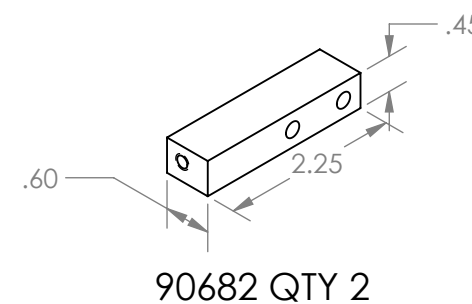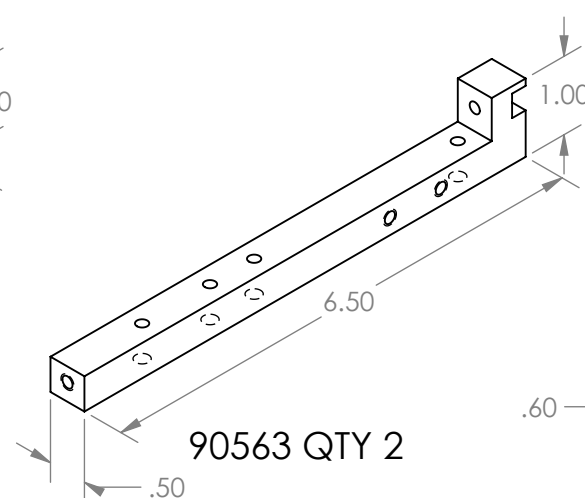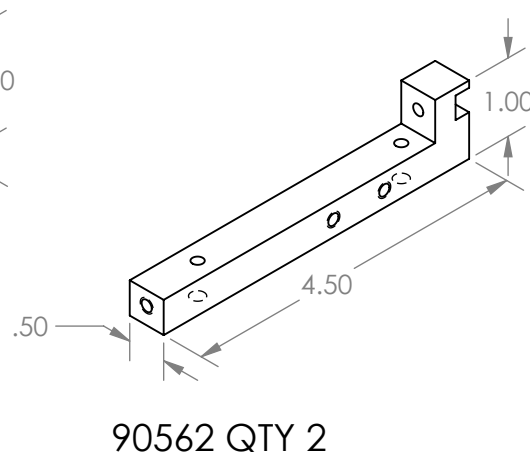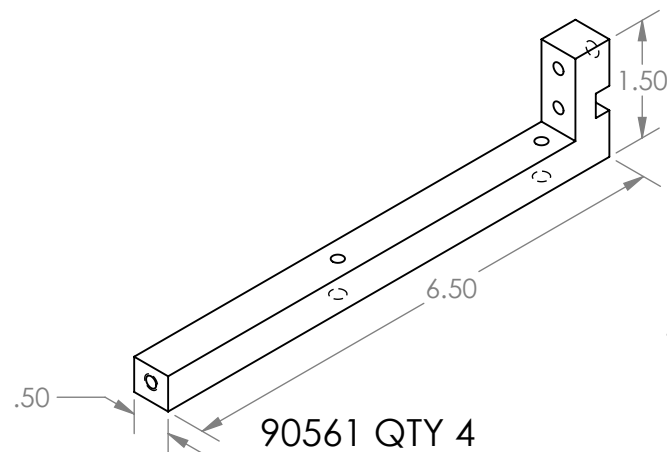

UNLESS OTHERWISE NOTED			APPROVALS		DATE	 APPLIED PHYSICS LABORATORY UNIVERSITY OF WASHINGTON 1013 NE 40TH ST. SEATTLE, WA. 98105					
- APPLICABLE STANDARDS: MIL-STD-XXX - SURFACE FINISH: 125RMS - MACHINED FILLETS: R.015 MAX - REMOVE ALL BURRS, BREAK SHARP EDGES .015 MAX - DIMENSIONS AND SURFACE FINISH TO BE MET AFTER SPECIFIED COATINGS	DIMENSIONS ARE IN INCHES WEIGHT IS IN POUNDS		CHIEF ENGR:			TITLE: APL STACK, ALUM BARS					
	(X.X) INDICATES A REPEATED OR INFORMATIONAL DIMENSION		SYS ENGR:								
	TOLERANCES: FRACTIONS: ± 1/16 .X: ± .050 .XX: ± .030 .XXX: ± .005 ANGLES: ± 1.0		QA/SAFETY:								
			SR ENGR:								
			ENGINEER:	JESS NOE	--/--/----						
			CHECKED:								
MATERIAL:		DRAWN:	JESS NOE	--/--/----							
6061-T6 Aluminum		PROJECT FOLDER:			SIZE:	CAGE CODE:	DWG NO:	REV:			
		MARS			B	98514		SEE CALLOUTS		B	
THIRD ANGLE PROJECTION		WEIGHT:	0.161	DO NOT SCALE DRAWING	CAD FILE:				SHEET 1 OF 1		
											