



REVISIONS				
ZONE	REV.	DESCRIPTION	DATE	APPROVED


APL SHOP INFORMATION	
Worktag	GR016798
TASK #	M9Y
QUANTITY	1 LOT
ORIGINATOR	JESS NOE
PHONE #	206-218-6167
EMAIL	noej@uw.edu

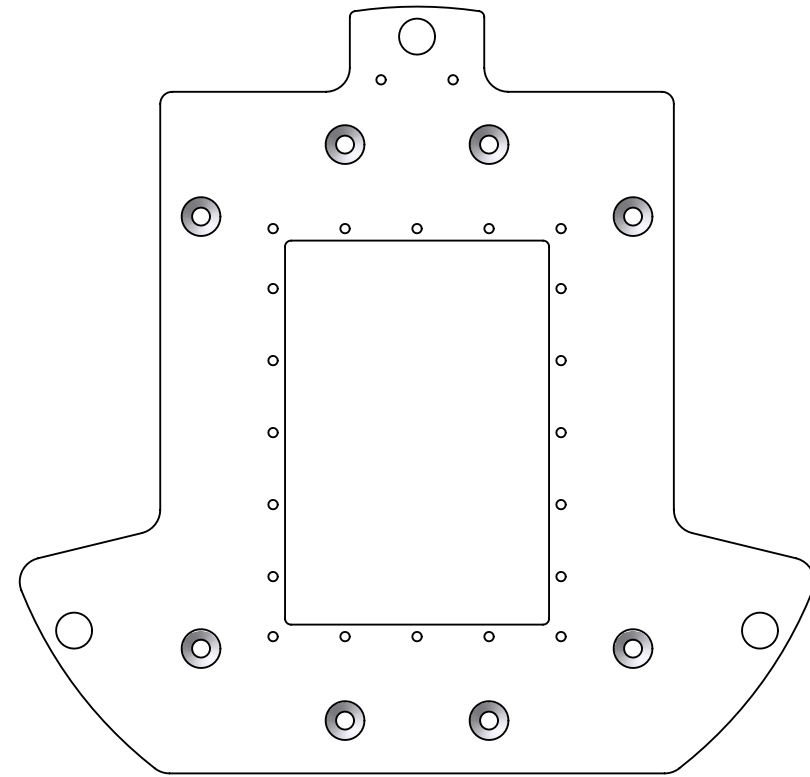


90535 QTY 1
H-16.0" x W-16.6" x Th 0.25"

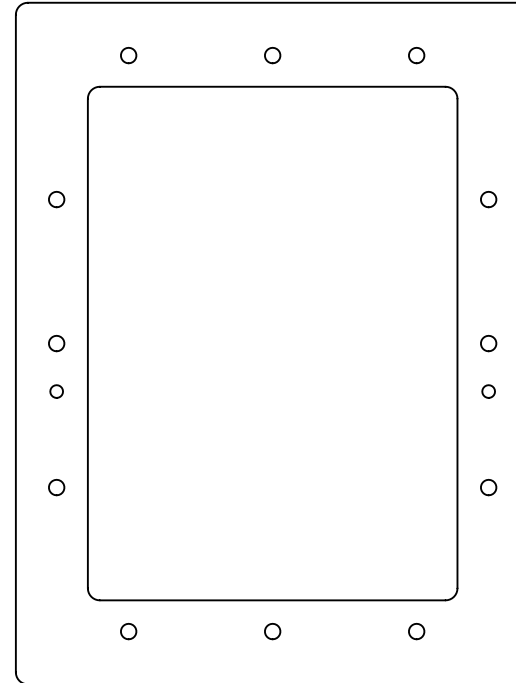

90536 QTY 1
H-14.2" x W-10.7" x Th 0.25"

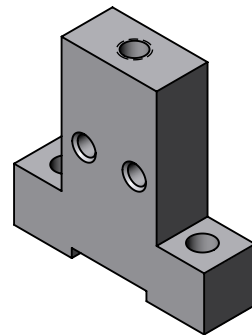

110665 REV B QTY 3
H-2.75" x W-2.80" x Th 0.75"

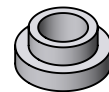

90566 QTY 3
Ø 1.0" x H-0.5"



UNLESS OTHERWISE NOTED			APPROVALS		DATE		 APPLIED PHYSICS LABORATORY UNIVERSITY OF WASHINGTON 1013 NE 40TH ST. SEATTLE, WA. 98105				
- APPLICABLE STANDARDS: MIL-STD-XXX - SURFACE FINISH: 125RMS - MACHINED FILLETS: R.015 MAX - REMOVE ALL BURRS, BREAK SHARP EDGES .015 MAX - DIMENSIONS AND SURFACE FINISH TO BE MET AFTER SPECIFIED COATINGS	DIMENSIONS ARE IN INCHES WEIGHT IS IN POUNDS		CHIEF ENGR:				TITLE: APL PROJECT # M9Y MARS BATCH #2				
	(X.X) INDICATES A REPEATED OR INFORMATIONAL DIMENSION		SYS ENGR:								
	<u>TOLERANCES:</u>		QA/SAFETY:								
	FRACTIONS: $\pm 1/16$.X: $\pm .050$.XX: $\pm .030$.XXX: $\pm .005$ ANGLES: ± 1.0		SR ENGR:								
			ENGINEER: JESS NOE		--/--/----						
	MATERIAL:		CHECKED:								
	6061-T6 Aluminum		DRAWN: JESS NOE		--/--/----						
THIRD ANGLE PROJECTION 			PROJECT FOLDER: MARS			SIZE: B	CAGE CODE: 98514	DWG NO: SEE CALLOUTS	REV: A		
WEIGHT: 3.100		DO NOT SCALE DRAWING		CAD FILE:					SHEET 1 OF 1		