
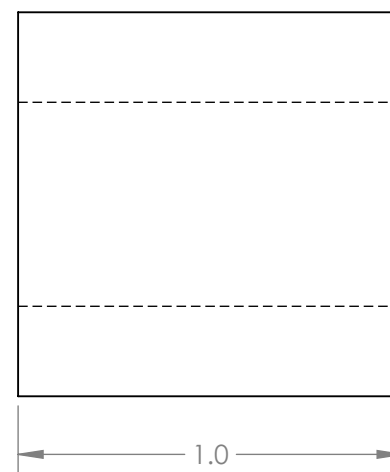
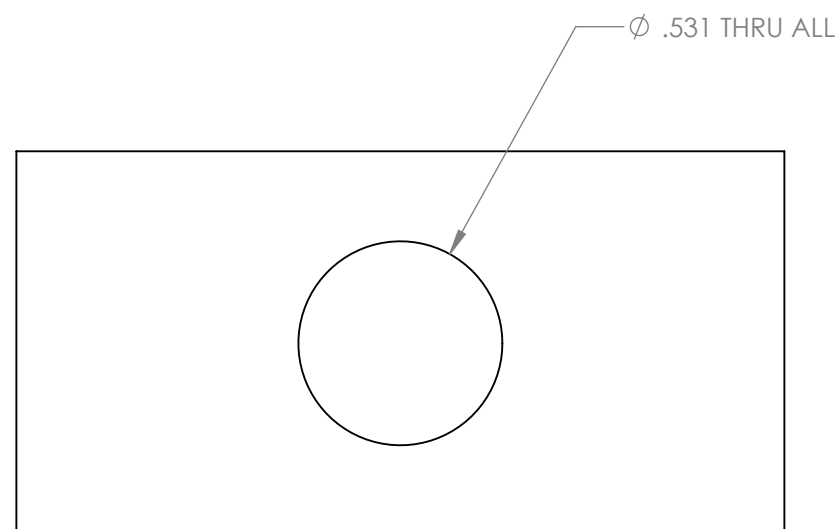


NOTES:


JUST NEED A TEST HOLE DRILLED INTO ALUMINUM,
ONLY HOLE DIAM & DEPTH OF MATERIAL MATTER

BREAK SHARP EDGES

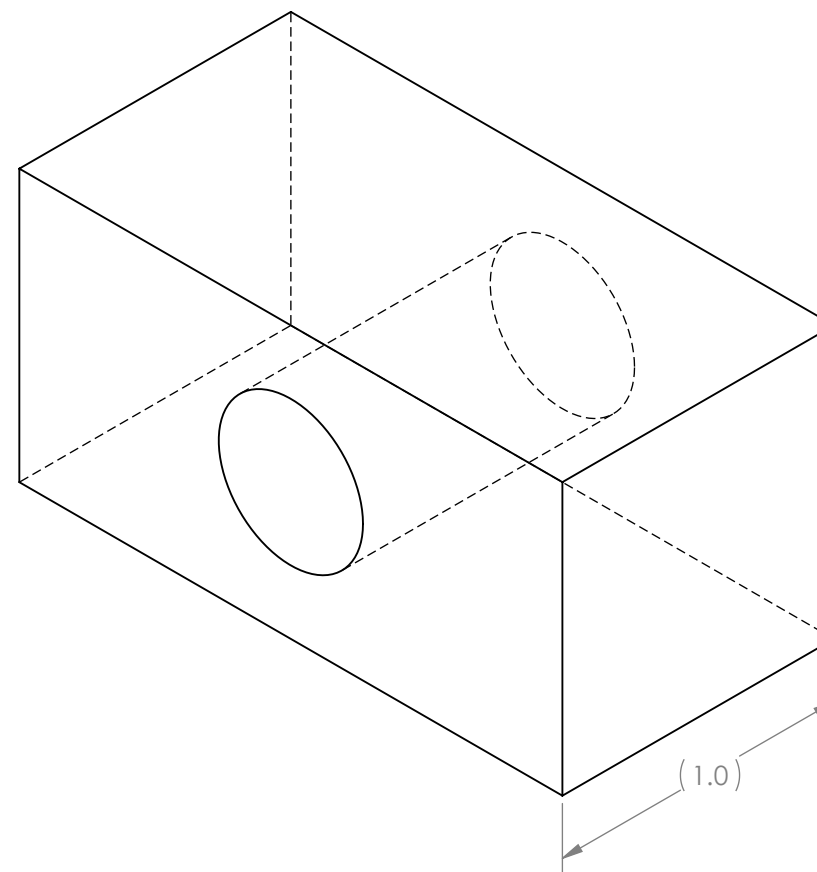

ZONE		REV.	DESCRIPTION	DATE	APPROVED
------	--	------	-------------	------	----------

APL SHOP INFORMATION	
WORKTAG	GR016798
TASK #	M9Y
QUANTITY	1
ORIGINATOR	JESS NOE
PHONE #	206-218-6167
EMAIL	noej@uw.edu

 UNLESS OTHERWISE NOTED			APPROVALS		DATE		 APPLIED PHYSICS LABORATORY UNIVERSITY OF WASHINGTON 1013 NE 40TH ST. SEATTLE, WA. 98105			
- APPLICABLE STANDARDS: MIL-STD-XXX - SURFACE FINISH: 125RMS - MACHINED FILLETS: R.015 MAX - REMOVE ALL BURRS, BREAK SHARP EDGES .015 MAX - DIMENSIONS AND SURFACE FINISH TO BE MET AFTER SPECIFIED COATINGS	DIMENSIONS ARE IN INCHES WEIGHT IS IN POUNDS		CHIEF ENGR:				TITLE: HEAT SINK, TEST			
	(X.X) INDICATES A REPEATED OR INFORMATIONAL DIMENSION		SYS ENGR:							
	<u>TOLERANCES:</u>		QA/SAFETY:							
	FRACTIONS: ± 1/16 .X: ± .050 .XX: ± .030 .XXX: ± .005 ANGLES: ± 1.0		SR ENGR:							
	MATERIAL: 6061-T6 Aluminum		ENGINEER: JESS NOE		--/--/----					
			CHECKED:							
THIRD ANGLE PROJECTION			DRAWN: JESS NOE		--/--/----		SIZE: B CAGE CODE: 98514 DWG NO: 90551 REV: A			
			PROJECT FOLDER: MARS							
			WEIGHT: 0.173		DO NOT SCALE DRAWING		CAD FILE: 90551		SHEET 1 OF 1	