


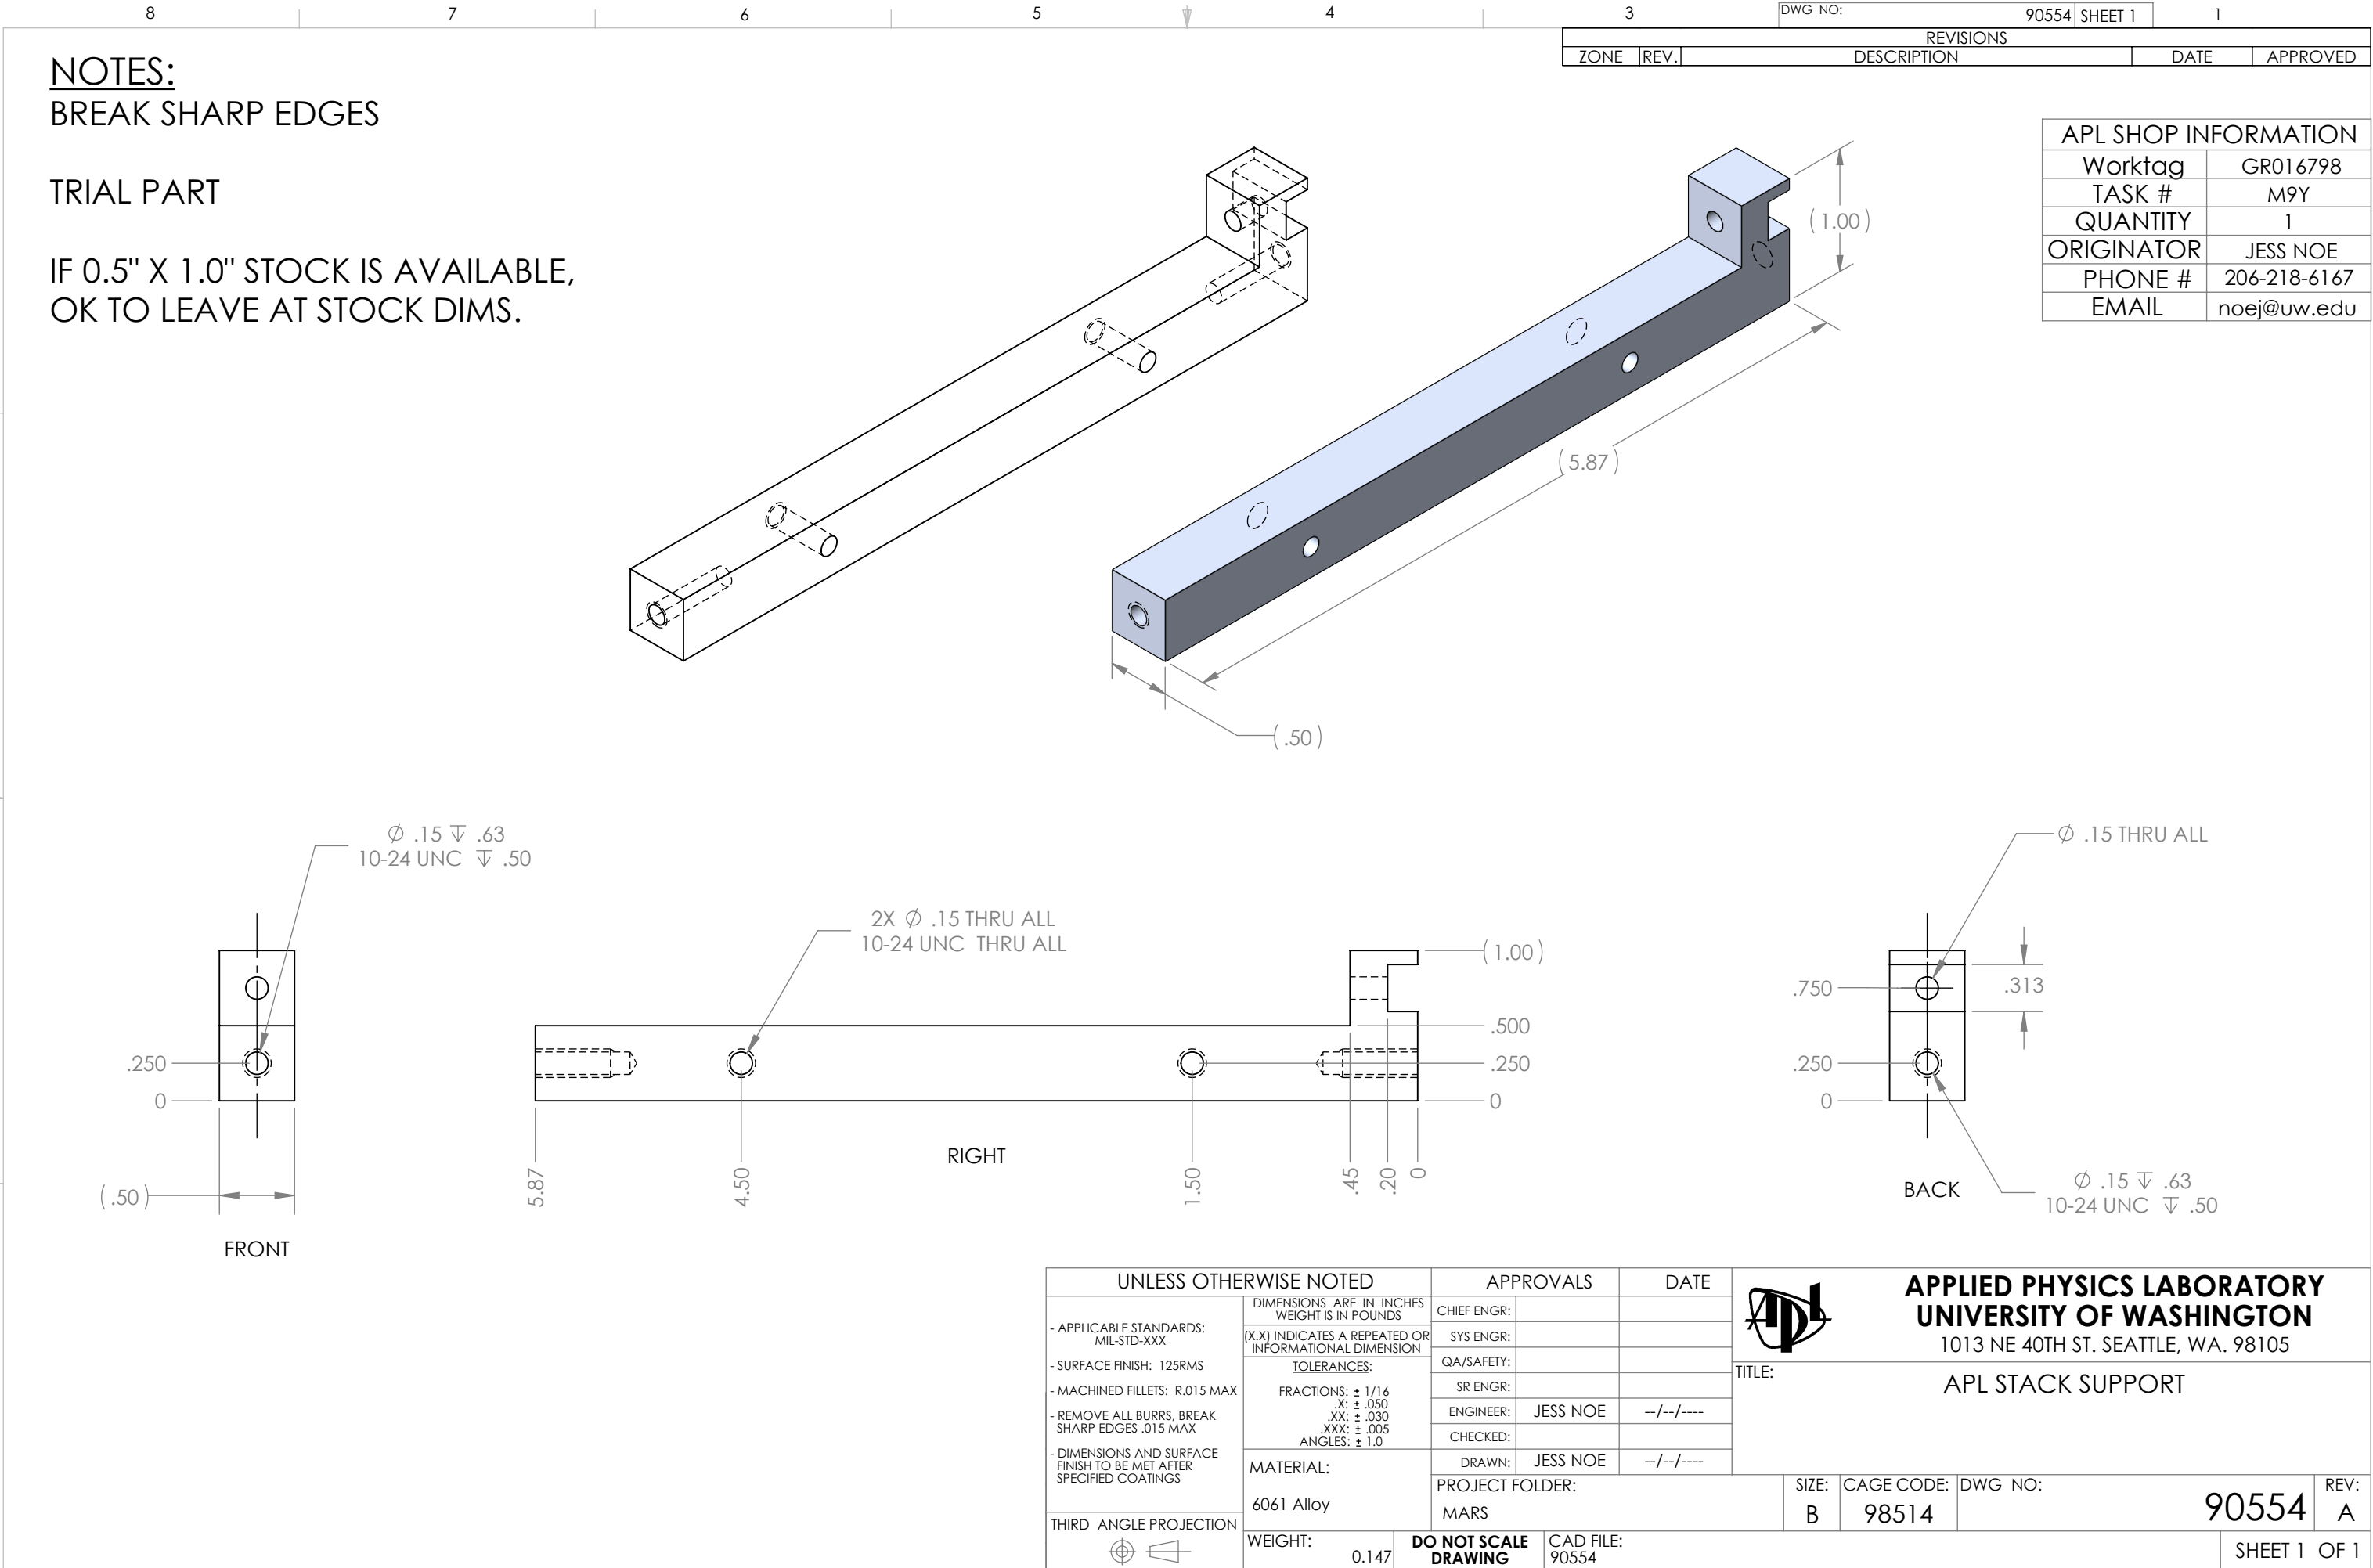

UNLESS OTHERWISE NOTED

- APPLICABLE STANDARDS:
MIL-STD-XXX

- SURFACE FINISH: 125RMS

- MACHINED FILLETS: R.015 MAX

- REMOVE ALL BURRS, BREAK
SHARP EDGES .015 MAX

- DIMENSIONS AND SURFACE
FINISH TO BE MET AFTER
SPECIFIED COATINGS

THIRD ANGLE PROJECTION

DIMENSIONS ARE IN INCHES
WEIGHT IS IN POUNDS

(X.X) INDICATES A REPEATED OR
INFORMATIONAL DIMENSION

TOLERANCES:

FRACTIONS: ± 1/16
X: ± .050
.XX: ± .030
.XXX: ± .005
ANGLES: ± 1.0

MATERIAL:

6061 Alloy

WEIGHT:

0.147

APPROVALS

DATE

CHIEF ENGR:

SYS ENGR:

QA/SAFETY:

SR ENGR:

ENGINEER: JESS NOE --/--/----

CHECKED:

DRAWN: JESS NOE --/--/----

PROJECT FOLDER:

MARS

DO NOT SCALE
DRAWING

CAD FILE:
90554

APL

APPLIED PHYSICS LABORATORY
UNIVERSITY OF WASHINGTON
1013 NE 40TH ST. SEATTLE, WA. 98105

TITLE:

APL STACK SUPPORT

SIZE: B

CAGE CODE: 98514

DWG NO: 90554

REV: A

SHEET 1 OF 1