





876543

DWG NO: SHEET 11

REVISIONS				
ZONE	REV.	DESCRIPTION	DATE	APPROVED

NOTES:
BREAK SHARP EDGES

APL SHOP INFORMATION	
Worktag	XXX-XXX
TASK #	AAA
QUANTITY	x
ORIGINATOR	JESS NOE
PHONE #	206-218-6167
EMAIL	noej@uw.edu

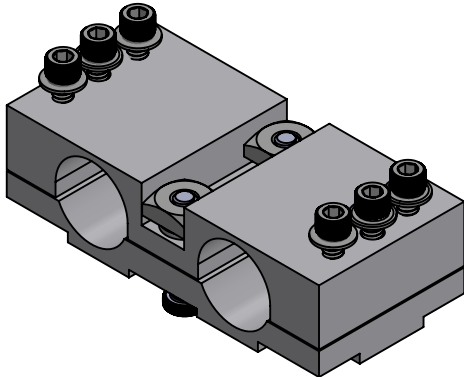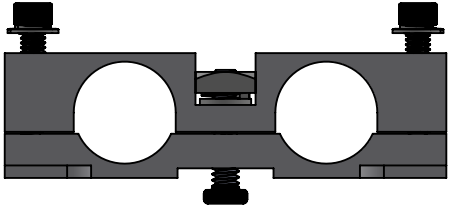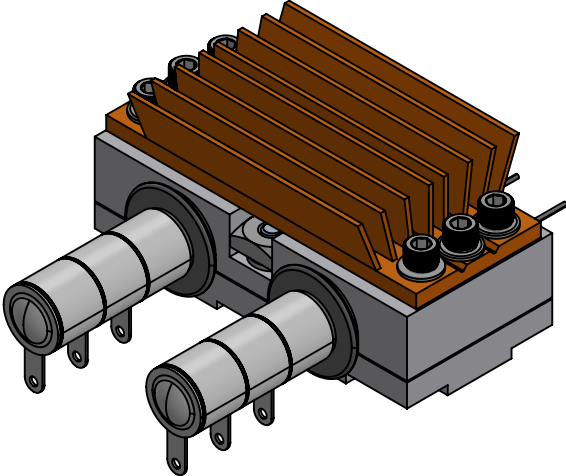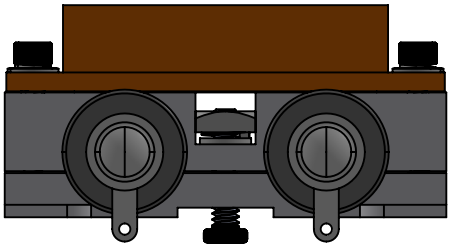

UNLESS OTHERWISE NOTED		APPROVALS		DATE	
- APPLICABLE STANDARDS: MIL-STD-XXX - SURFACE FINISH: 125RMS - MACHINED FILLETS: R.015 MAX - REMOVE ALL BURRS, BREAK SHARP EDGES .015 MAX - DIMENSIONS AND SURFACE FINISH TO BE MET AFTER SPECIFIED COATINGS	DIMENSIONS ARE IN INCHES WEIGHT IS IN POUNDS	CHIEF ENGR:			
	(X.X) INDICATES A REPEATED OR INFORMATIONAL DIMENSION	SYS ENGR:			
	TOLERANCES:	QA/SAFETY:			
	FRACTIONS: ± 1/16 .X: ± .050 .XX: ± .030 .XXX: ± .005 ANGLES: ± 1.0	SR ENGR:			
	MATERIAL:	ENGINEER:	JESS NOE	--/--/----	
THIRD ANGLE PROJECTION	Material <not specified> WEIGHT: 0.154	CHECKED:			
		DRAWN:	JESS NOE	--/--/----	
		PROJECT FOLDER:		SIZE:	CAGE CODE:
		MARS		B	98514
		CAD FILE:		DWG NO:	
		AsmbSub3_HeatSink_Try4			
		DO NOT SCALE DRAWING		REV: A	
				SHEET 1 OF 1	