



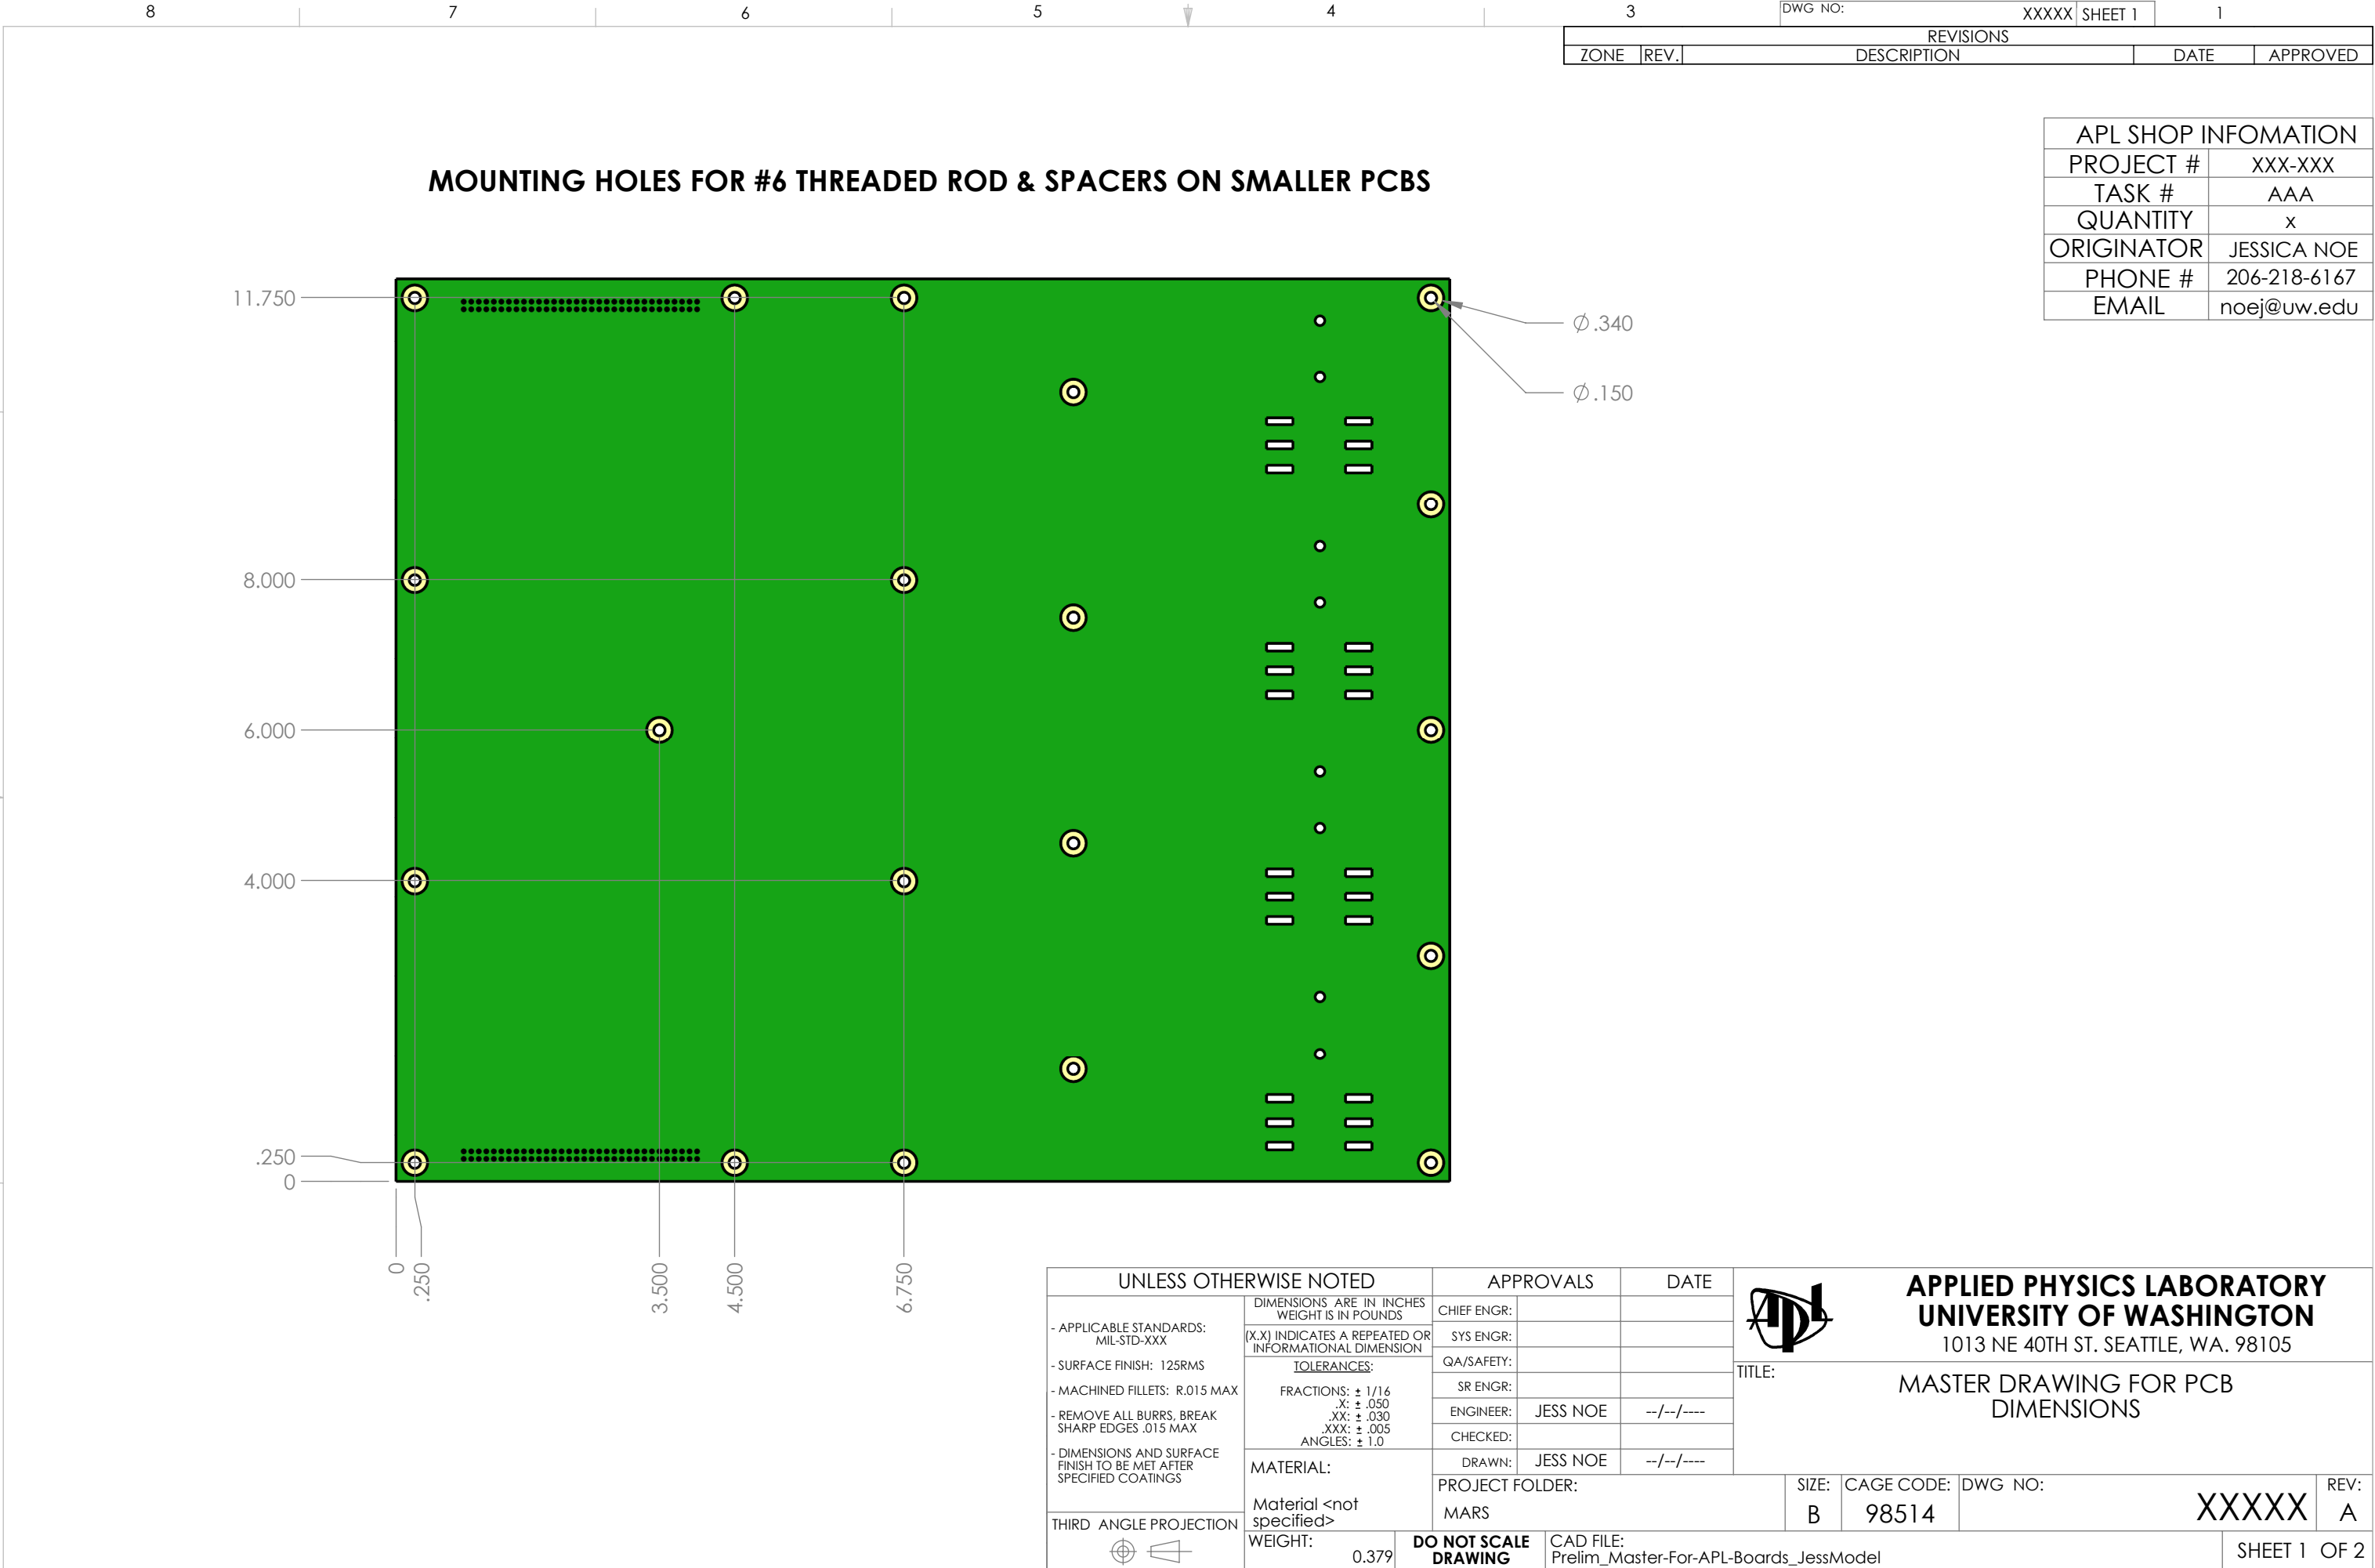

REVISIONS				
ZONE	REV.	DESCRIPTION	DATE	APPROVED

APL SHOP INFOMATION	
PROJECT #	XXX-XXX
TASK #	AAA
QUANTITY	x
ORIGINATOR	JESSICA NOE
PHONE #	206-218-6167
EMAIL	noej@uw.edu

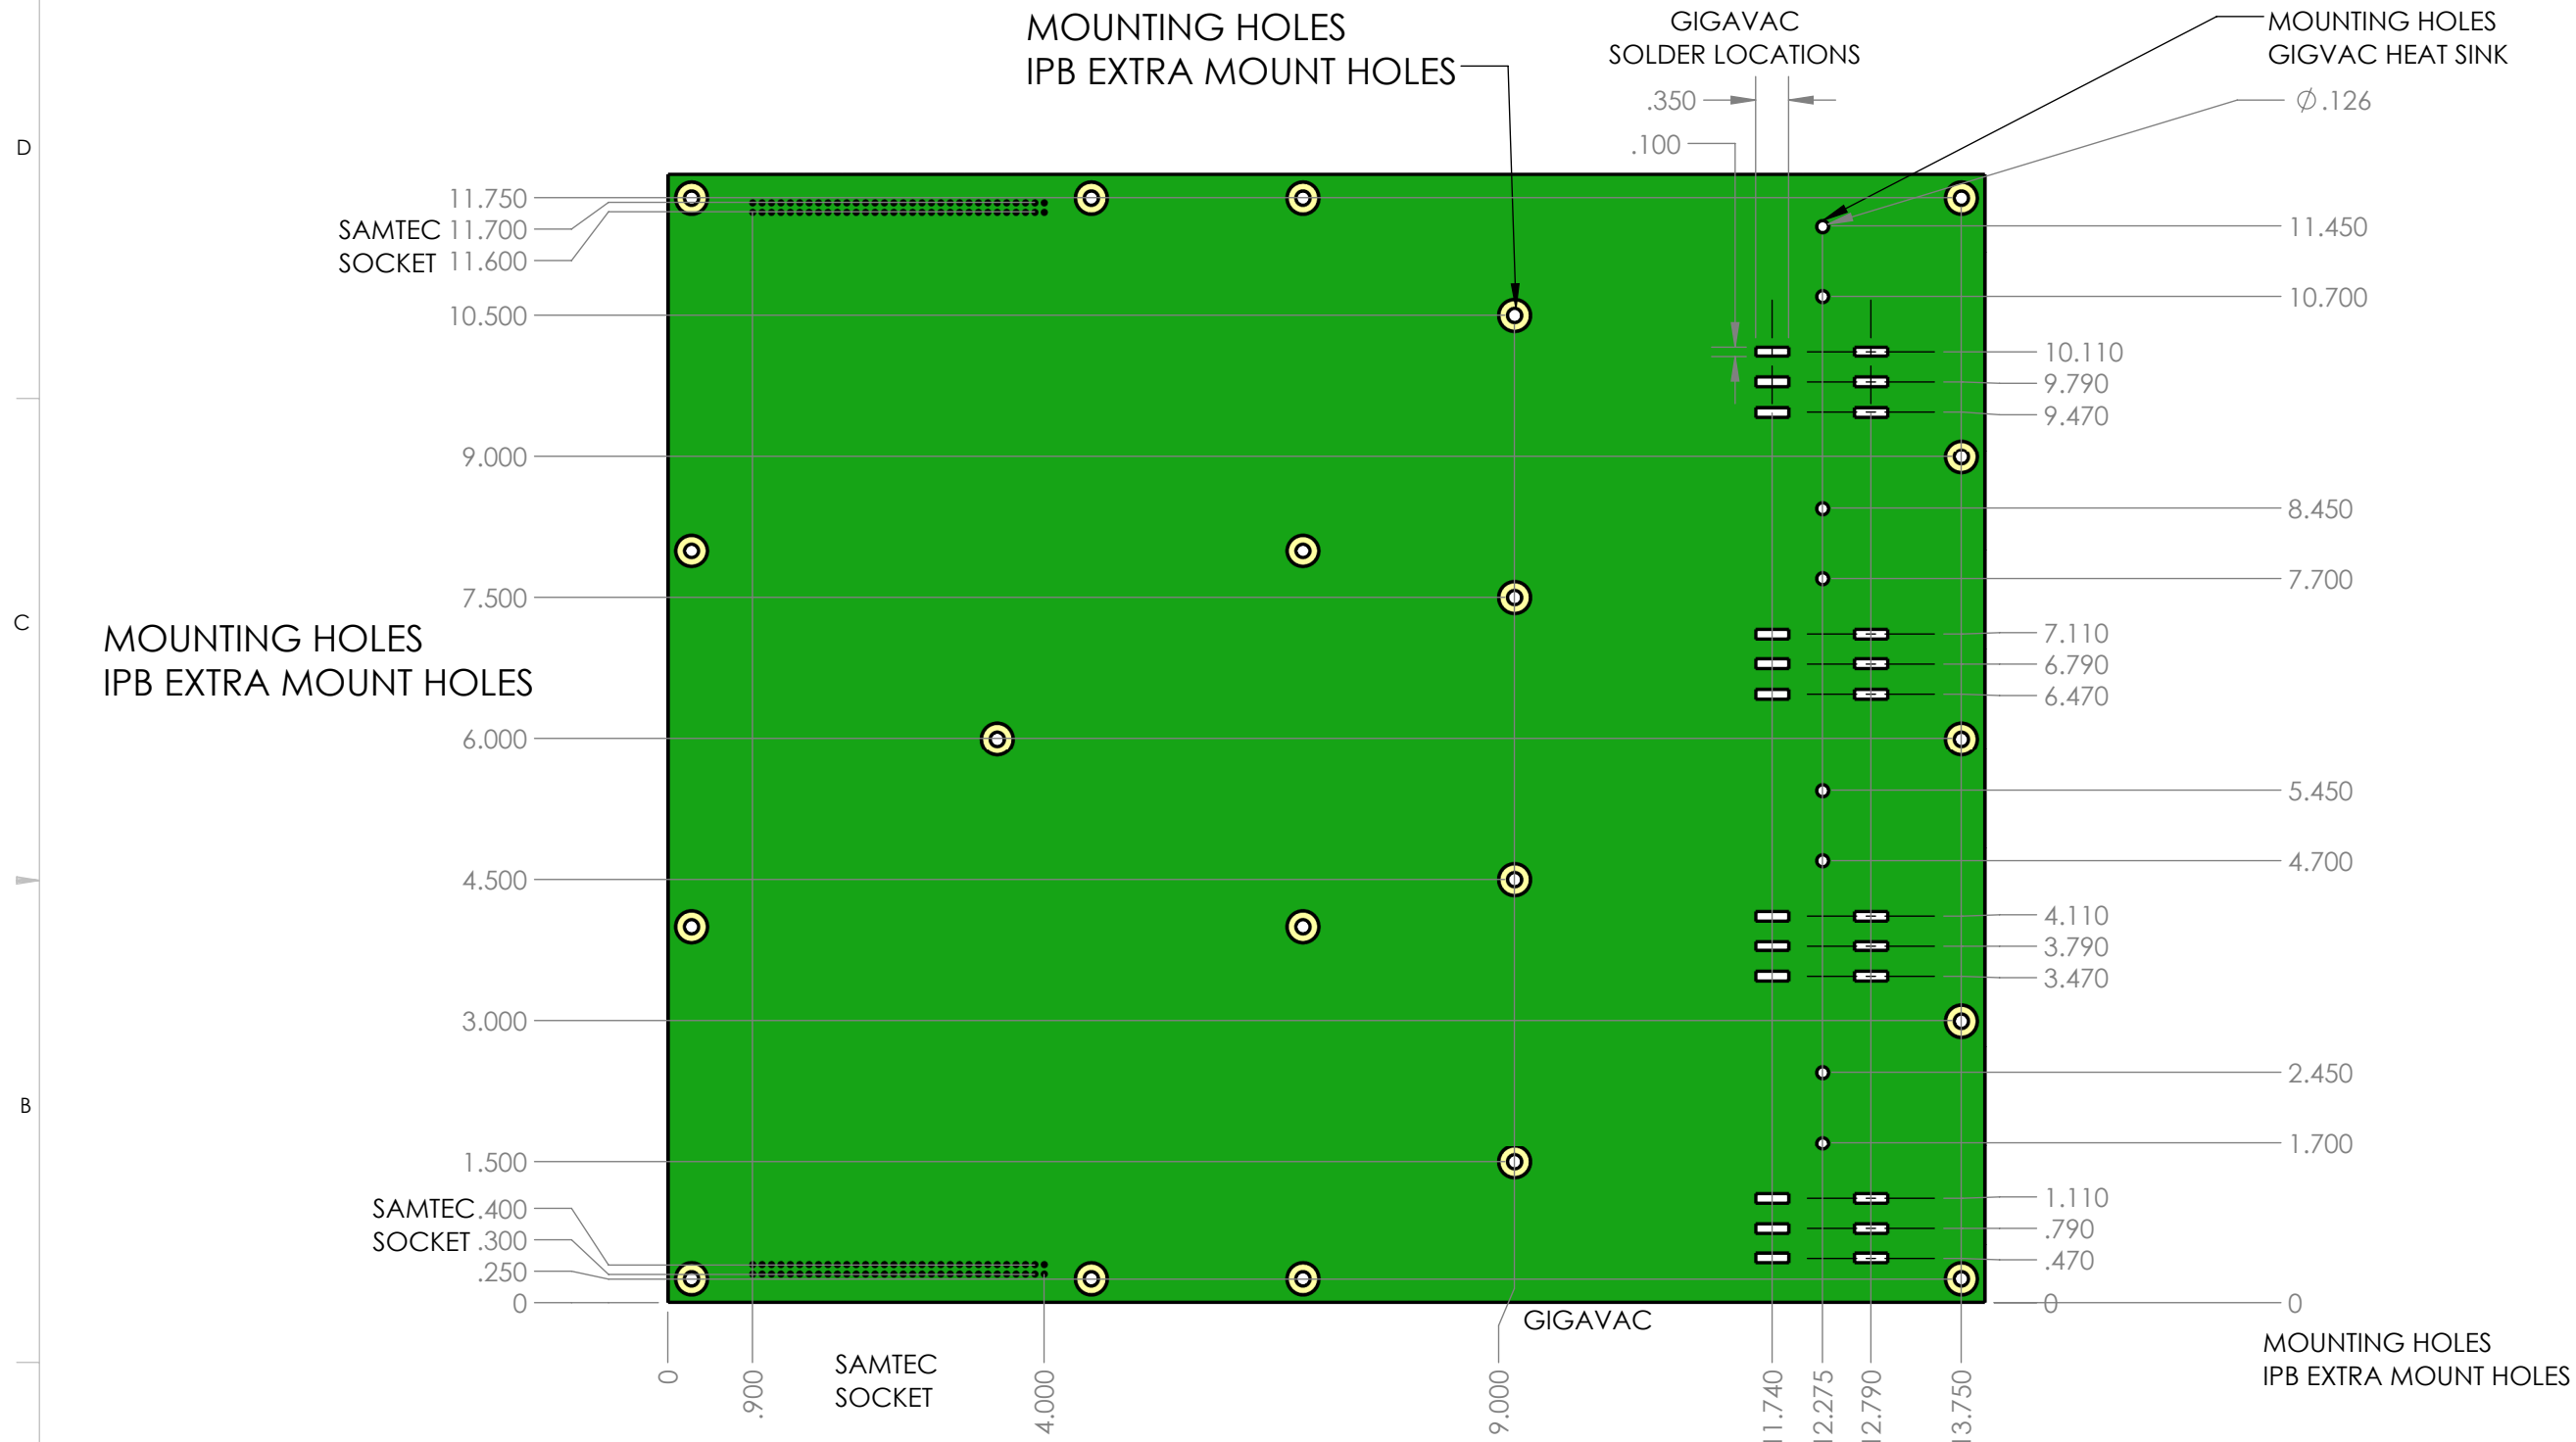

UNLESS OTHERWISE NOTED		APPROVALS		DATE	 APPLIED PHYSICS LABORATORY UNIVERSITY OF WASHINGTON 1013 NE 40TH ST. SEATTLE, WA. 98105				
- APPLICABLE STANDARDS: MIL-STD-XXX - SURFACE FINISH: 125RMS - MACHINED FILLETS: R.015 MAX - REMOVE ALL BURRS, BREAK SHARP EDGES .015 MAX - DIMENSIONS AND SURFACE FINISH TO BE MET AFTER SPECIFIED COATINGS	DIMENSIONS ARE IN INCHES WEIGHT IS IN POUNDS	CHIEF ENGR:			TITLE: MASTER DRAWING FOR PCB DIMENSIONS				
	(X,X) INDICATES A REPEATED OR INFORMATIONAL DIMENSION	SYS ENGR:							
	TOLERANCES:	QA/SAFETY:							
	FRACTIONS: ± 1/16 .X: ± .050 .XX: ± .030 .XXX: ± .005 ANGLES: ± 1.0	SR ENGR:							
	MATERIAL:	ENGINEER:	JESS NOE	--/--/----					
		CHECKED:							
		DRAWN:	JESS NOE	--/--/----					
THIRD ANGLE PROJECTION	PROJECT FOLDER:			SIZE:	CAGE CODE:	DWG NO:	REV:		
	MARS			B	98514		XXXXXX A		
WEIGHT: 0.379		DO NOT SCALE DRAWING	CAD FILE: Prelim_Master-For-APL-Boards_JessModel				SHEET 2 OF 2		