


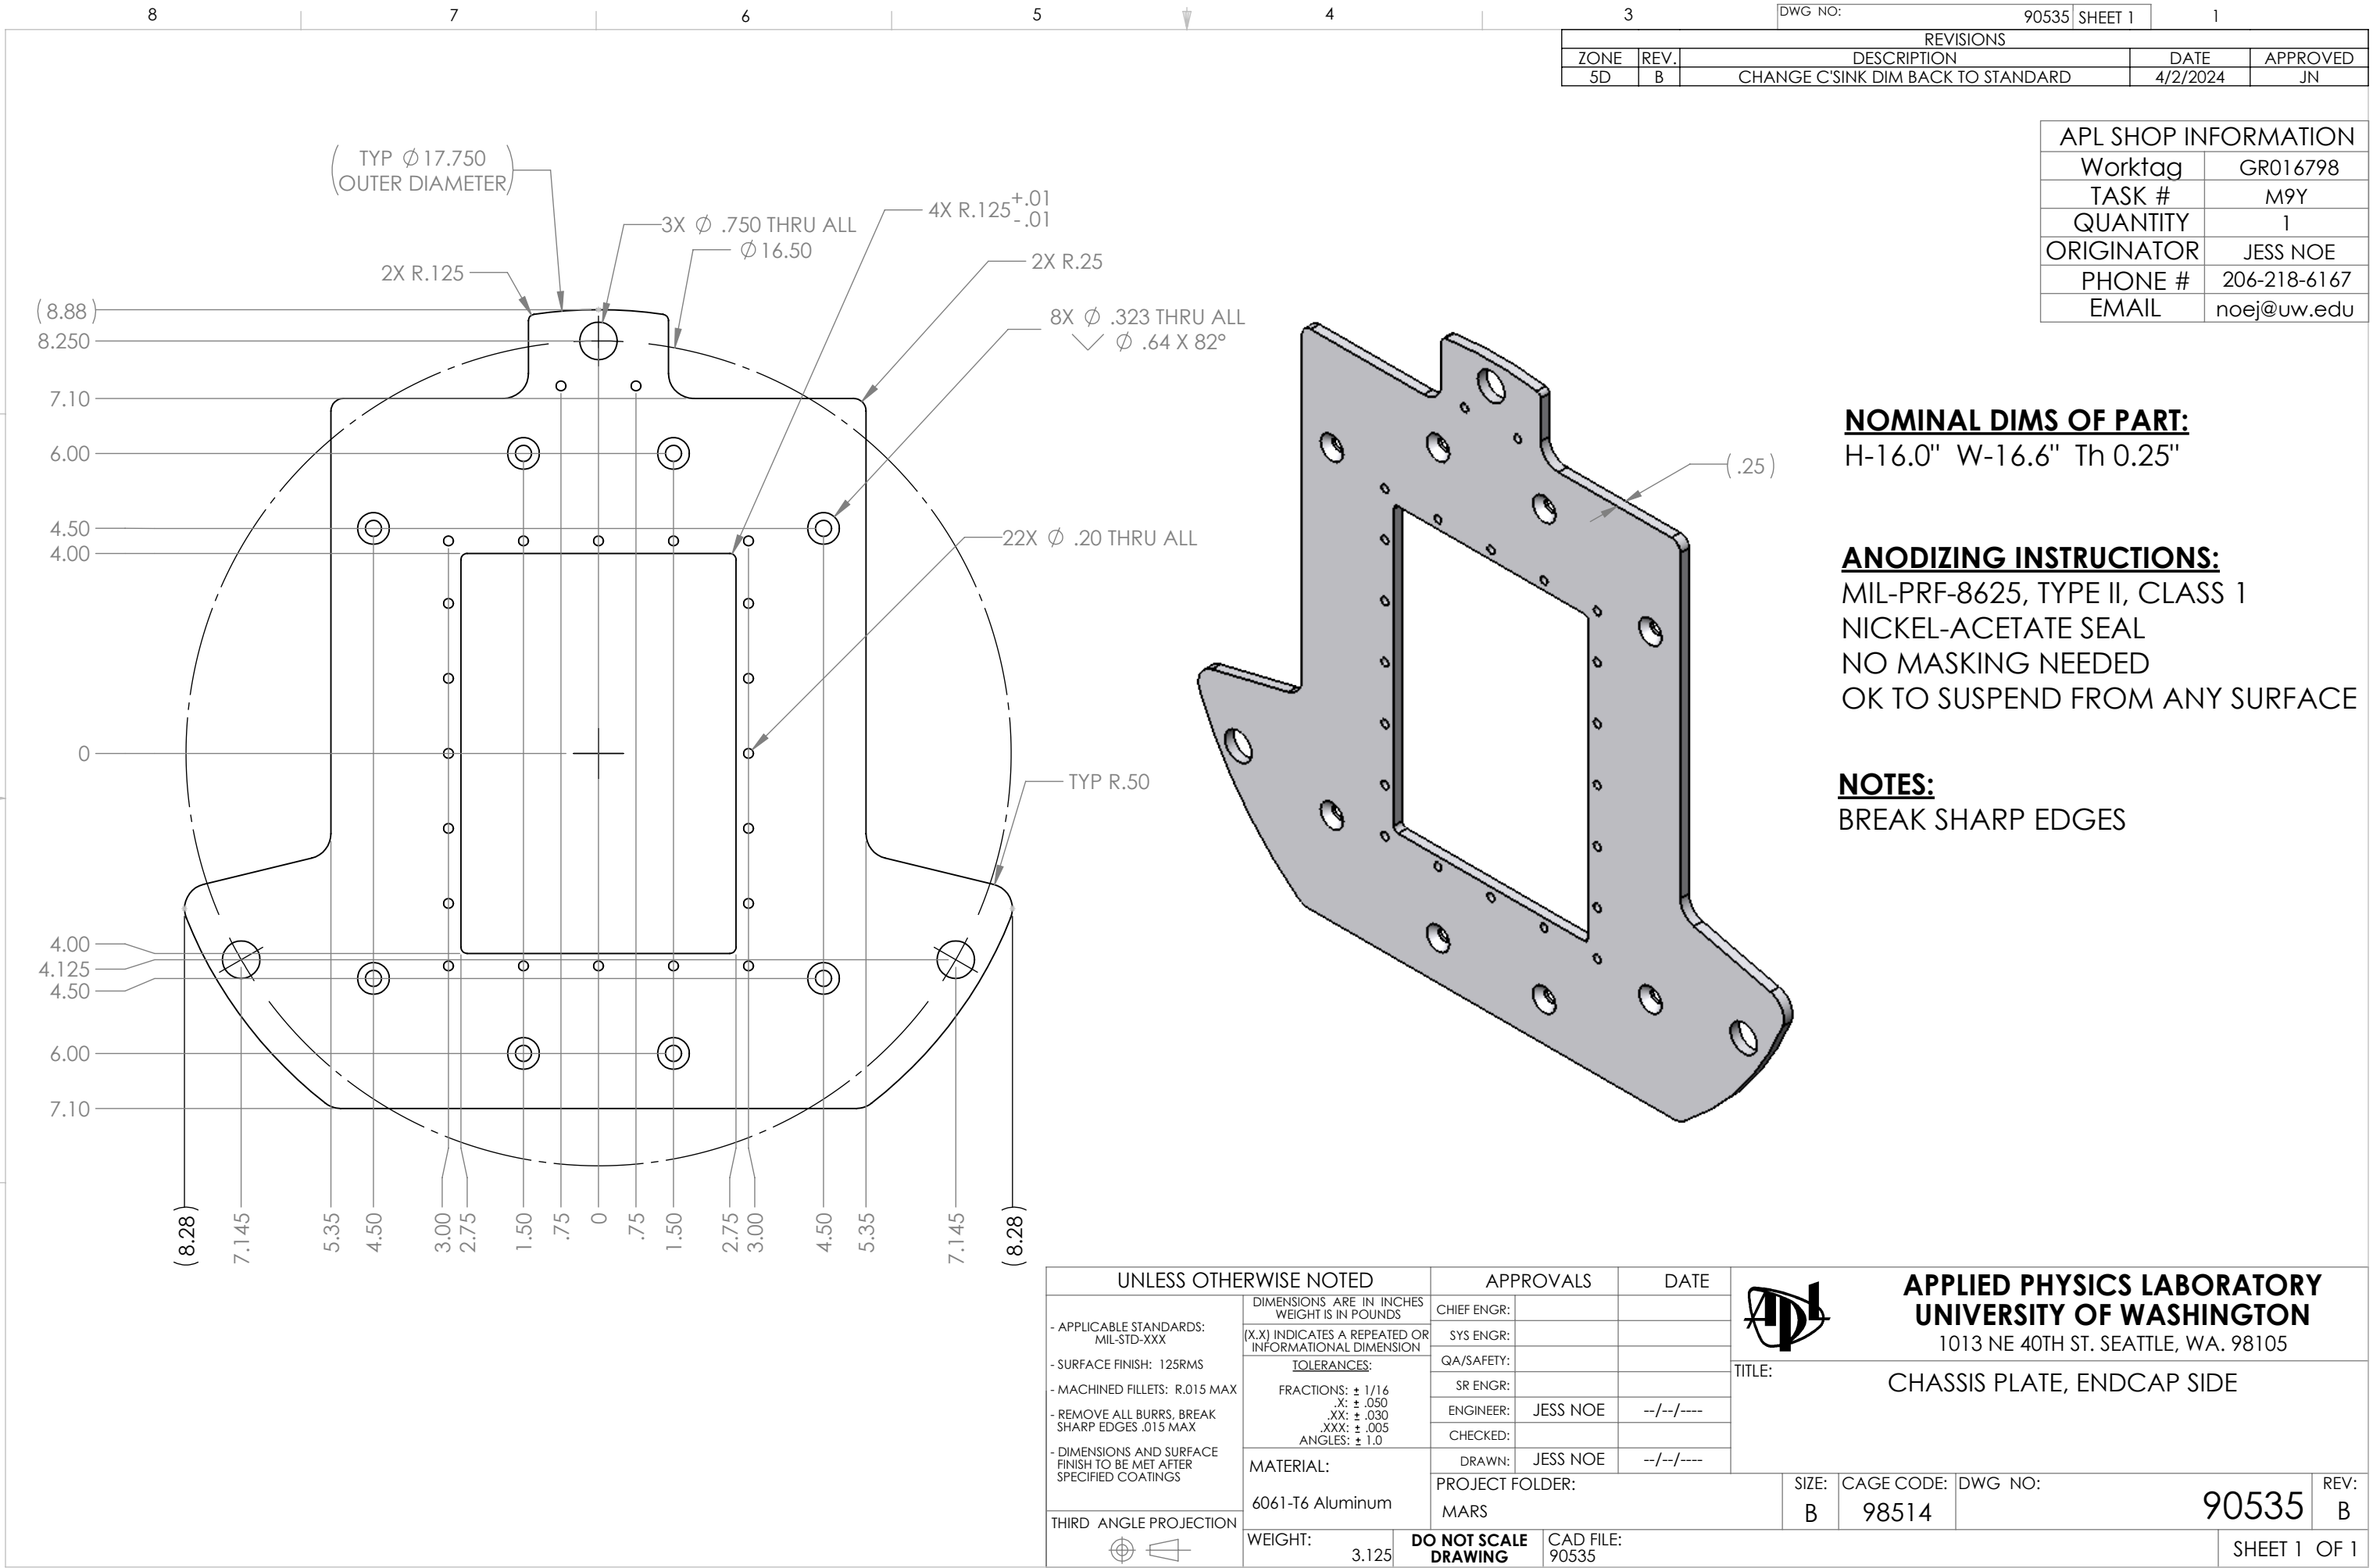

3		DWG NO:		90535		SHEET 1		1	
REVISIONS									
ZONE	REV.	DESCRIPTION				DATE		APPROVED	
5D	B	CHANGE C'SINK DIM BACK TO STANDARD				4/2/2024		JN	

APL SHOP INFORMATION	
Worktag	GR016798
TASK #	M9Y
QUANTITY	1
ORIGINATOR	JESS NOE
PHONE #	206-218-6167
EMAIL	noej@uw.edu

NOMINAL DIMS OF PART:

H-16.0" W-16.6" Th 0.25"

ANODIZING INSTRUCTIONS:

MIL-PRF-8625, TYPE II, CLASS 1
NICKEL-ACETATE SEAL
NO MASKING NEEDED
OK TO SUSPEND FROM ANY SURFACE

NOTES:

BREAK SHARP EDGES

UNLESS OTHERWISE NOTED		APPROVALS		DATE	APPLIED PHYSICS LABORATORY UNIVERSITY OF WASHINGTON 1013 NE 40TH ST. SEATTLE, WA. 98105 TITLE: CHASSIS PLATE, ENDCAP SIDE			
- APPLICABLE STANDARDS: MIL-STD-XXX - SURFACE FINISH: 125RMS - MACHINED FILLETS: R.015 MAX - REMOVE ALL BURRS, BREAK SHARP EDGES .015 MAX - DIMENSIONS AND SURFACE FINISH TO BE MET AFTER SPECIFIED COATINGS THIRD ANGLE PROJECTION	DIMENSIONS ARE IN INCHES WEIGHT IS IN POUNDS	CHIEF ENGR:						
	(X.X) INDICATES A REPEATED OR INFORMATIONAL DIMENSION	SYS ENGR:						
	TOLERANCES:	QA/SAFETY:						
	FRACTIONS: $\pm 1/16$.X: $\pm .050$.XX: $\pm .030$.XXX: $\pm .005$ ANGLES: ± 1.0	SR ENGR:						
	MATERIAL:	ENGINEER:	JESS NOE	--/--/----				
6061-T6 Aluminum		CHECKED:			DRAWN:		JESS NOE	
WEIGHT: 3.125		PROJECT FOLDER:		MARS		SIZE:	CAGE CODE:	DWG NO:
						B	98514	
		DO NOT SCALE DRAWING		CAD FILE: 90535				REV: B
								SHEET 1 OF 1