


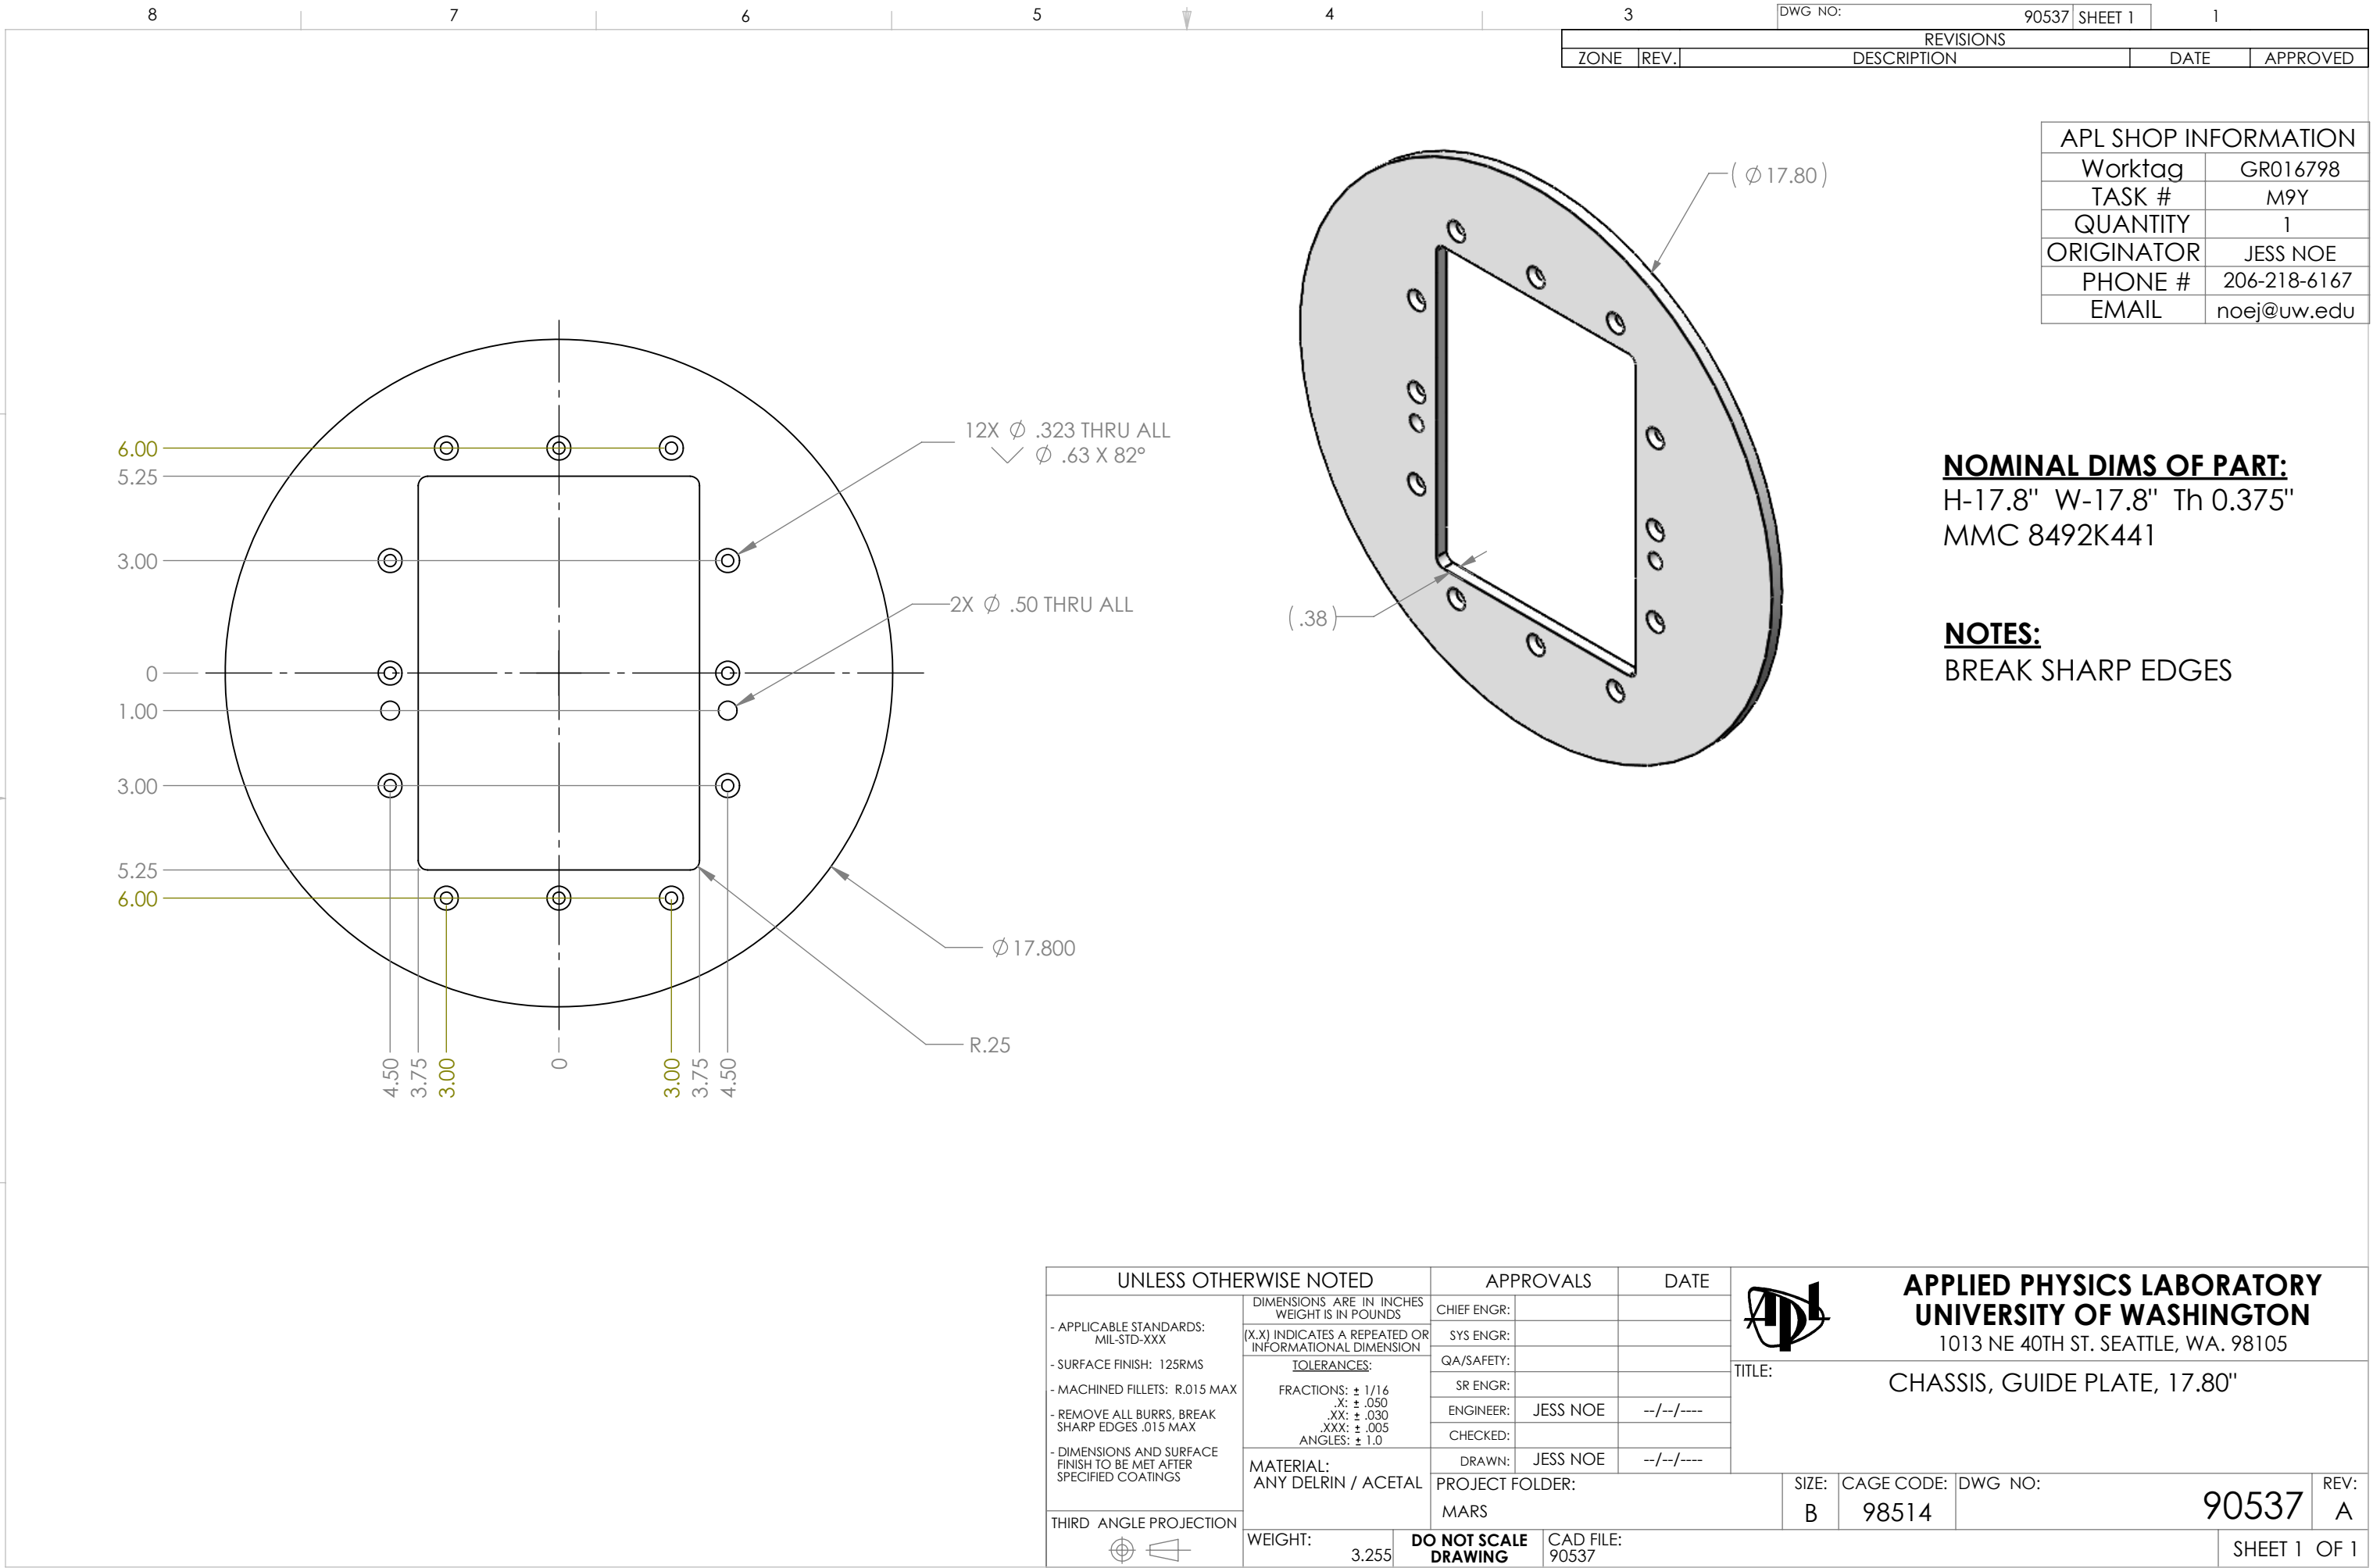

3		DWG NO:		90537	SHEET 1		1	
REVISIONS								
ZONE	REV.	DESCRIPTION				DATE	APPROVED	

APL SHOP INFORMATION	
Worktag	GR016798
TASK #	M9Y
QUANTITY	1
ORIGINATOR	JESS NOE
PHONE #	206-218-6167
EMAIL	noej@uw.edu

NOMINAL DIMS OF PART:
H-17.8" W-17.8" Th 0.375"
MMC 8492K441

NOTES:
BREAK SHARP EDGES

UNLESS OTHERWISE NOTED			APPROVALS		DATE	 APPLIED PHYSICS LABORATORY UNIVERSITY OF WASHINGTON 1013 NE 40TH ST. SEATTLE, WA. 98105				
- APPLICABLE STANDARDS: MIL-STD-XXX - SURFACE FINISH: 125RMS - MACHINED FILLETS: R.015 MAX - REMOVE ALL BURRS, BREAK SHARP EDGES .015 MAX - DIMENSIONS AND SURFACE FINISH TO BE MET AFTER SPECIFIED COATINGS	DIMENSIONS ARE IN INCHES WEIGHT IS IN POUNDS		CHIEF ENGR:		TITLE: CHASSIS, GUIDE PLATE, 17.80"					
	(X.X) INDICATES A REPEATED OR INFORMATIONAL DIMENSION		SYS ENGR:							
	TOLERANCES:		QA/SAFETY:							
	FRACTIONS: ± 1/16 .X: ± .050 .XX: ± .030 .XXX: ± .005 ANGLES: ± 1.0		SR ENGR:							
	MATERIAL: ANY DELRIN / ACETAL		ENGINEER:	JESS NOE						--/--/----
			CHECKED:							
		DRAWN:	JESS NOE	--/--/----						
			PROJECT FOLDER:			SIZE:	CAGE CODE:	DWG NO:	90537	REV: A
THIRD ANGLE PROJECTION			MARS			B	98514			
WEIGHT:		3.255	DO NOT SCALE DRAWING		CAD FILE:	90537				
									SHEET 1	OF 1