
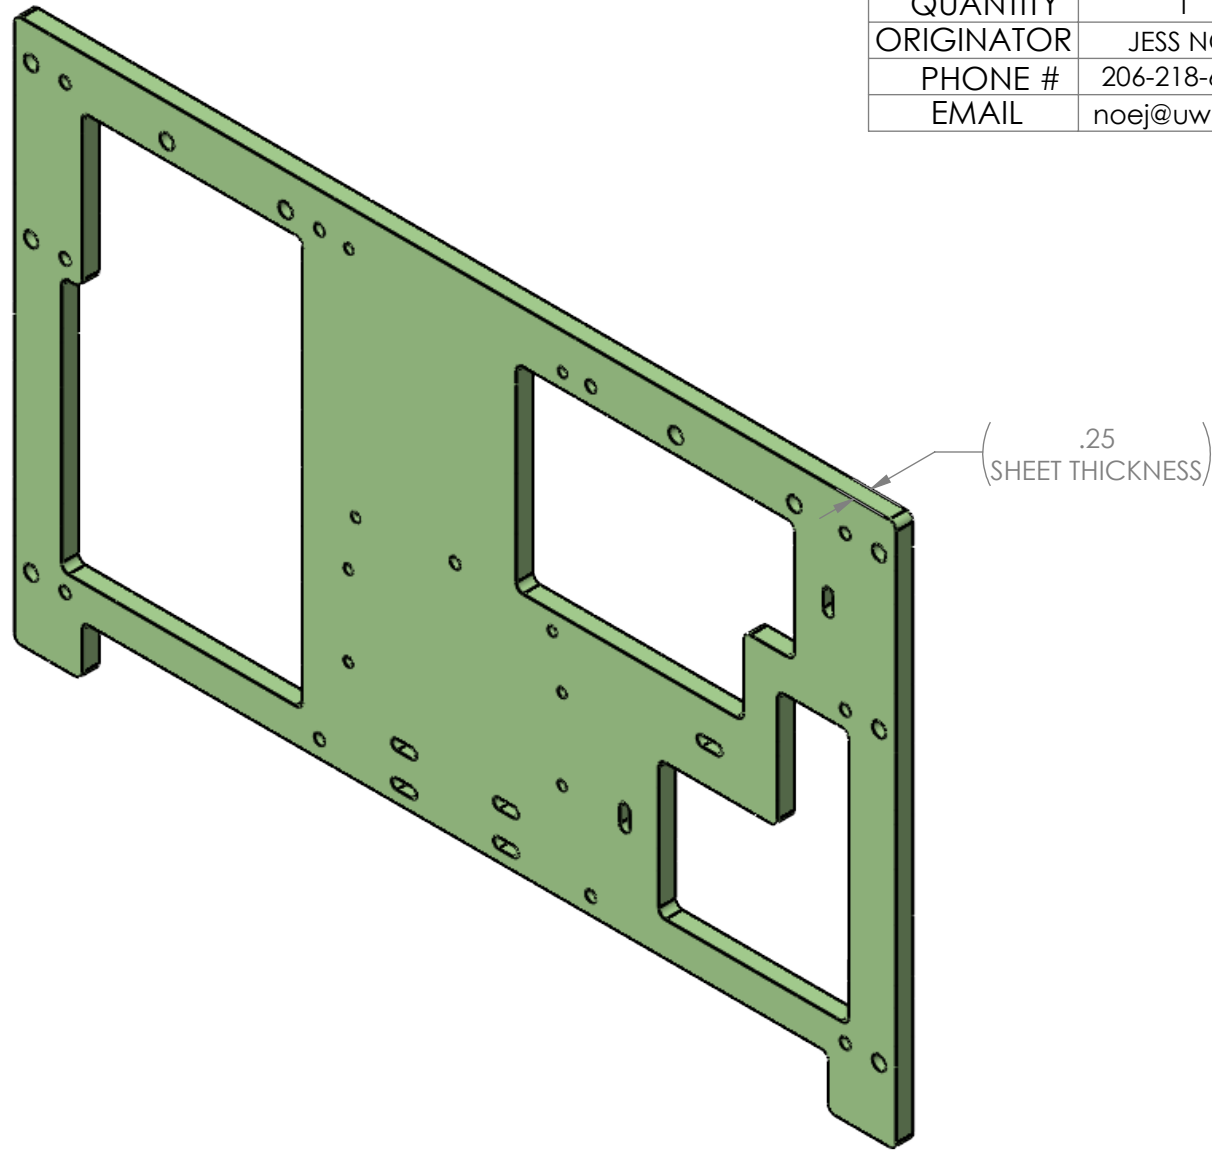


NOTES:
BREAK SHARP EDGES

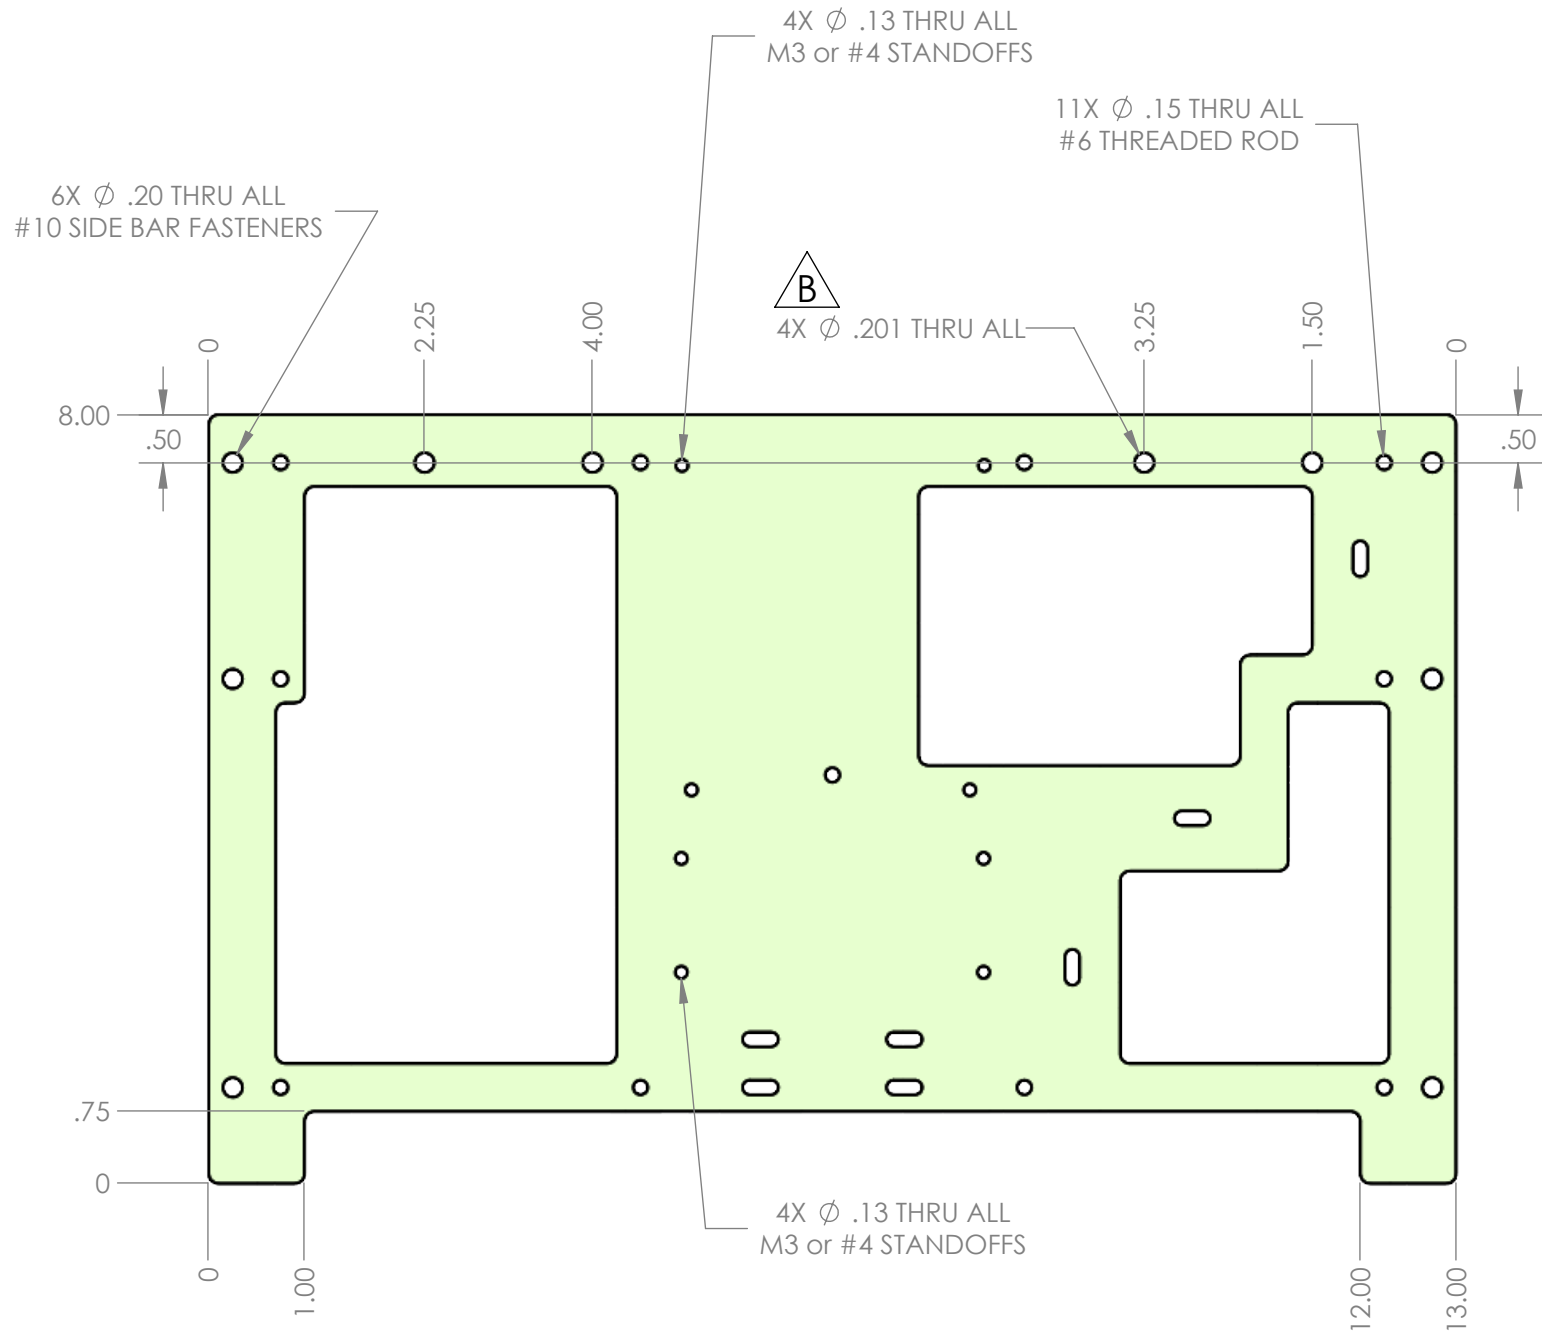

DWG NO:		90556	SHEET 1	1
REVISIONS				
ZONE	REV.	DESCRIPTION	DATE	APPROVED
	B	ADD #10 THRU HOLE PATTERN FOR VERTICAL SUPPORT	12/18/2024	JN

APL SHOP INFORMATION	
Worktag	
TASK #	N/A
QUANTITY	1
ORIGINATOR	JESS NOE
PHONE #	206-218-6167
EMAIL	noej@uw.edu

UNLESS OTHERWISE NOTED			APPROVALS		DATE	 APPLIED PHYSICS LABORATORY UNIVERSITY OF WASHINGTON 1013 NE 40TH ST. SEATTLE, WA. 98105				
- APPLICABLE STANDARDS: MIL-STD-XXX - SURFACE FINISH: 125RMS - MACHINED FILLETS: R.015 MAX - REMOVE ALL BURRS, BREAK SHARP EDGES .015 MAX - DIMENSIONS AND SURFACE FINISH TO BE MET AFTER SPECIFIED COATINGS	DIMENSIONS ARE IN INCHES WEIGHT IS IN POUNDS		CHIEF ENGR:			TITLE: PC104 FIBERGLASS PLATE, APL STACK				
	(X,X) INDICATES A REPEATED OR INFORMATIONAL DIMENSION TOLERANCES: FRACTIONS: ± 1/16 .X: ± .050 .XX: ± .030 .XXX: ± .005 ANGLES: ± 1.0		SYS ENGR:							
			QA/SAFETY:							
			SR ENGR:							
					ENGINEER:					JESS NOE
			CHECKED:							
	MATERIAL:		DRAWN:	JESS NOE	--/--/----					
G10 fiberglass		PROJECT FOLDER:			SIZE:	CAGE CODE:	DWG NO:	REV:		
		MARS			B	98514		90556	B	
THIRD ANGLE PROJECTION 		WEIGHT:	0.001	DO NOT SCALE DRAWING	CAD FILE:	90556	SHEET 1 OF 1			