
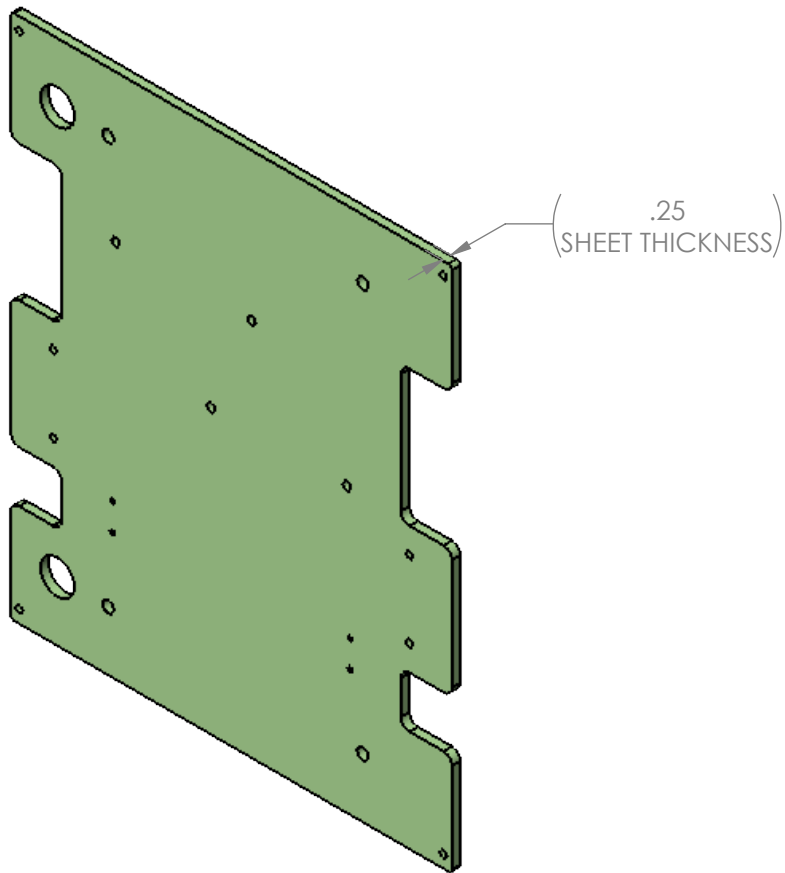
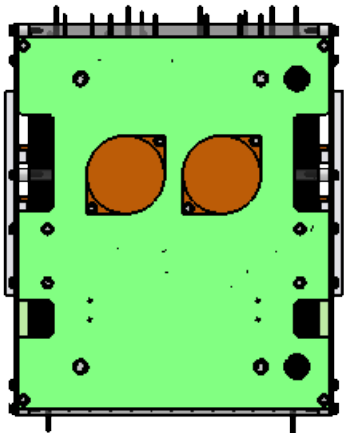


NOTES:
BREAK SHARP EDGES

3		DWG NO:		90557	SHEET 1	1	
REVISIONS							
ZONE	REV.	DESCRIPTION				DATE	APPROVED

APL SHOP INFORMATION	
Worktag	
TASK #	N/A
QUANTITY	1
ORIGINATOR	JESS NOE
PHONE #	206-218-6167
EMAIL	noej@uw.edu

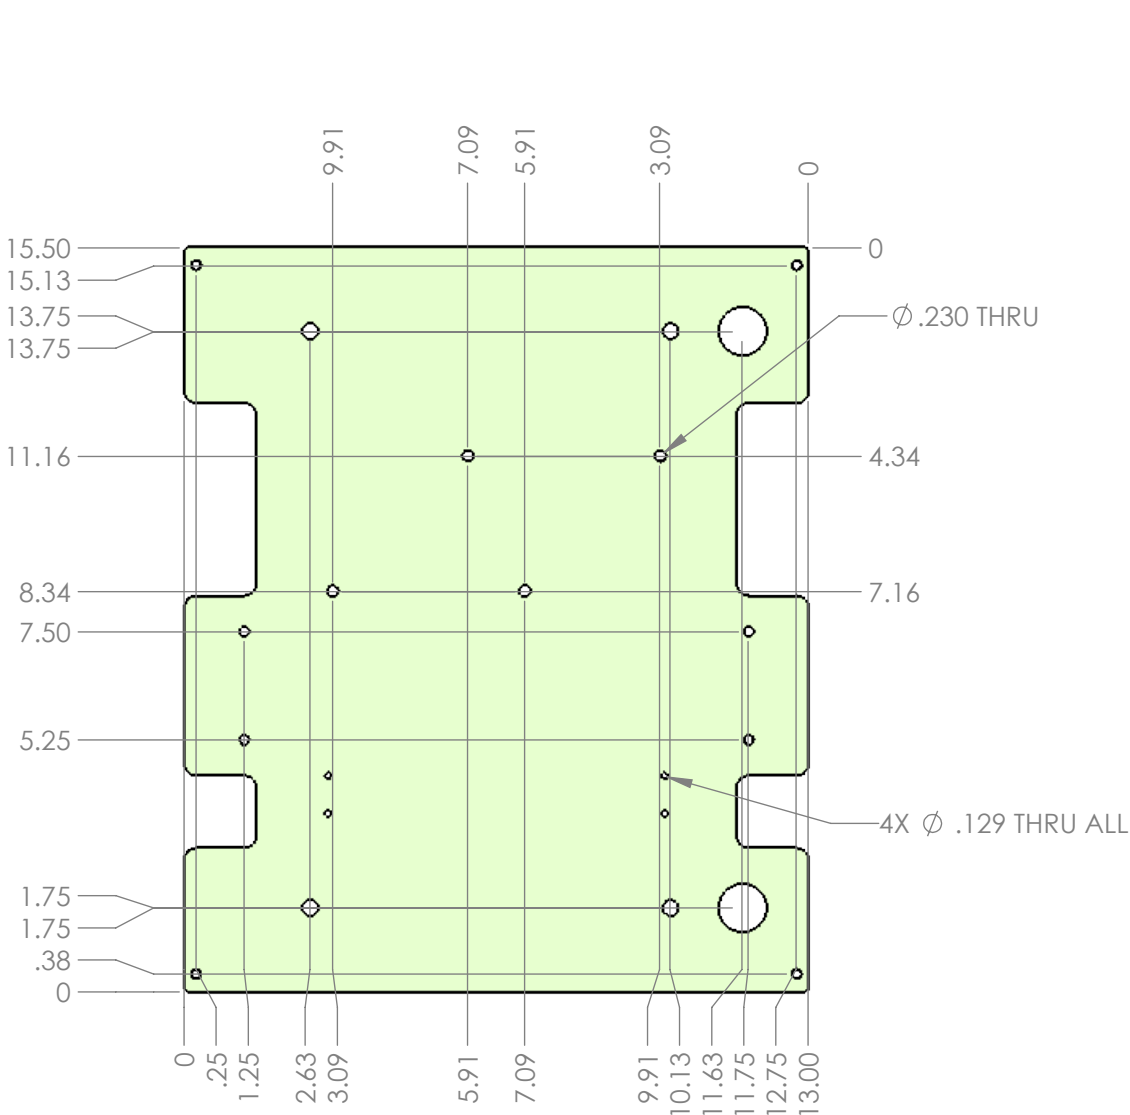

UNLESS OTHERWISE NOTED		APPROVALS		DATE			APPLIED PHYSICS LABORATORY UNIVERSITY OF WASHINGTON 1013 NE 40TH ST. SEATTLE, WA. 98105		TITLE: BACK FIBERGLASS PLATE, APL STACK	
- APPLICABLE STANDARDS: MIL-STD-XXX		CHIEF ENGR:								
- SURFACE FINISH: 125RMS		SYS ENGR:			SIZE: B		CAGE CODE: 98514		DWG NO: 90557	
- MACHINED FILLETS: R.015 MAX		QA/SAFETY:								
- REMOVE ALL BURRS, BREAK SHARP EDGES .015 MAX		SR ENGR:			REV: A		SHEET 1 OF 1			
- DIMENSIONS AND SURFACE FINISH TO BE MET AFTER SPECIFIED COATINGS		ENGINEER: JESS NOE		--/--/----						
THIRD ANGLE PROJECTION		CHECKED:			DO NOT SCALE DRAWING		CAD FILE: 90557			
		DRAWN: JESS NOE		--/--/----						
MATERIAL: G10 fiberglass		PROJECT FOLDER: MARS								
WEIGHT: 0.003										