


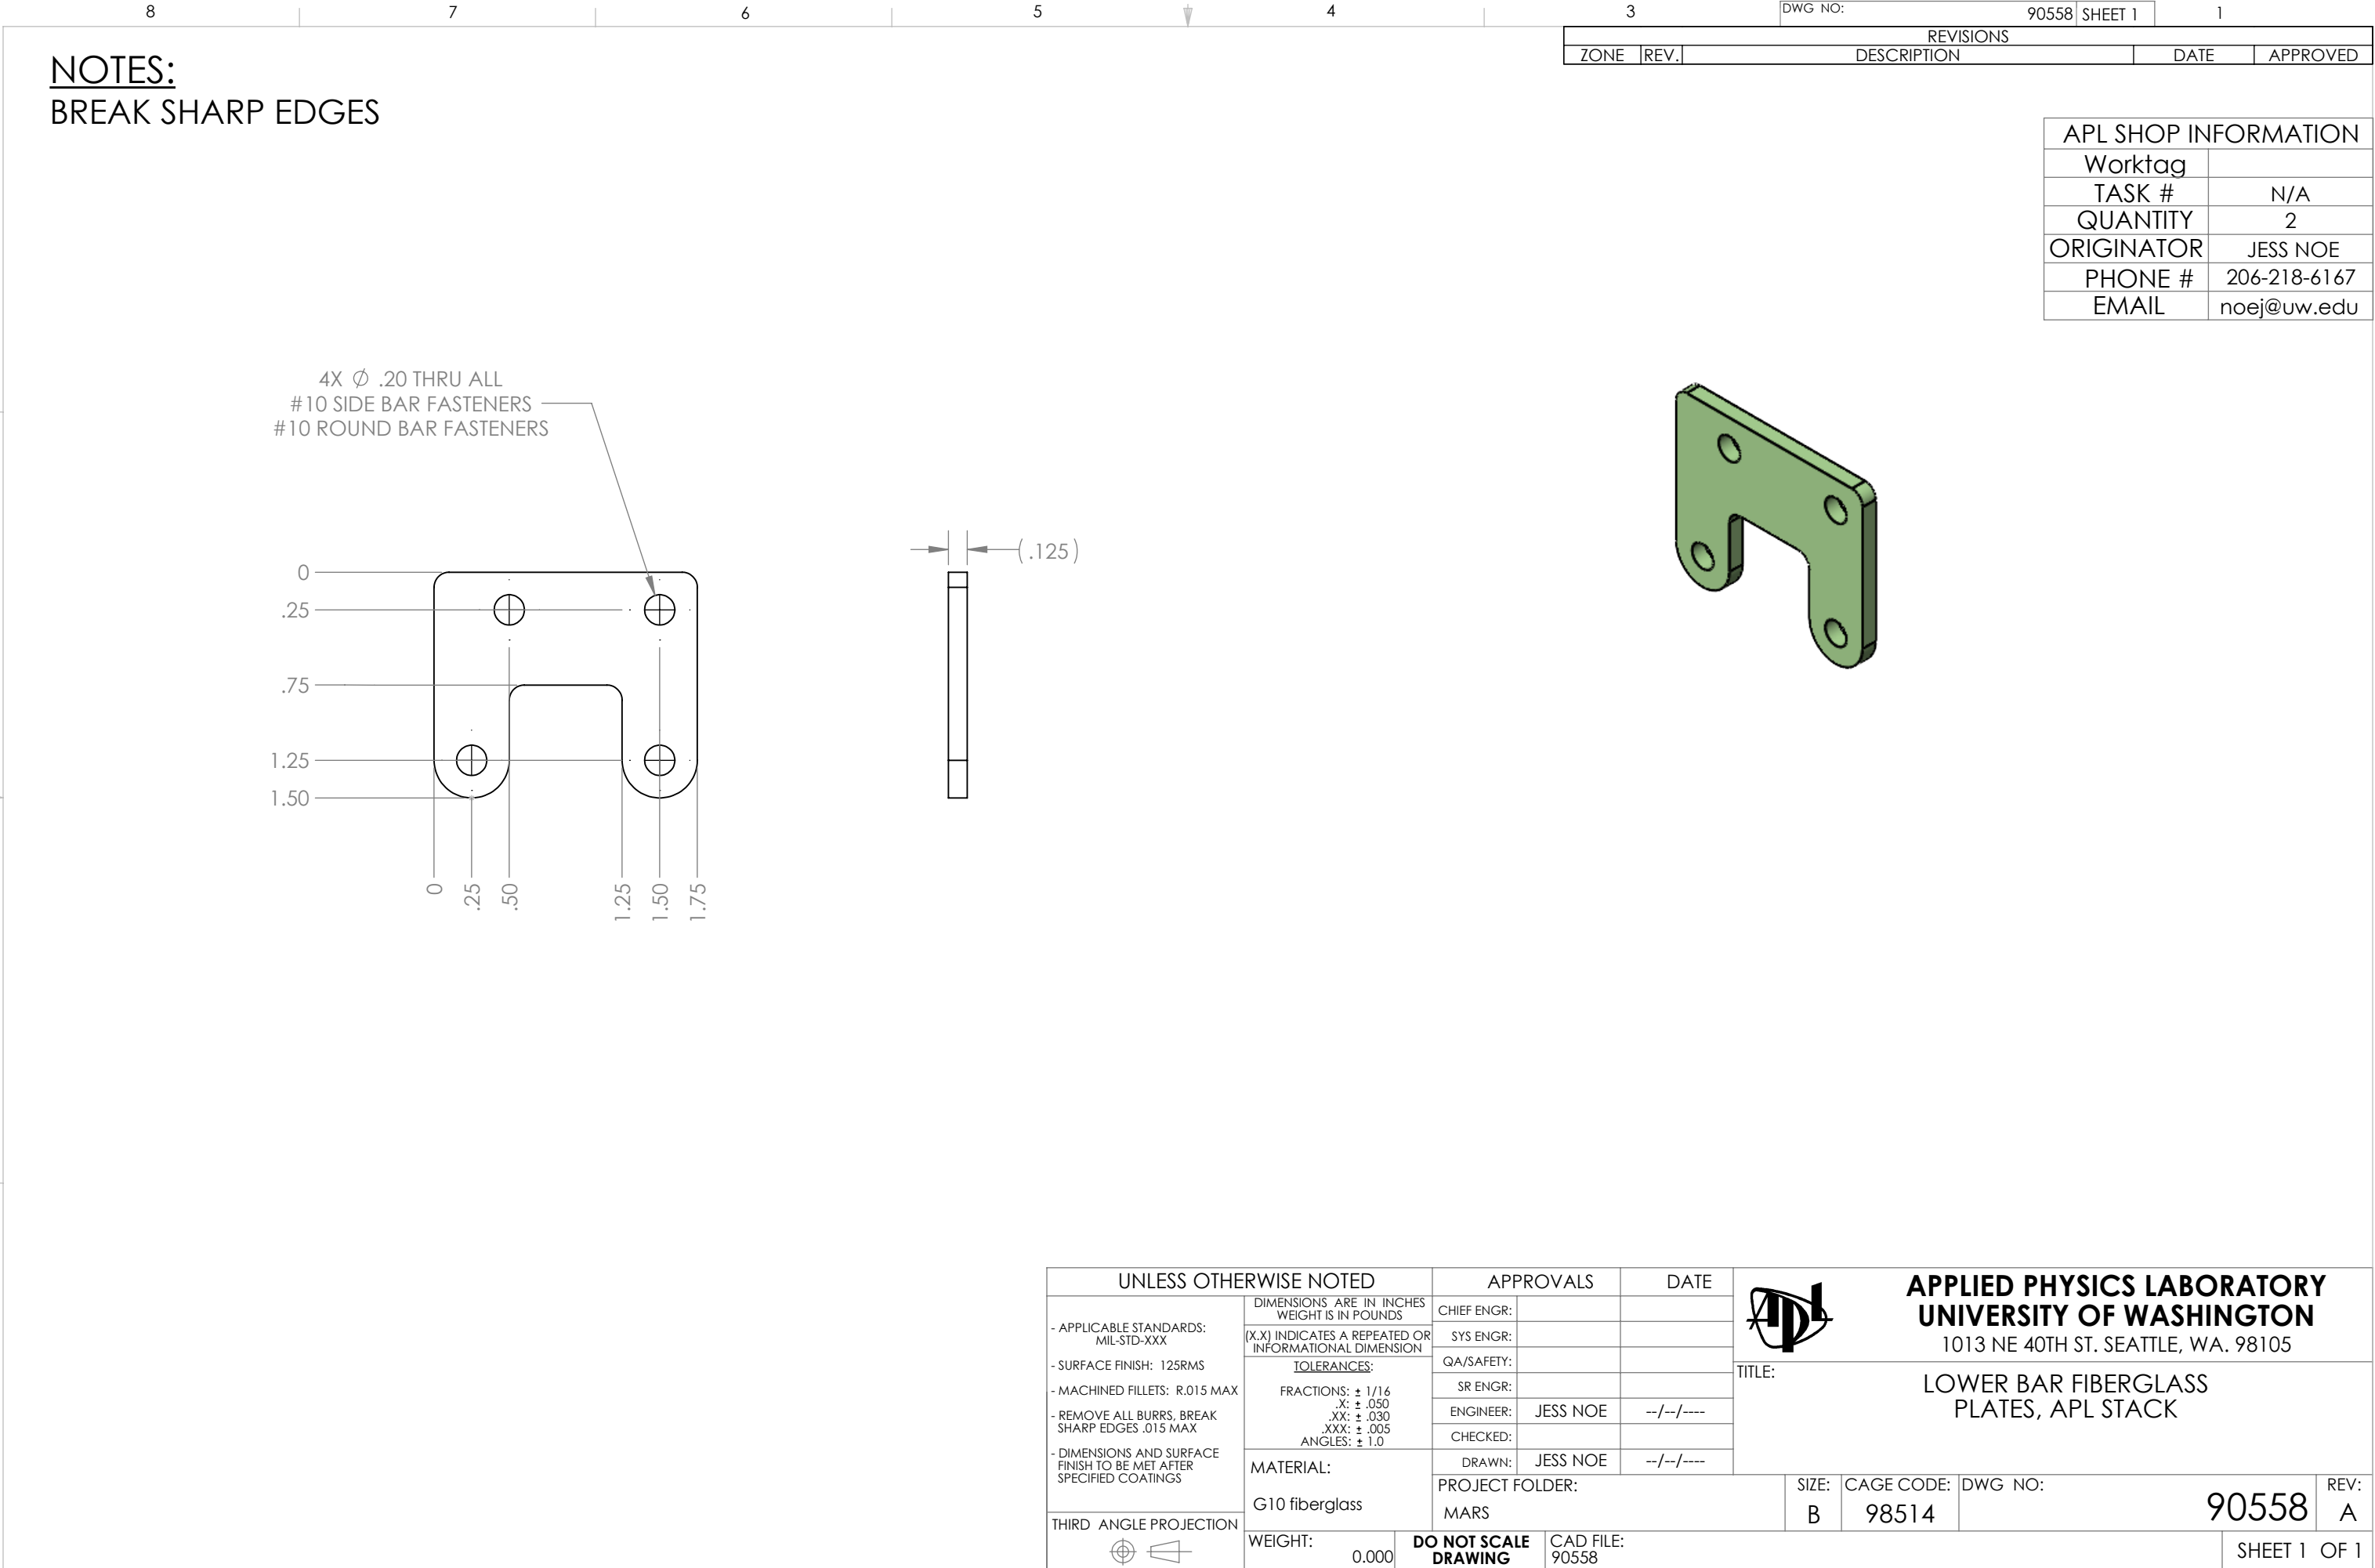

NOTES:

BREAK SHARP EDGES

4X Ø .20 THRU ALL

#10 SIDE BAR FASTENERS

#10 ROUND BAR FASTENERS

0

.25

.75

1.25

1.50

0

.25


.50


1.25

1.50

1.75

(.125)

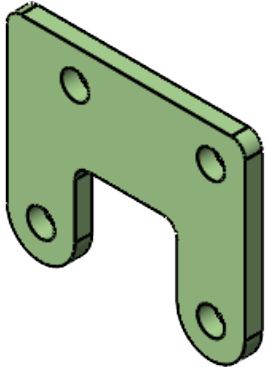

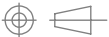UNLESS OTHERWISE NOTED		APPROVALS		DATE		APPLIED PHYSICS LABORATORY UNIVERSITY OF WASHINGTON 1013 NE 40TH ST. SEATTLE, WA. 98105							
- APPLICABLE STANDARDS: MIL-STD-XXX - SURFACE FINISH: 125RMS - MACHINED FILLETS: R.015 MAX - REMOVE ALL BURRS, BREAK SHARP EDGES .015 MAX - DIMENSIONS AND SURFACE FINISH TO BE MET AFTER SPECIFIED COATINGS	DIMENSIONS ARE IN INCHES WEIGHT IS IN POUNDS (X.X) INDICATES A REPEATED OR INFORMATIONAL DIMENSION TOLERANCES: FRACTIONS: ± 1/16 .X: ± .050 .XX: ± .030 .XXX: ± .005 ANGLES: ± 1.0	CHIEF ENGR:				TITLE: LOWER BAR FIBERGLASS PLATES, APL STACK							
		SYS ENGR:											
		QA/SAFETY:											
		SR ENGR:											
ENGINEER:	JESS NOE	--/--/----											
CHECKED:			DRAWN:	JESS NOE	--/--/----								
THIRD ANGLE PROJECTION 		PROJECT FOLDER:		MARS		SIZE:	B	CAGE CODE:	98514	DWG NO:	90558	REV:	A
WEIGHT:		0.000	DO NOT SCALE DRAWING		CAD FILE:		90558		SHEET 1		OF 1		