



NOTES:

BREAK SHARP EDGES


NEED MIRROR IMAGES, TAKE DXF FROM FRONT AND BACK FACES

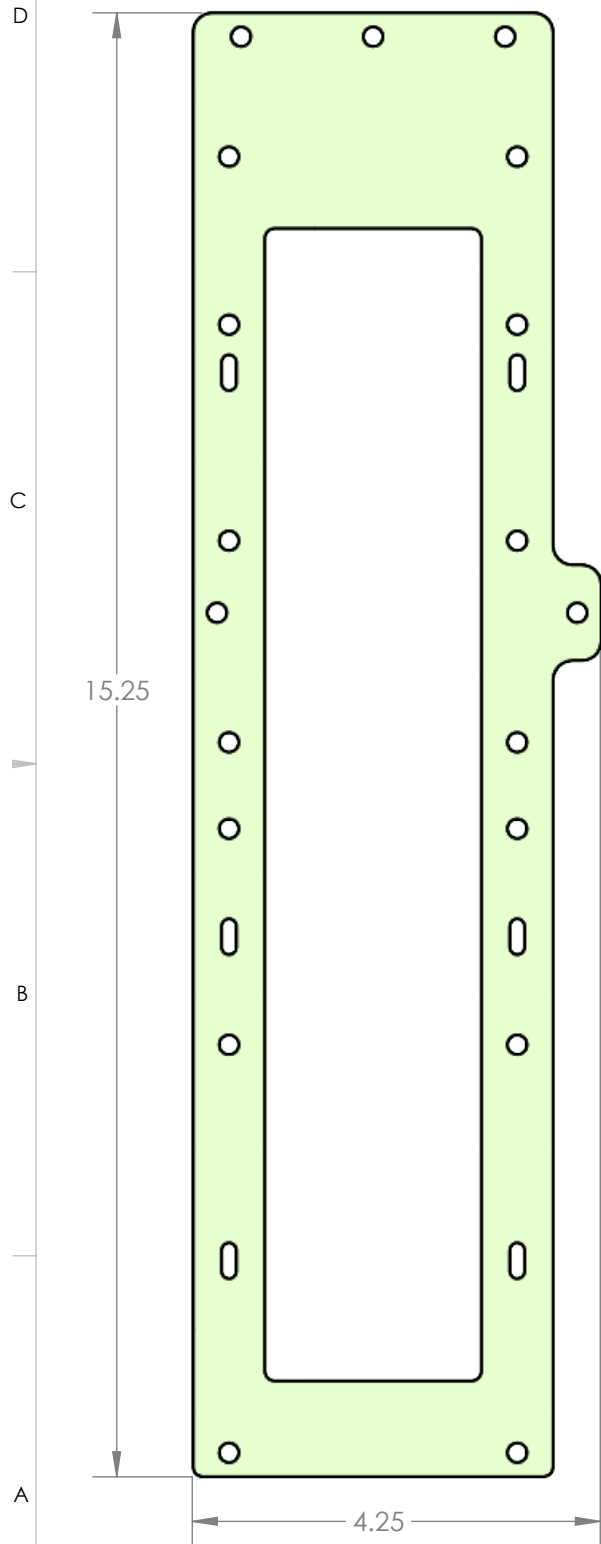


90560

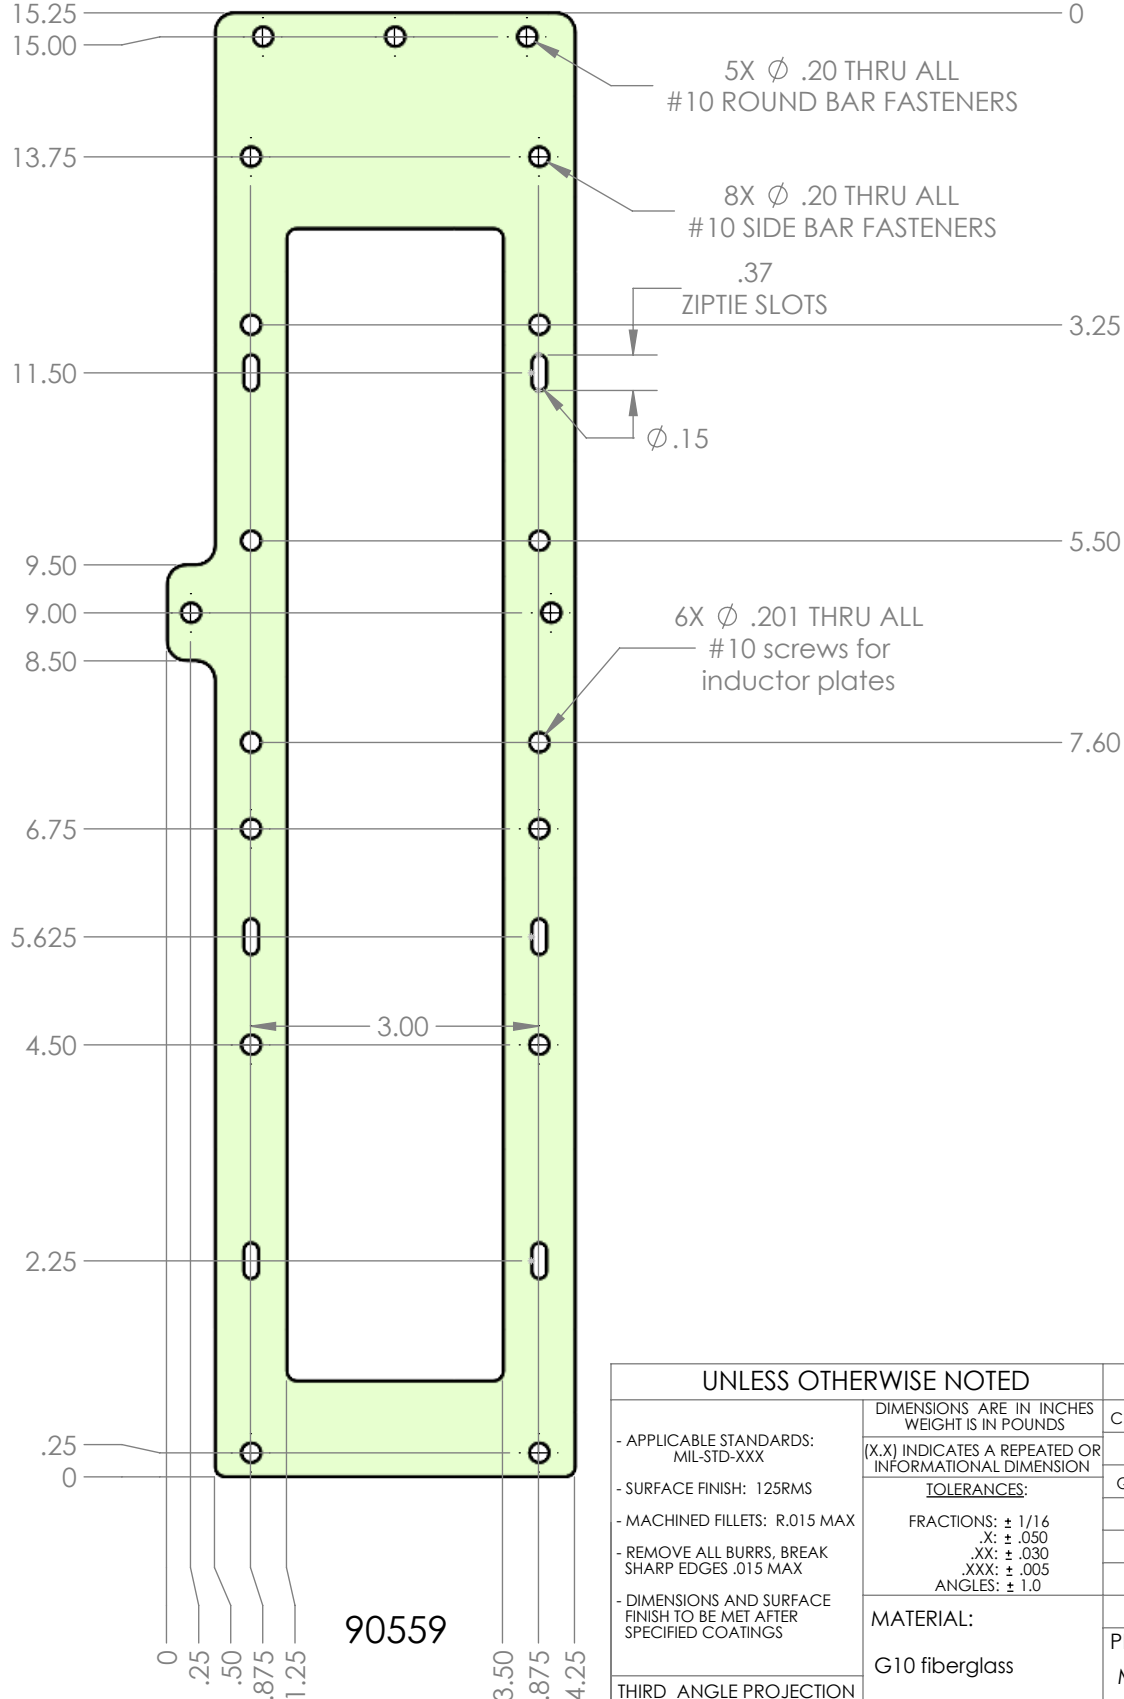

90559

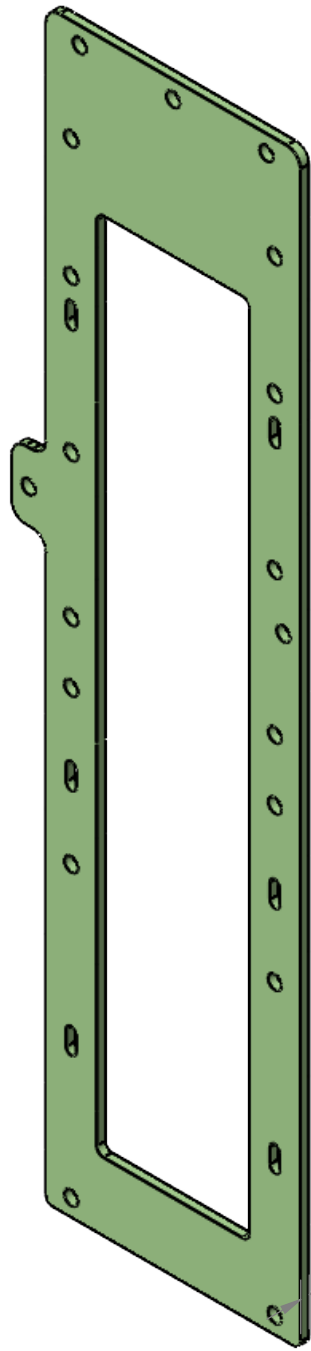

APL SHOP INFORMATION	
Worktag	
TASK #	N/A
QUANTITY	1 EACH
ORIGINATOR	JESS NOE
PHONE #	206-218-6167
EMAIL	noej@uw.edu

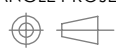UNLESS OTHERWISE NOTED			APPROVALS		DATE	 APPLIED PHYSICS LABORATORY UNIVERSITY OF WASHINGTON 1013 NE 40TH ST. SEATTLE, WA. 98105				
- APPLICABLE STANDARDS: MIL-STD-XXX - SURFACE FINISH: 125RMS - MACHINED FILLETS: R.015 MAX - REMOVE ALL BURRS, BREAK SHARP EDGES .015 MAX - DIMENSIONS AND SURFACE FINISH TO BE MET AFTER SPECIFIED COATINGS	DIMENSIONS ARE IN INCHES WEIGHT IS IN POUNDS		CHIEF ENGR:			TITLE: SIDE FIBERGLASS PLATES, APL STACK				
	(X.X) INDICATES A REPEATED OR INFORMATIONAL DIMENSION		SYS ENGR:							
	TOLERANCES: FRACTIONS: ± 1/16 .X: ± .050 .XX: ± .030 .XXX: ± .005 ANGLES: ± 1.0		QA/SAFETY:							
			SR ENGR:							
			ENGINEER:	JESS NOE	--/--/----					
	MATERIAL: G10 fiberglass		CHECKED:							
			DRAWN:	JESS NOE	--/--/----					
THIRD ANGLE PROJECTION 			PROJECT FOLDER:			SIZE:	CAGE CODE:	DWG NO:	REV:	
			MARS			B	98514	90559-90560	A	
WEIGHT: 0.000		DO NOT SCALE DRAWING	CAD FILE: 90559-90560				SHEET 1 OF 1			