


NOTES:
BREAK SHARP EDGES

3		DWG NO: 90564		SHEET 1		1	
REVISIONS							
ZONE	REV.	DESCRIPTION			DATE		APPROVED

APL SHOP INFORMATION	
Worktag	
TASK #	N/A
QUANTITY	1
ORIGINATOR	JESS NOE
PHONE #	206-218-6167
EMAIL	noej@uw.edu

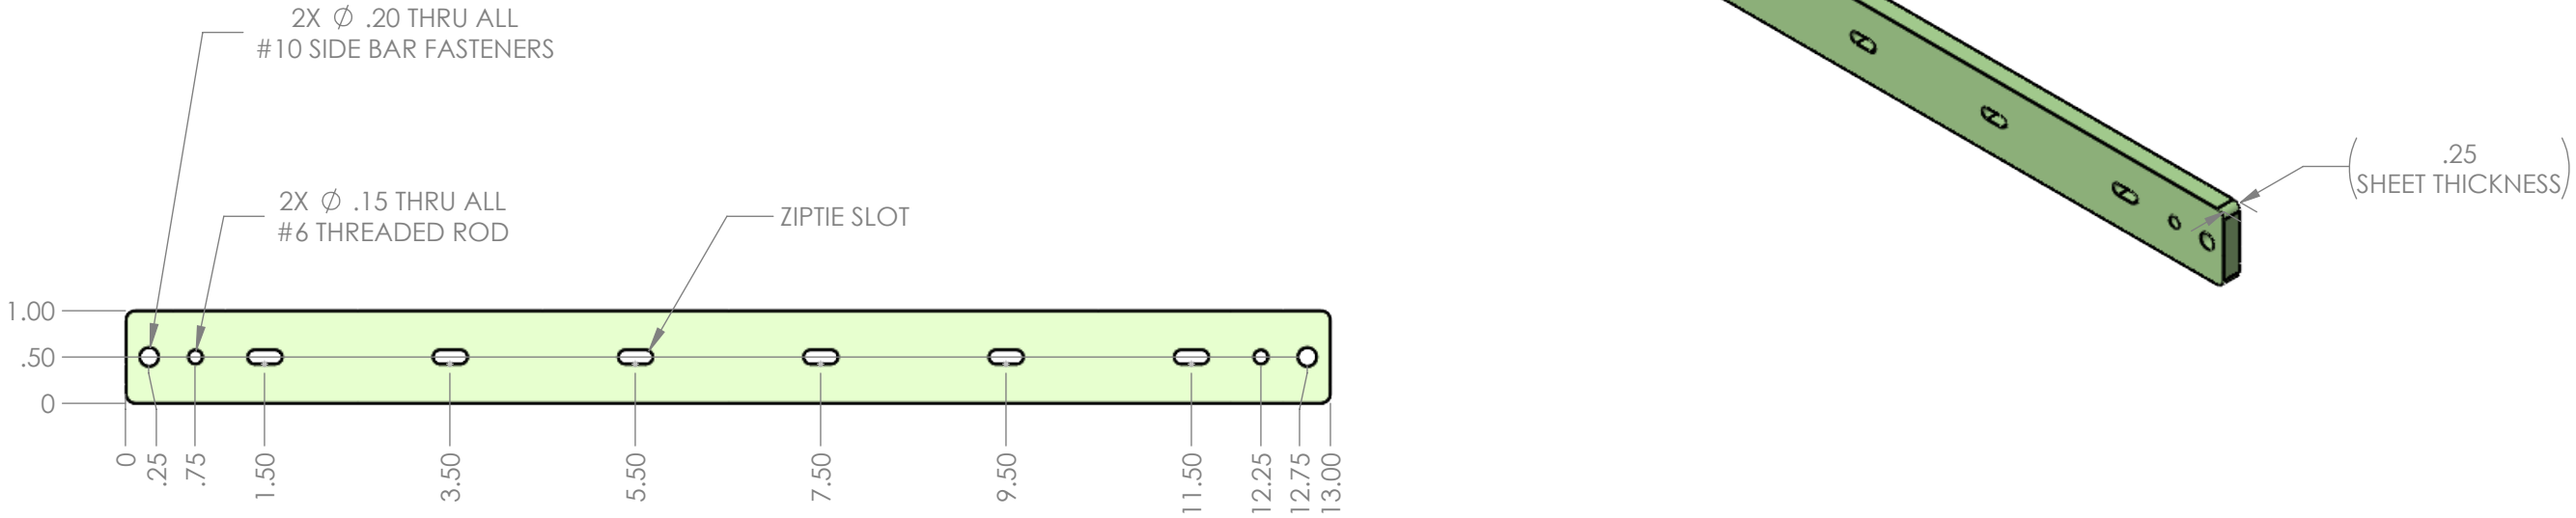

UNLESS OTHERWISE NOTED			APPROVALS		DATE	APPLIED PHYSICS LABORATORY UNIVERSITY OF WASHINGTON 1013 NE 40TH ST. SEATTLE, WA. 98105				
- APPLICABLE STANDARDS: MIL-STD-XXX - SURFACE FINISH: 125RMS - MACHINED FILLETS: R.015 MAX - REMOVE ALL BURRS, BREAK SHARP EDGES .015 MAX - DIMENSIONS AND SURFACE FINISH TO BE MET AFTER SPECIFIED COATINGS	DIMENSIONS ARE IN INCHES WEIGHT IS IN POUNDS		CHIEF ENGR:				TITLE: TOP BAR FIBERGLASS PLATE, APL STACK			
	(X.X) INDICATES A REPEATED OR INFORMATIONAL DIMENSION		SYS ENGR:							
	TOLERANCES:		QA/SAFETY:							
	FRACTIONS: ± 1/16 X: ± .050 XX: ± .030 XXX: ± .005 ANGLES: ± 1.0		SR ENGR:							
			ENGINEER: JESS NOE		--/--/----					
MATERIAL:		CHECKED:								
		DRAWN: JESS NOE		--/--/----						
		PROJECT FOLDER:			SIZE:	CAGE CODE:	DWG NO:	90564	REV:	A
		MARS			B	98514				
THIRD ANGLE PROJECTION		WEIGHT:	0.000	DO NOT SCALE DRAWING	CAD FILE:	90564				
										SHEET 1 OF 1