

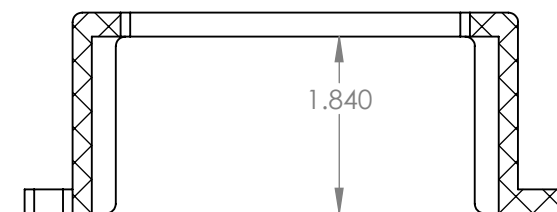
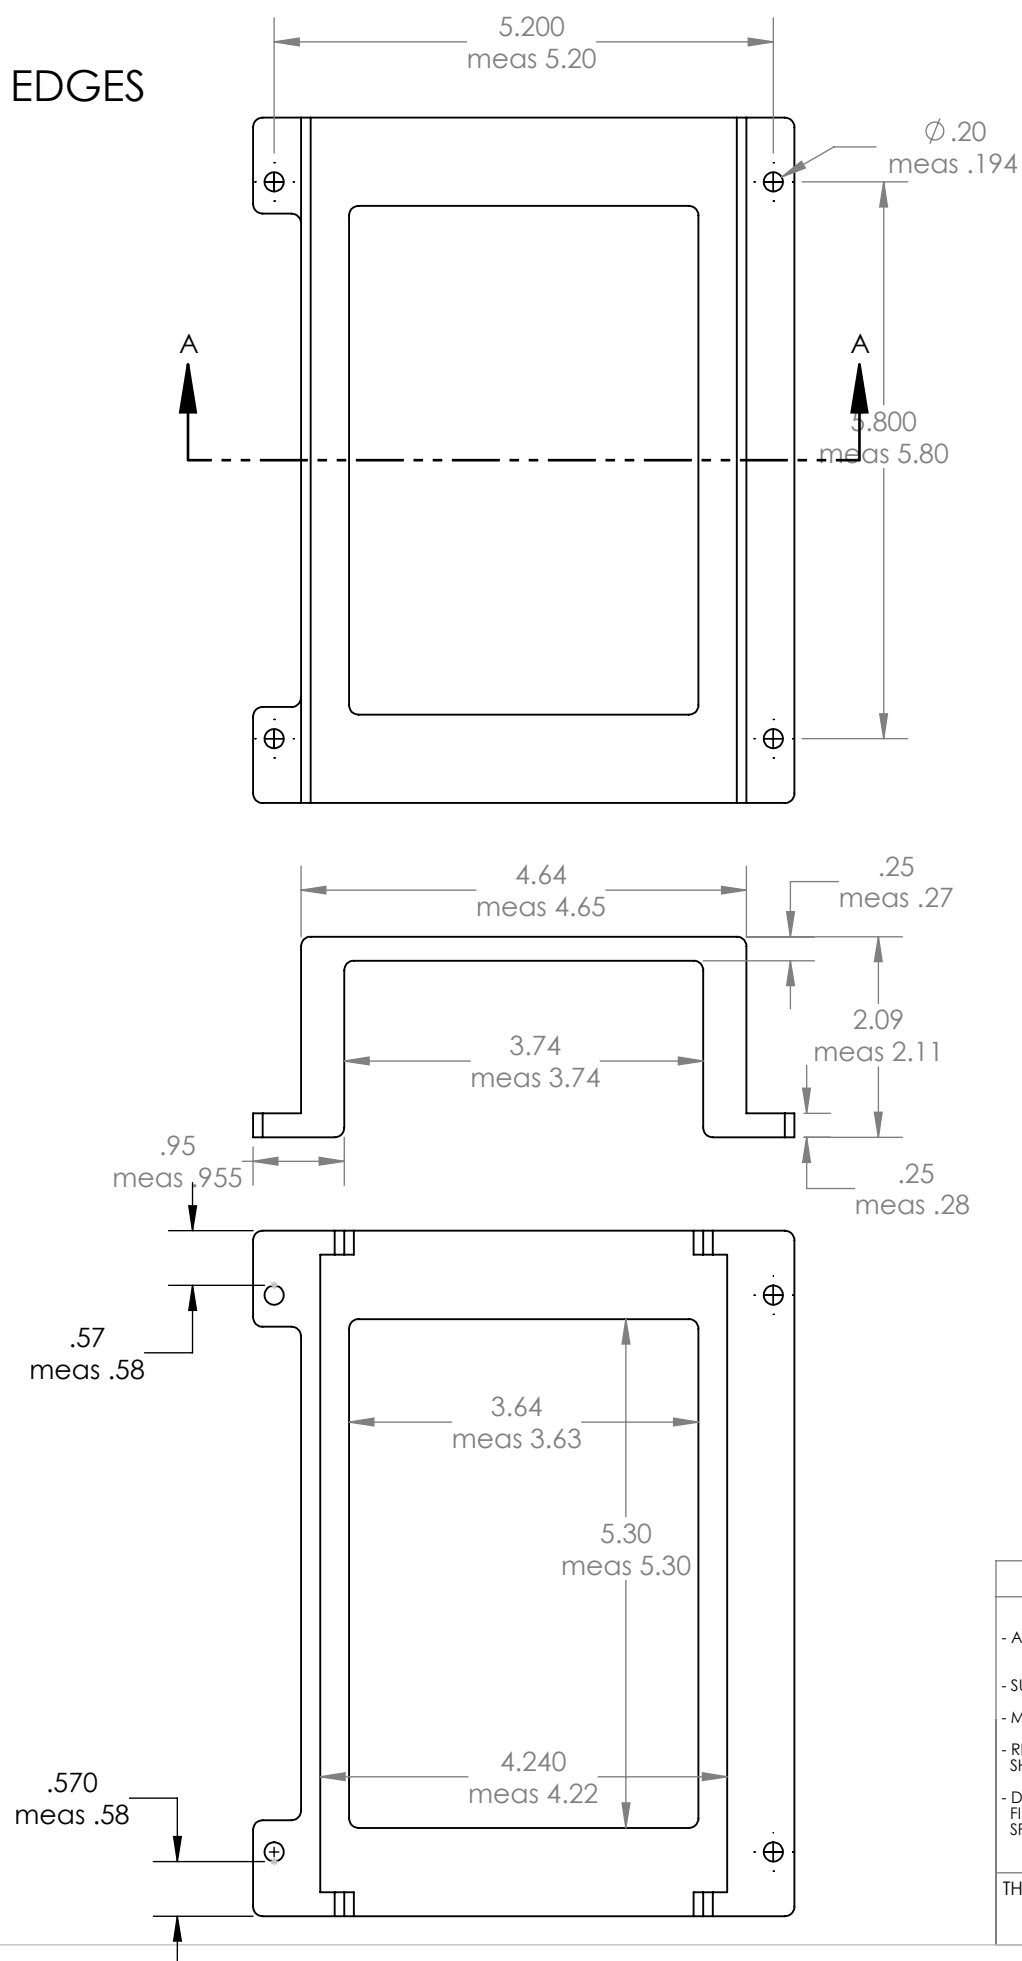
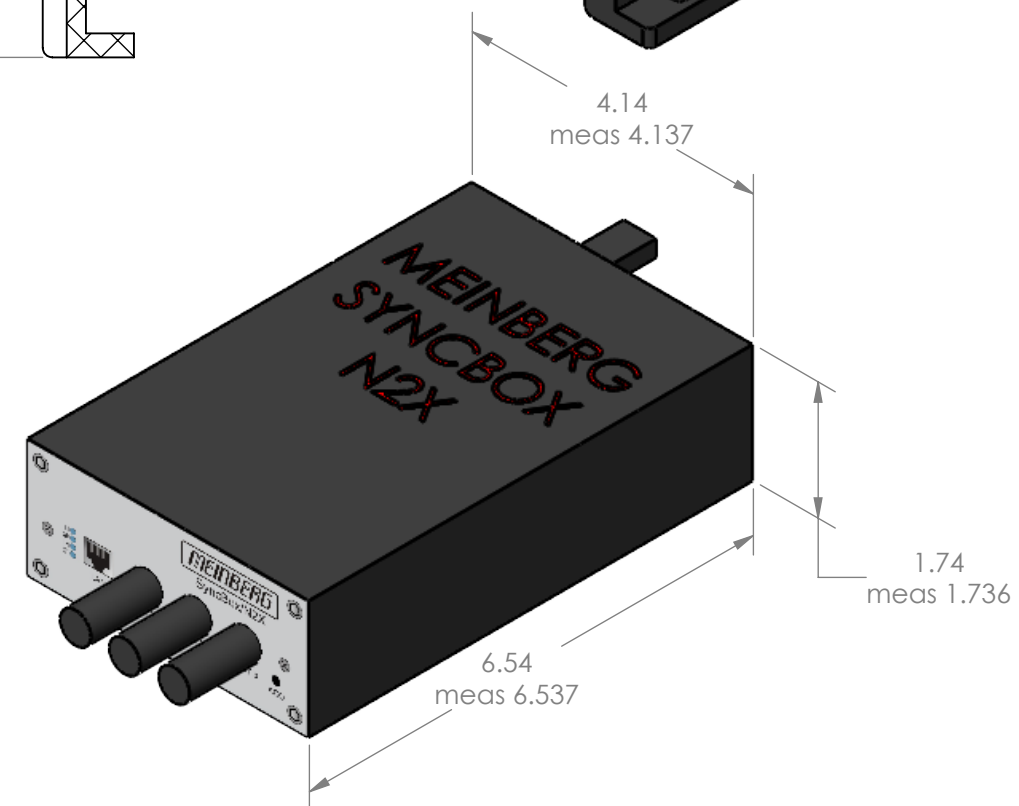


NOTES:
BREAK SHARP EDGES

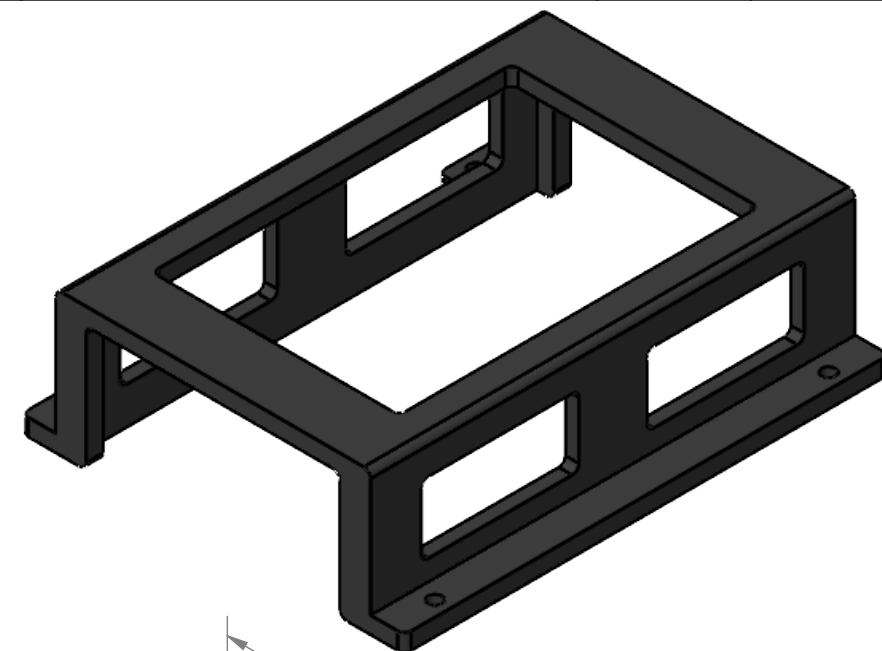

SECTION A-A

 

UNLESS OTHERWISE NOTED			APPROVALS		DATE		 APPLIED PHYSICS LABORATORY UNIVERSITY OF WASHINGTON 1013 NE 40TH ST. SEATTLE, WA. 98105					
- APPLICABLE STANDARDS: MIL-STD-XXX - SURFACE FINISH: 125RMS - MACHINED FILLETS: R.015 MAX - REMOVE ALL BURRS, BREAK SHARP EDGES .015 MAX - DIMENSIONS AND SURFACE FINISH TO BE MET AFTER SPECIFIED COATINGS			CHIEF ENGR:			TITLE: MOUNT BRACKET, MEINBERG SYNCBOX						
			SYS ENGR:									
			QA/SAFETY:									
			SR ENGR:									
			ENGINEER:		JESS NOE						--/--/----	
DIMENSIONS ARE IN INCHES WEIGHT IS IN POUNDS (X.X) INDICATES A REPEATED OR INFORMATIONAL DIMENSION TOLERANCES: FRACTIONS: ± 1/16 .X: ± .050 .XX: ± .030 .XXX: ± .005 ANGLES: ± 1.0			CHECKED:									
			DRAWN:		JESS NOE	--/--/----						
			PROJECT FOLDER:					SIZE:	CAGE CODE:	DWG NO:	REV:	
MATERIAL:			---					B	98514	90565	A	
Tough 2000												
THIRD ANGLE PROJECTION			WEIGHT:		DO NOT SCALE DRAWING		CAD FILE:		SHEET 1 OF 1			
			0.424				90565					