


NOTES:

BREAK SHARP EDGES

MCMMASTER 87135K32

REVISIONS				
ZONE	REV.	DESCRIPTION	DATE	APPROVED

APL SHOP INFORMATION	
Worktag	GR016798
TASK #	M9Y
QUANTITY	14
ORIGINATOR	JESS NOE
PHONE #	206-218-6167
EMAIL	noej@uw.edu

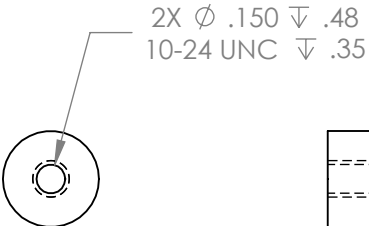

UNLESS OTHERWISE NOTED		APPROVALS		DATE		 APPLIED PHYSICS LABORATORY UNIVERSITY OF WASHINGTON 1013 NE 40TH ST. SEATTLE, WA. 98105				
- APPLICABLE STANDARDS: MIL-STD-XXX - SURFACE FINISH: 125RMS - MACHINED FILLETS: R.015 MAX - REMOVE ALL BURRS, BREAK SHARP EDGES .015 MAX - DIMENSIONS AND SURFACE FINISH TO BE MET AFTER SPECIFIED COATINGS	DIMENSIONS ARE IN INCHES WEIGHT IS IN POUNDS	CHIEF ENGR:		TITLE: PVC ROD, 0.5", WIRE MANAGEMENT APL STACK						
	(X.X) INDICATES A REPEATED OR INFORMATIONAL DIMENSION	SYS ENGR:								
	TOLERANCES:	QA/SAFETY:								
	FRACTIONS: $\pm 1/16$.X: $\pm .050$.XX: $\pm .030$.XXX: $\pm .005$ ANGLES: ± 1.0	SR ENGR:								
	MATERIAL:	ENGINEER:	JESS NOE							--/--/----
		CHECKED:								
CPVC PLASTIC	DRAWN:	JESS NOE	--/--/----	PROJECT FOLDER:	SIZE:	CAGE CODE:	DWG NO:	REV:		
		MARS			B	98514		90568	A	
THIRD ANGLE PROJECTION	WEIGHT:	DO NOT SCALE DRAWING	CAD FILE:	SHEET 1 OF 1						
	0.11		90568							