


NOTES:

QTY 1
MICARTA/PHENOLIC COMPOSITE SHEET
THICKNESS 0.25"

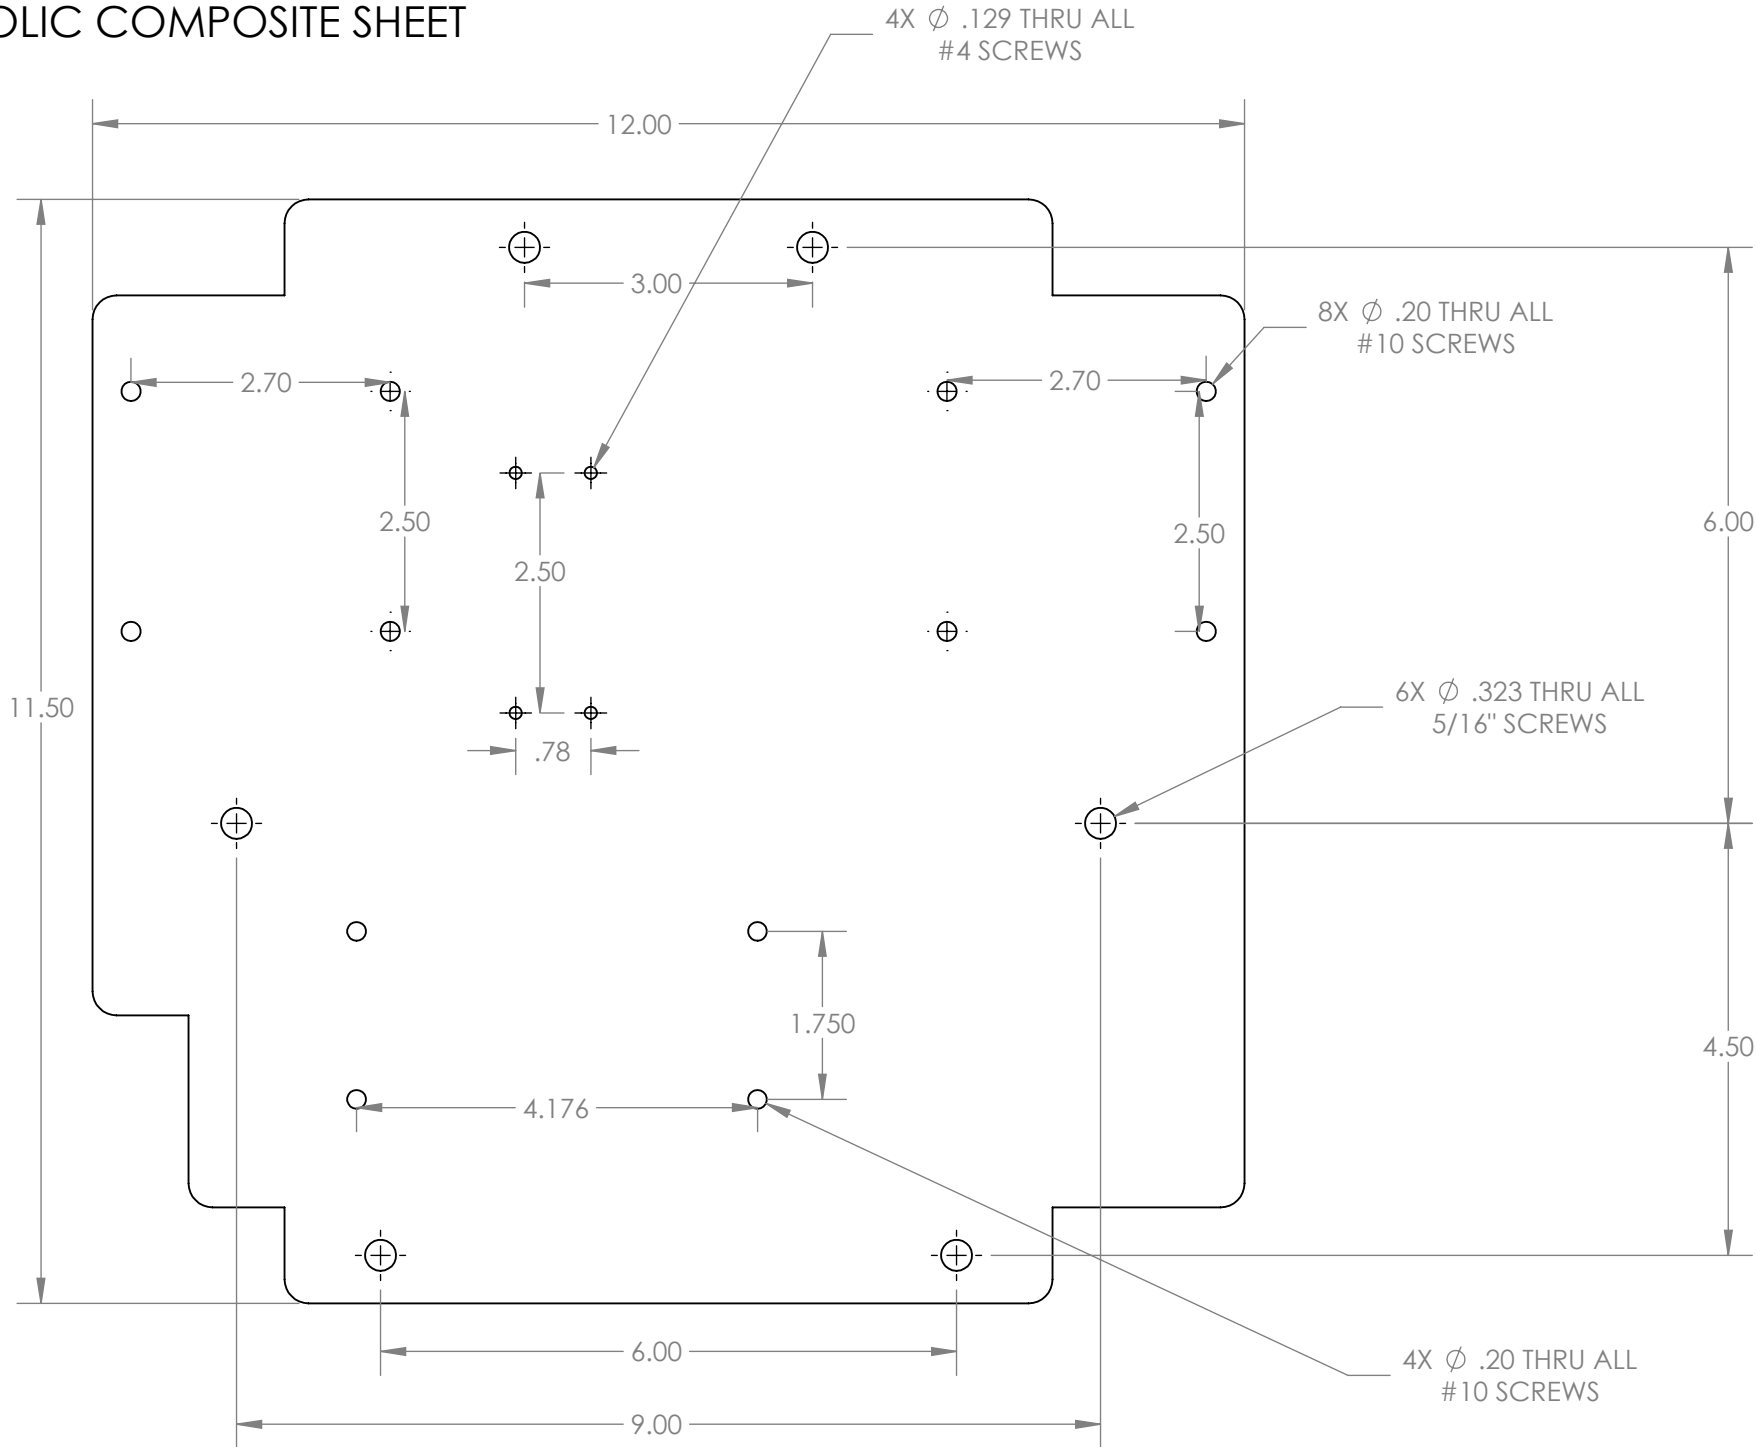

ENGR NOTES:
my note here

DWG NO:		90569	SHEET 1	1
REVISIONS				
ZONE	REV.	DESCRIPTION	DATE	APPROVED
	-	INITIAL RELEASE		

UNLESS OTHERWISE NOTED			APPROVALS		DATE	APPLIED PHYSICS LABORATORY UNIVERSITY OF WASHINGTON 1013 NE 40TH ST. SEATTLE, WA. 98105				
- APPLICABLE STANDARDS: MIL-STD-XXX - SURFACE FINISH: 125RMS - MACHINED FILLETS: R.015 MAX - REMOVE ALL BURRS, BREAK SHARP EDGES .015 MAX - DIMENSIONS AND SURFACE FINISH TO BE MET AFTER SPECIFIED COATINGS	DIMENSIONS ARE IN INCHES WEIGHT IS IN POUNDS		CHIEF ENGR:				TITLE: NETWORK MOUNT PLATE, BOTTOM			
	(X.X) INDICATES A REPEATED OR INFORMATIONAL DIMENSION		SYS ENGR:							
	TOLERANCES:		QA/SAFETY:							
	FRACTIONS: ± 1/16 X: ± .050 XX: ± .030 XXX: ± .005 ANGLES: ± 1.0		SR ENGR:							
			ENGINEER:		JESS NOE					
			CHECKED:							
	MATERIAL:		DRAWN:		JESS NOE	--/--/----				
PHENOLIC			PROJECT FOLDER:			SIZE:	CAGE CODE:	DWG NO:	REV:	
			MARS			B	98514		90569	-
THIRD ANGLE PROJECTION 			WEIGHT:	3.176	DO NOT SCALE DRAWING	CAD FILE:	90569	SHEET 1 OF 2		