
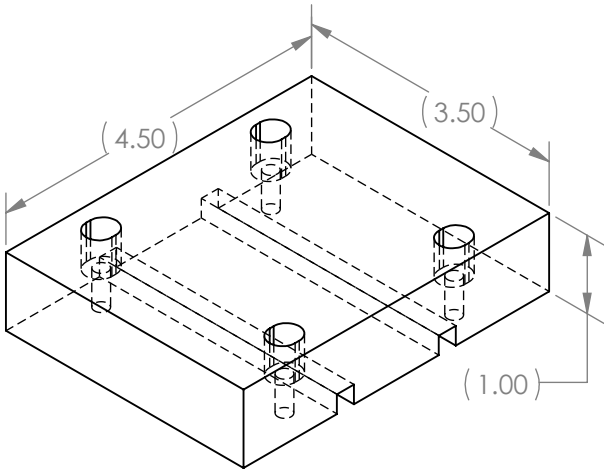
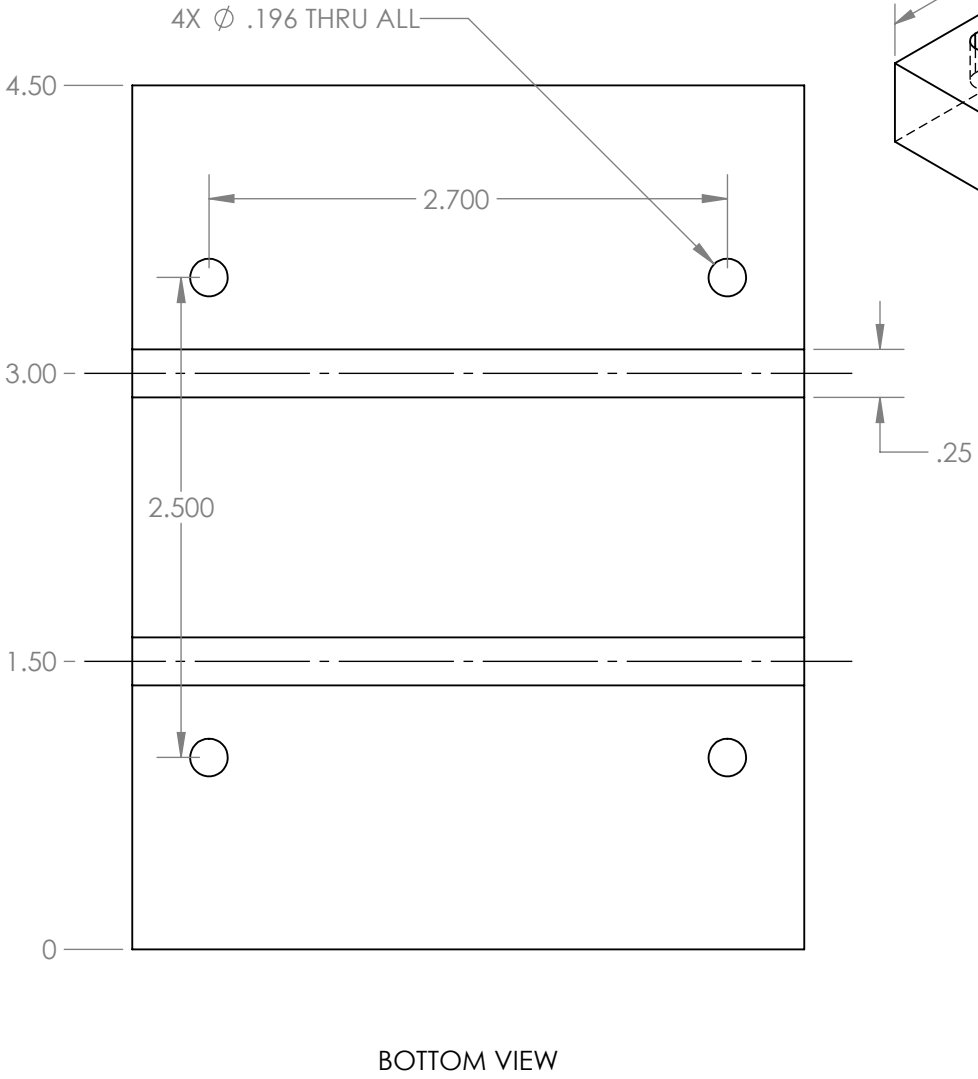
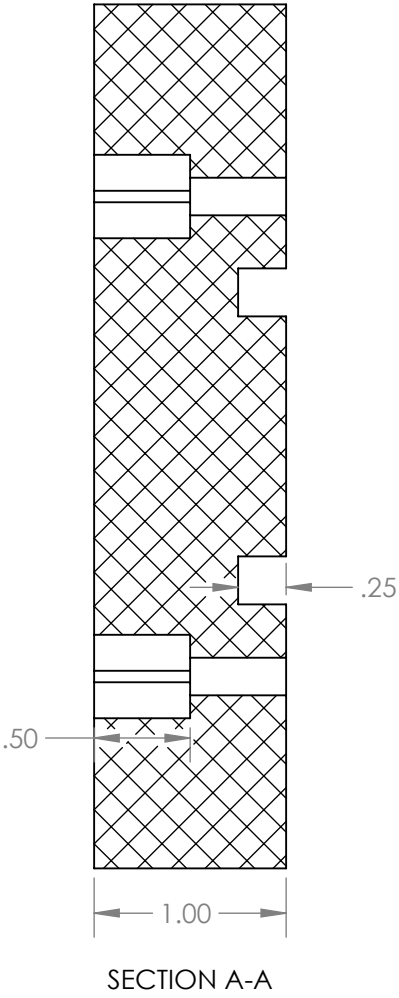


NOTES:
BREAK SHARP EDGES

DWG NO:		90582	SHEET 1	1
REVISIONS				
ZONE	REV.	DESCRIPTION	DATE	APPROVED
	-	INITIAL RELEASE		

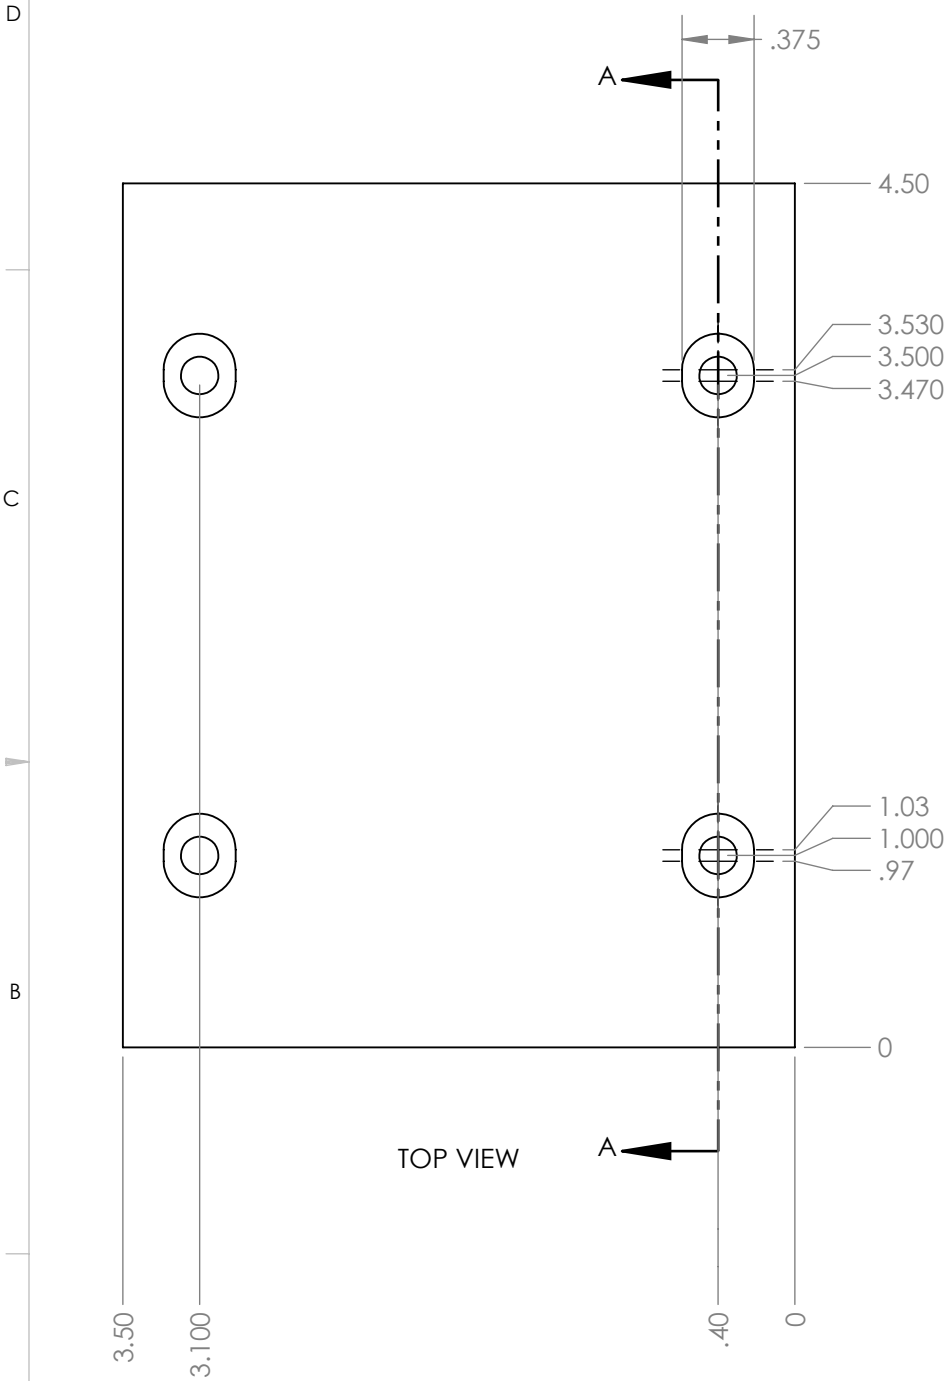

ENGR NOTES:
my note here

UNLESS OTHERWISE NOTED			APPROVALS		DATE	APPLIED PHYSICS LABORATORY UNIVERSITY OF WASHINGTON 1013 NE 40TH ST. SEATTLE, WA. 98105					
- APPLICABLE STANDARDS: MIL-STD-XXX - SURFACE FINISH: 125RMS - MACHINED FILLETS: R.015 MAX - REMOVE ALL BURRS, BREAK SHARP EDGES .015 MAX - DIMENSIONS AND SURFACE FINISH TO BE MET AFTER SPECIFIED COATINGS	DIMENSIONS ARE IN INCHES WEIGHT IS IN POUNDS		CHIEF ENGR:			TITLE: SUPPORT BLOCK, CISCO ROUTER					
	(X,X) INDICATES A REPEATED OR INFORMATIONAL DIMENSION TOLERANCES: FRACTIONS: ± 1/16 .X: ± .050 .XX: ± .030 .XXX: ± .005 ANGLES: ± 1.0		SYS ENGR:								
			QA/SAFETY:								
			SR ENGR:								
	MATERIAL: POM Acetal Copolymer		ENGINEER:	JESS NOE	--/--/----	SIZE: B CAGE CODE: 98514 DWG NO: 90582 REV: -					
			CHECKED:								
			DRAWN:	JESS NOE	--/--/----						
THIRD ANGLE PROJECTION		PROJECT FOLDER:									
		WEIGHT:	0.753	DO NOT SCALE DRAWING	CAD FILE: 90582_CiscoSupport					SHEET 1 OF 1	