
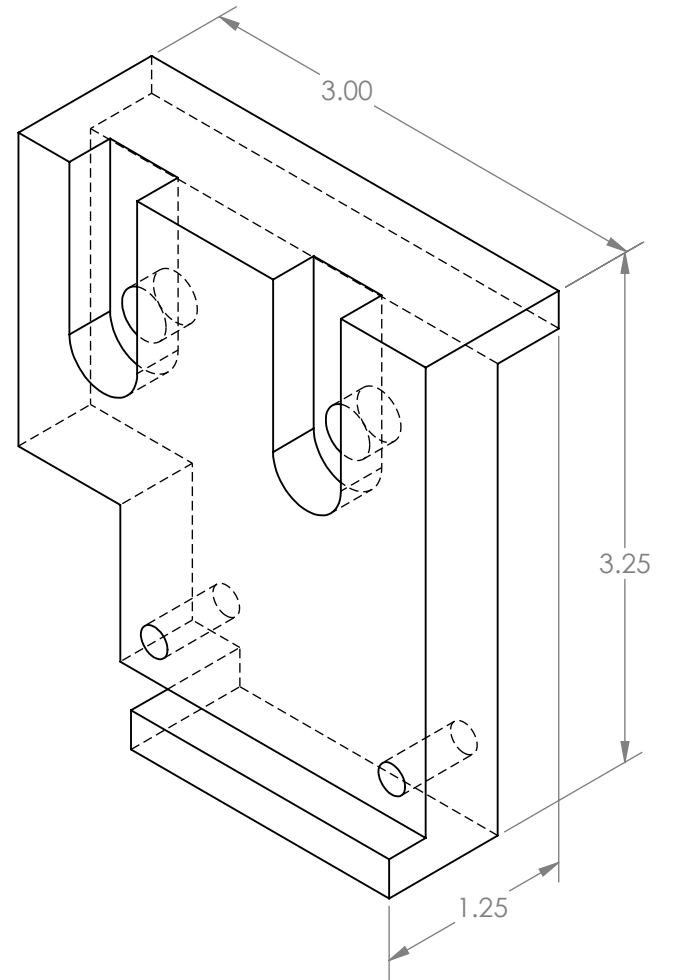
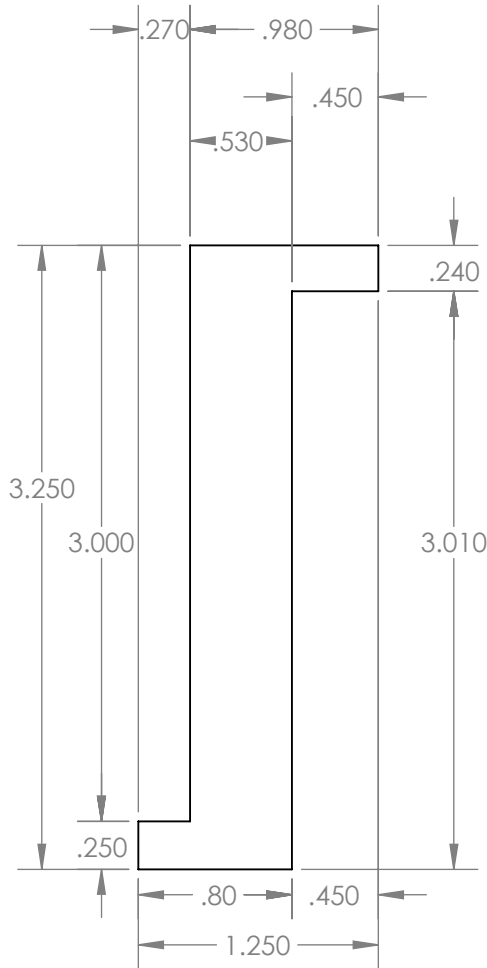
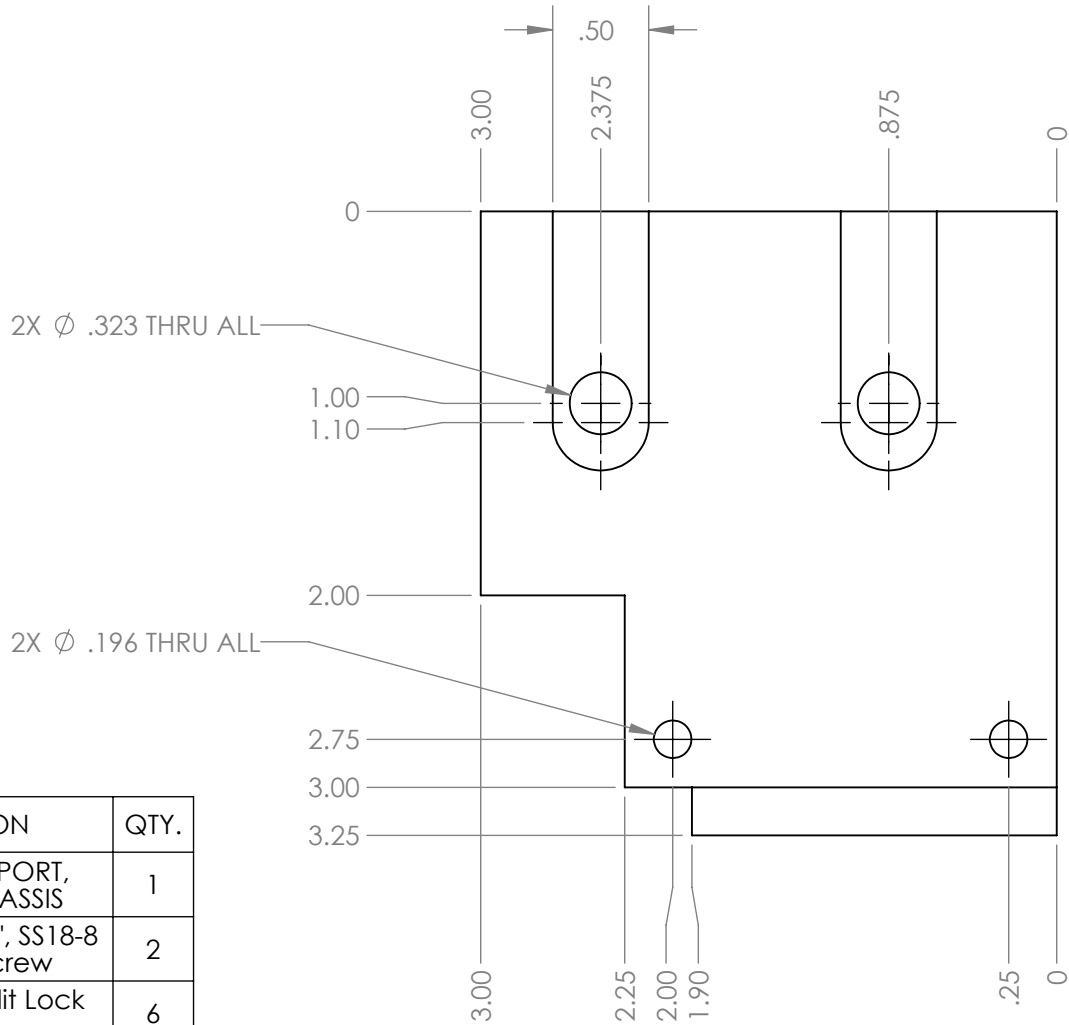
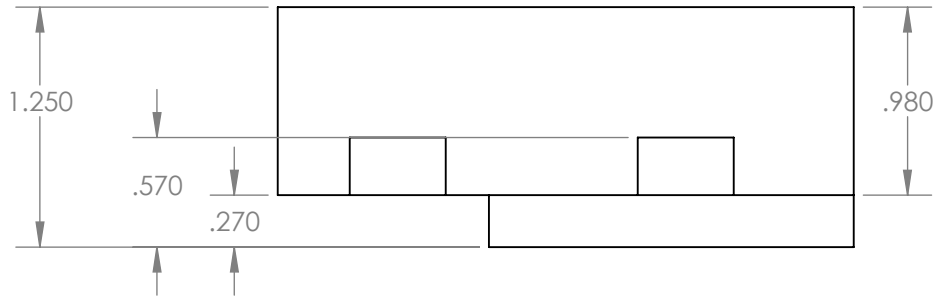





NOTES:
BREAK SHARP EDGES

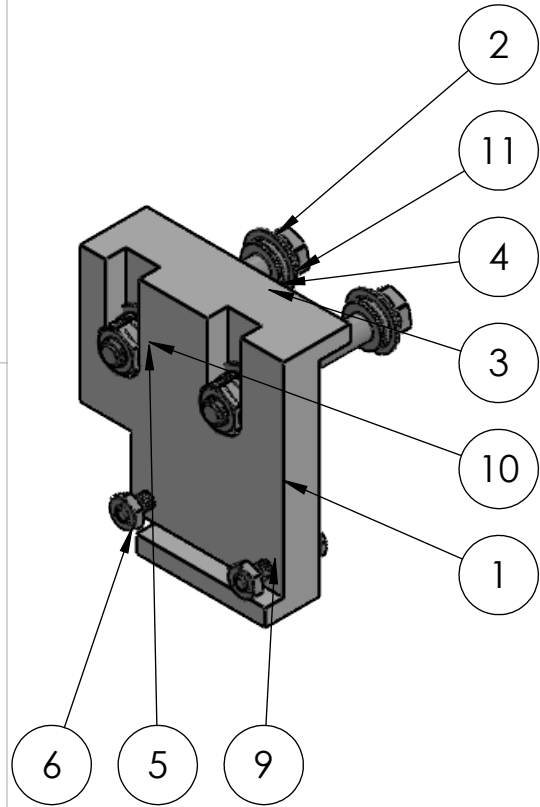


ITEM NO.	PART NUMBER	DESCRIPTION	QTY.
1	94068	VERTICAL SUPPORT, PC104 TO CHASSIS	1
2	92198A692	5/16"-18, L 2-1/4", SS18-8 Hex Head Screw	2
3	92146A030	5/16" SS18-8 Split Lock Washer	6
4	98017A689	5/16" SS18-8 Flat Washer	4
5	90047A115	5/16"-18 Center-Lock Distorted-Thread Locknut	4
6	90045A016	#10-24 Top-Lock Distorted-Thread Locknut	2
7	MMC 92146A550	#10 SS18-8 Split Lock Washer	2
8	MMC 92141A011	#10 SS18-8 Flat Washer	2
9	MMC 92314A247	#10-24, L-1", SS18-8 Hex Head Screws	2
10	92198A693	5/16"-18, L-2-1/2", SS18-8 Hex Head Screw	2
11	92141A030	5/16" SS18-8 Flat Washer	4

UNLESS OTHERWISE NOTED			APPROVALS		DATE		APPLIED PHYSICS LABORATORY UNIVERSITY OF WASHINGTON 1013 NE 40TH ST. SEATTLE, WA. 98105								
- APPLICABLE STANDARDS: MIL-STD-XXX - SURFACE FINISH: 125RMS - MACHINED FILLETS: R.015 MAX - REMOVE ALL BURRS, BREAK SHARP EDGES .015 MAX - DIMENSIONS AND SURFACE FINISH TO BE MET AFTER SPECIFIED COATINGS	DIMENSIONS ARE IN INCHES WEIGHT IS IN POUNDS		CHIEF ENGR:				TITLE: VERTICAL SUPPORT, PC104 TO CHASSIS								
	(X,X) INDICATES A REPEATED OR INFORMATIONAL DIMENSION		SYS ENGR:												
	TOLERANCES:		QA/SAFETY:												
	FRACTIONS: ± 1/16 X: ± .050 XX: ± .030 XXX: ± .005 ANGLES: ± 1.0		SR ENGR:												
	MATERIAL:		ENGINEER:		JESS NOE		--/--/----								
			CHECKED:												
		DRAWN:		JESS NOE		--/--/----									
		PROJECT FOLDER:				SIZE:		CAGE CODE:		DWG NO:		REV:			
		MARS				B		98514				94068		-	
THIRD ANGLE PROJECTION		WEIGHT:		DO NOT SCALE DRAWING		CAD FILE:						SHEET 1		OF 2	
		0.232				94068									

NOTES:
BREAK SHARP EDGES

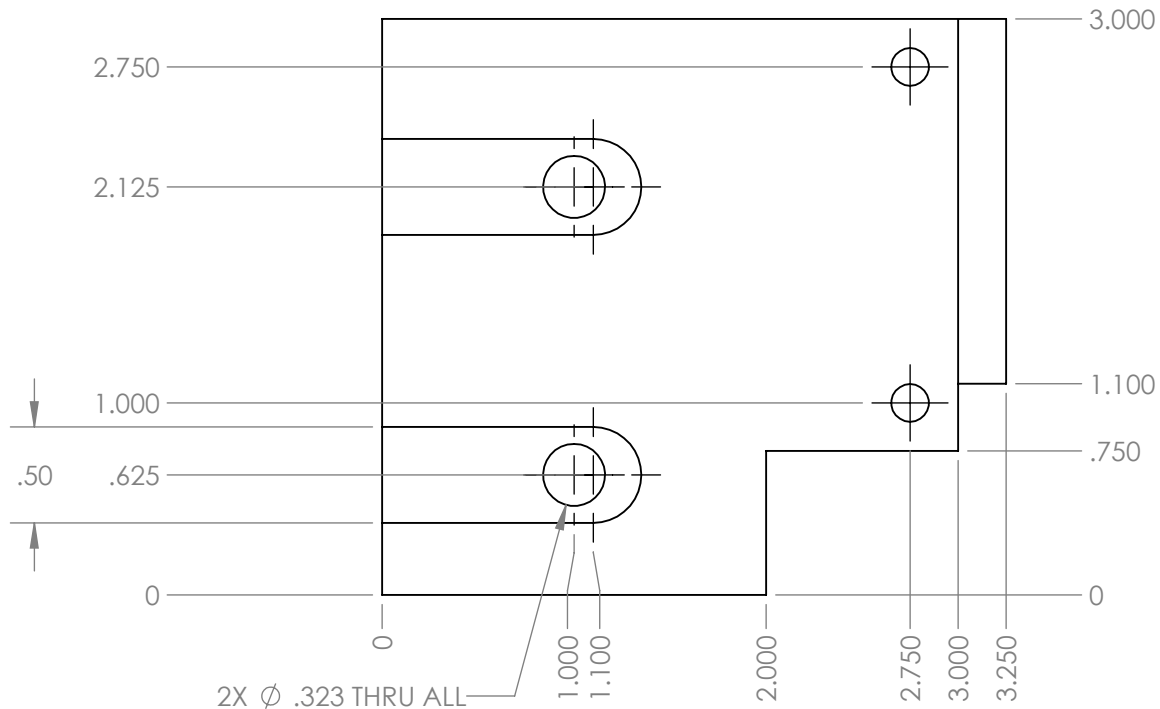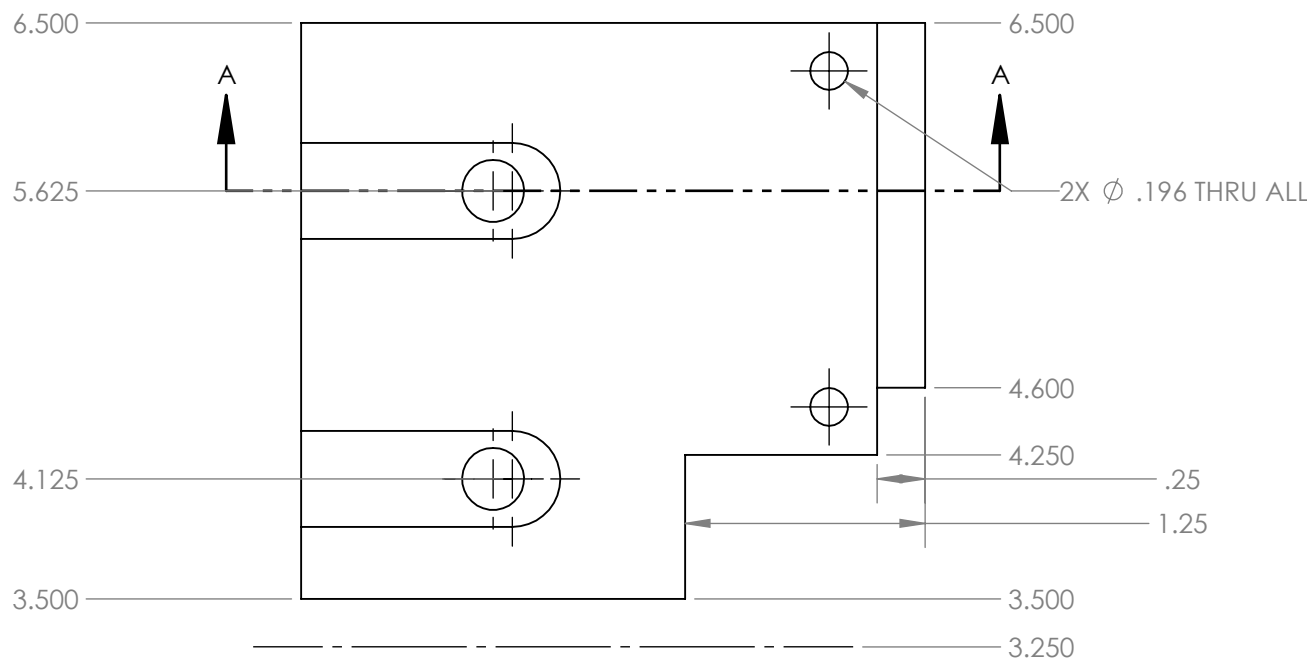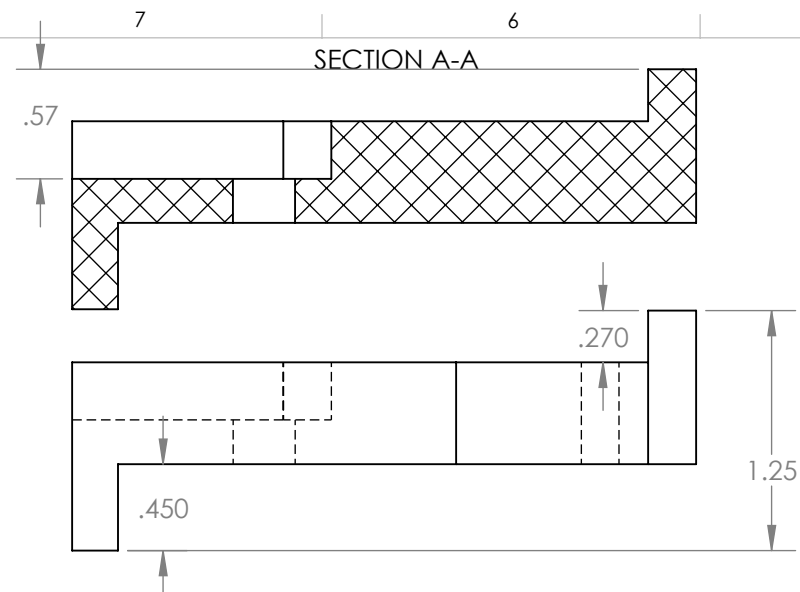

3	DWG NO:		94068	SHEET 2	1
REVISIONS					
ZONE	REV.	DESCRIPTION		DATE	APPROVED
	-	INITIAL RELEASE			

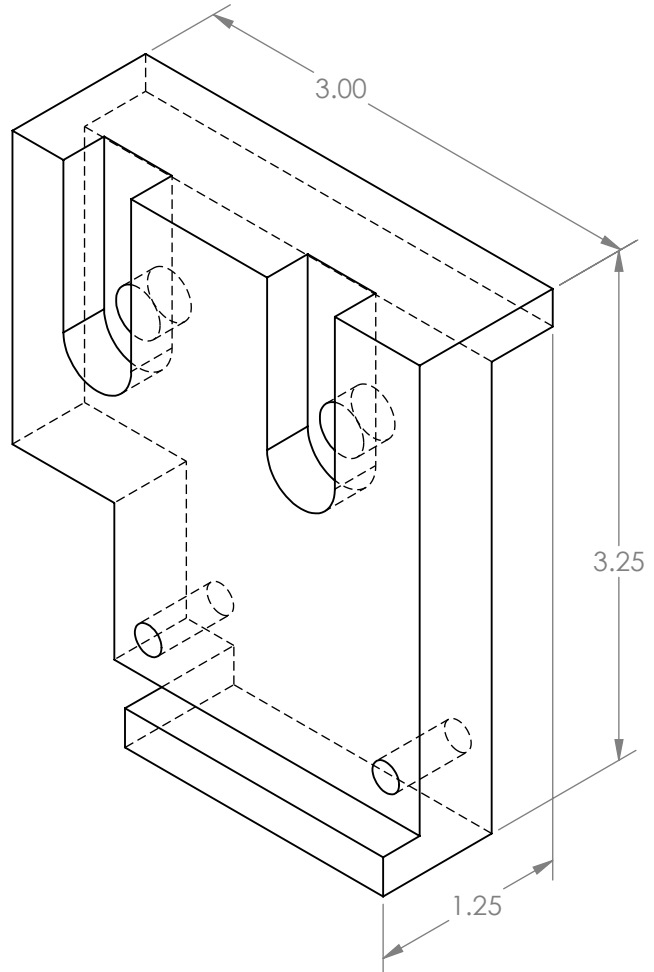

UNLESS OTHERWISE NOTED		APPROVALS		DATE		 APPLIED PHYSICS LABORATORY UNIVERSITY OF WASHINGTON 1013 NE 40TH ST. SEATTLE, WA. 98105	
- APPLICABLE STANDARDS: MIL-STD-XXX - SURFACE FINISH: 125RMS - MACHINED FILLETS: R.015 MAX - REMOVE ALL BURRS, BREAK SHARP EDGES .015 MAX - DIMENSIONS AND SURFACE FINISH TO BE MET AFTER SPECIFIED COATINGS		CHIEF ENGR: SYS ENGR: QA/SAFETY: SR ENGR: ENGINEER: JESS NOE CHECKED: DRAWN: JESS NOE		--/--/---- --/--/----			
DIMENSIONS ARE IN INCHES WEIGHT IS IN POUNDS (X.X) INDICATES A REPEATED OR INFORMATIONAL DIMENSION TOLERANCES: FRACTIONS: $\pm 1/16$.X: $\pm .050$.XX: $\pm .030$.XXX: $\pm .005$ ANGLES: ± 1.0		MATERIAL: Material <not specified>		PROJECT FOLDER: MARS		TITLE: VERTICAL SUPPORT, PC104 TO CHASSIS	
THIRD ANGLE PROJECTION 		WEIGHT: 0.232		DO NOT SCALE DRAWING		CAD FILE: 94068	
				SIZE: B		CAGE CODE: 98514	
				DWG NO:		94068	
						REV: -	
						SHEET 2 OF 2	