

NOTES:
BREAK SHARP EDGES


REVISIONS				
ZONE	REV.	DESCRIPTION	DATE	APPROVED
	-	INITIAL RELEASE		

D


C

B

A

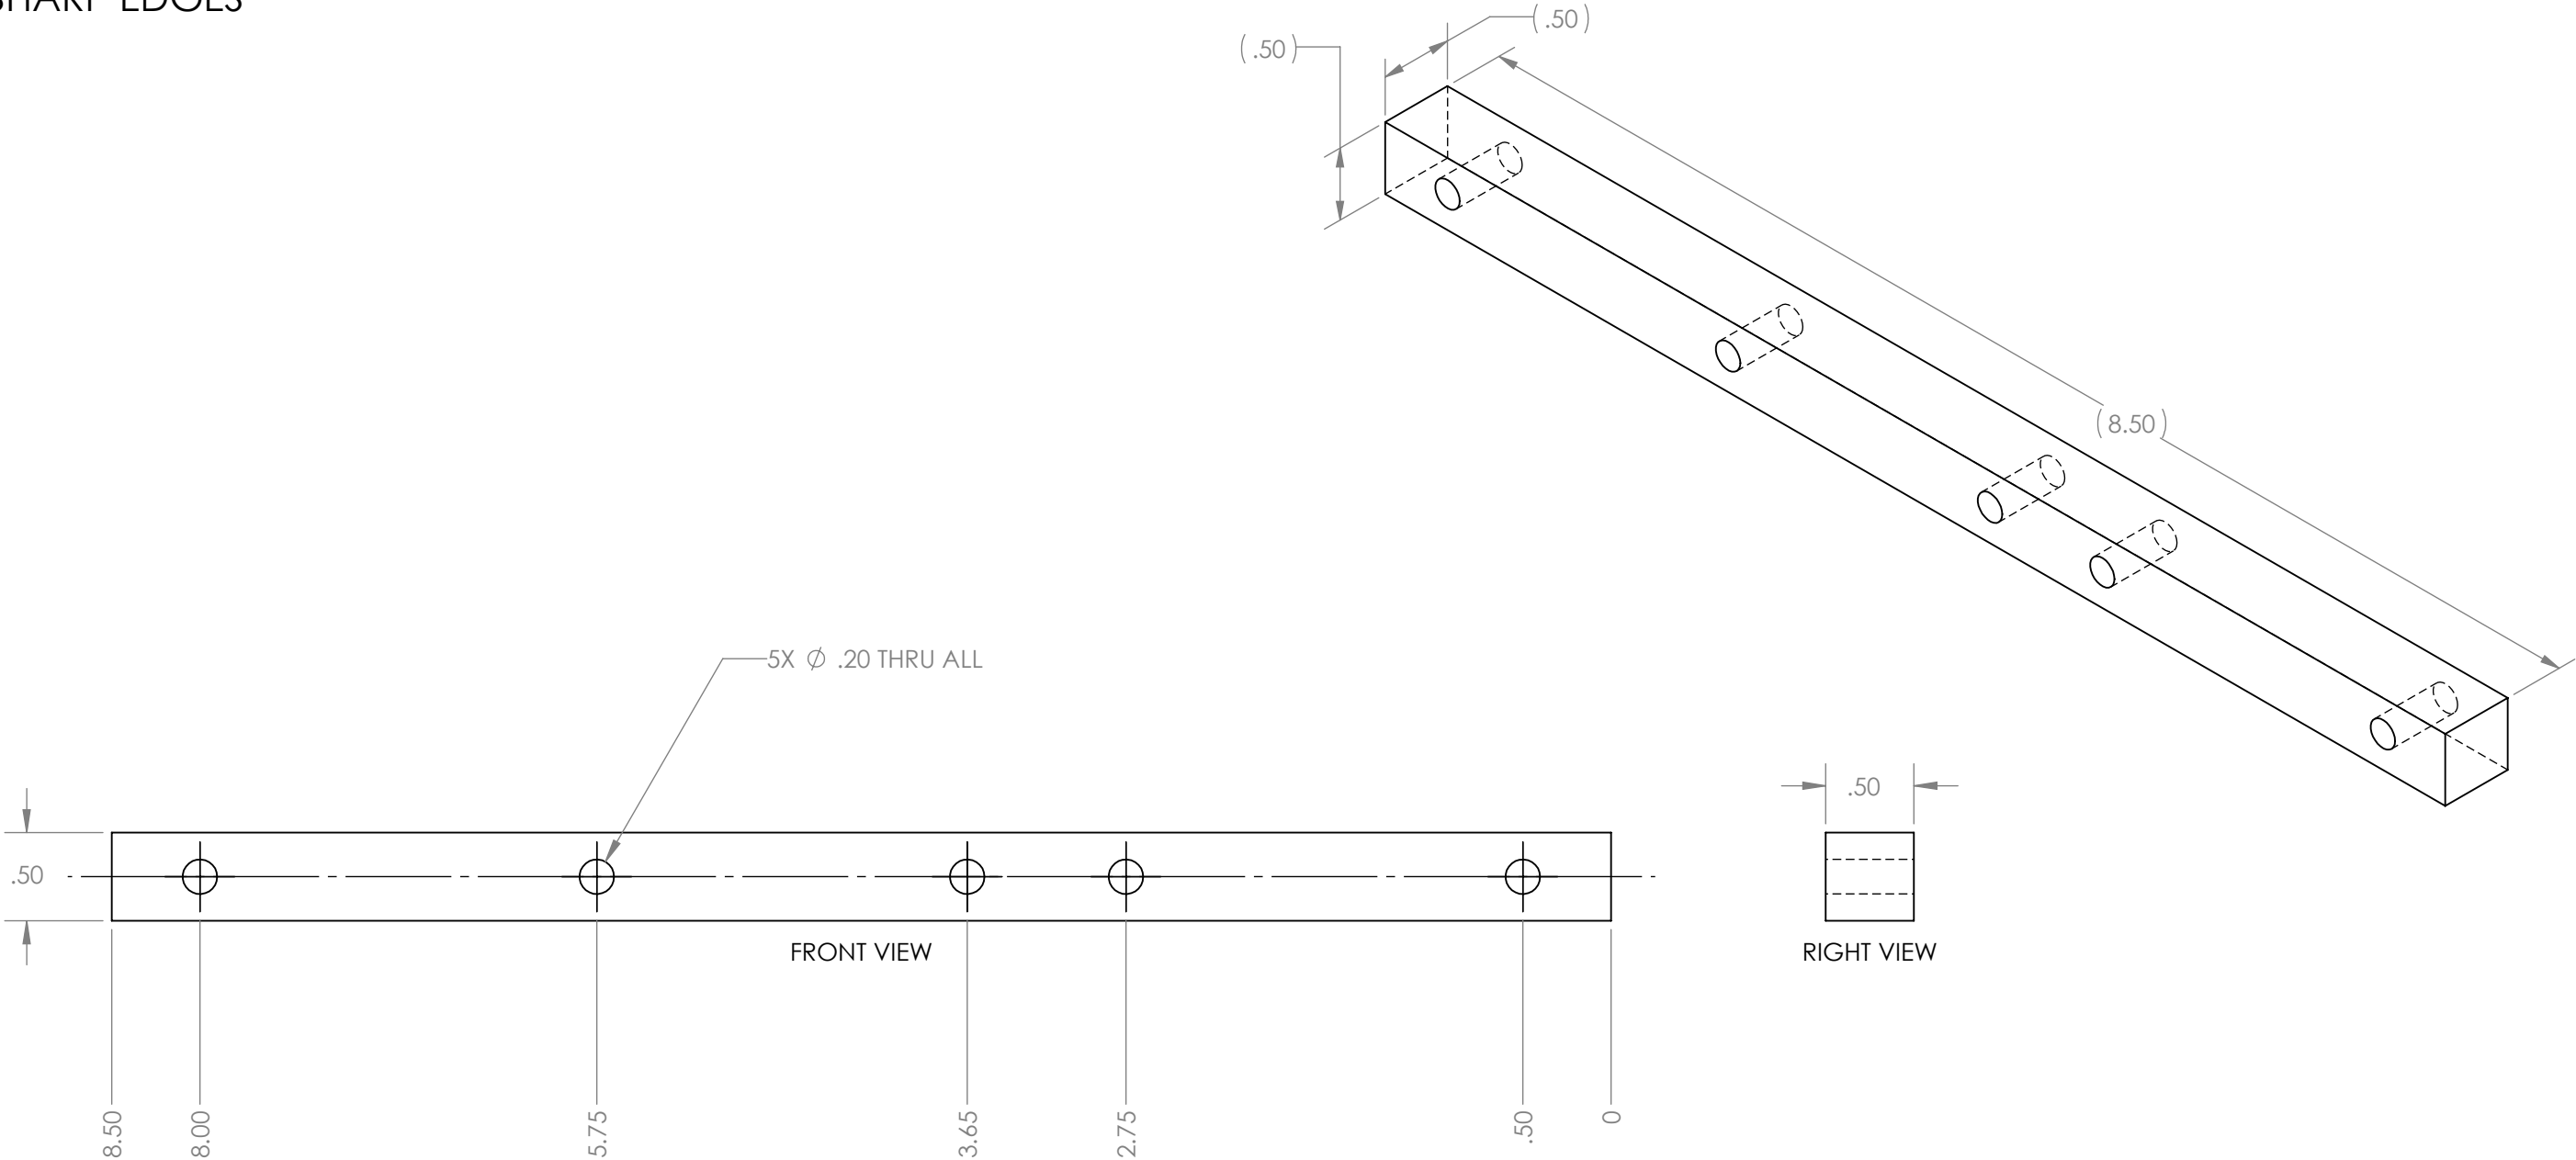

ENGR NOTES:
my note here

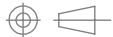UNLESS OTHERWISE NOTED		APPROVALS		DATE		APPLIED PHYSICS LABORATORY UNIVERSITY OF WASHINGTON 1013 NE 40TH ST. SEATTLE, WA. 98105			
- APPLICABLE STANDARDS: MIL-STD-XXX - SURFACE FINISH: 125RMS - MACHINED FILLETS: R.015 MAX - REMOVE ALL BURRS, BREAK SHARP EDGES .015 MAX - DIMENSIONS AND SURFACE FINISH TO BE MET AFTER SPECIFIED COATINGS	DIMENSIONS ARE IN INCHES WEIGHT IS IN POUNDS (X.X) INDICATES A REPEATED OR INFORMATIONAL DIMENSION TOLERANCES: FRACTIONS: ± 1/16 .X: ± .050 .XX: ± .030 .XXX: ± .005 ANGLES: ± 1.0	CHIEF ENGR:				TITLE: APL STACK, ALUM BAR, INDUCTORS			
		SYS ENGR:							
		QA/SAFETY:							
		SR ENGR:							
		ENGINEER:	JESS NOE	--/--/----					
		CHECKED:							
		DRAWN:	JESS NOE	--/--/----					
		PROJECT FOLDER: MARS			SIZE: B	CAGE CODE: 98514	DWG NO: 94062	REV: -	
THIRD ANGLE PROJECTION 		WEIGHT: 0.200	DO NOT SCALE DRAWING		CAD FILE: 94069			SHEET 1 OF 1	