

NOTES:
BREAK SHARP EDGES



REVISIONS				
ZONE	REV.	DESCRIPTION	DATE	APPROVED
	-	INITIAL RELEASE		

D

C

B

A

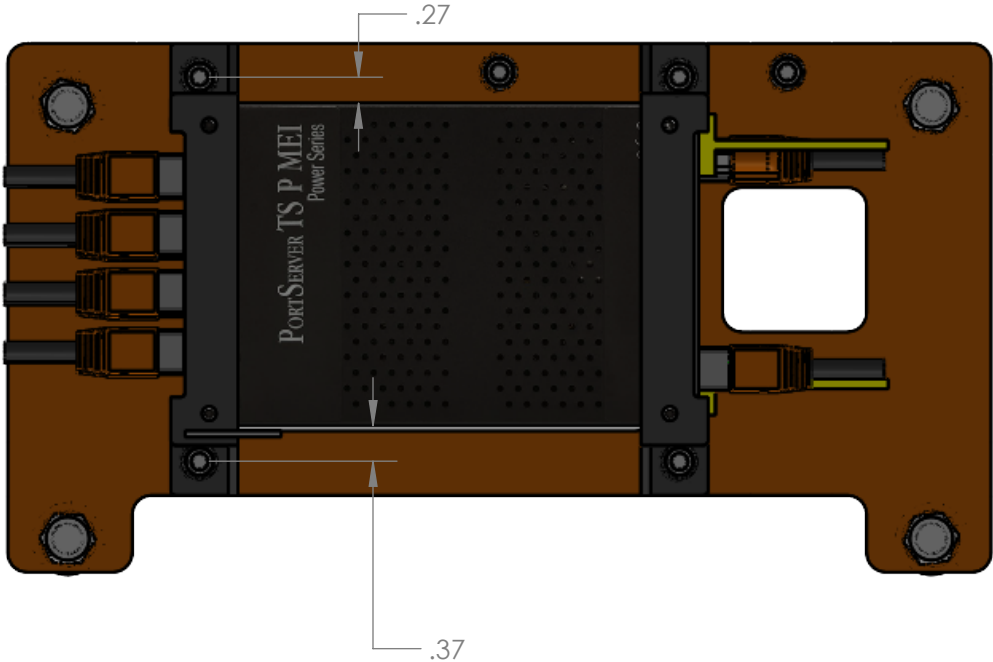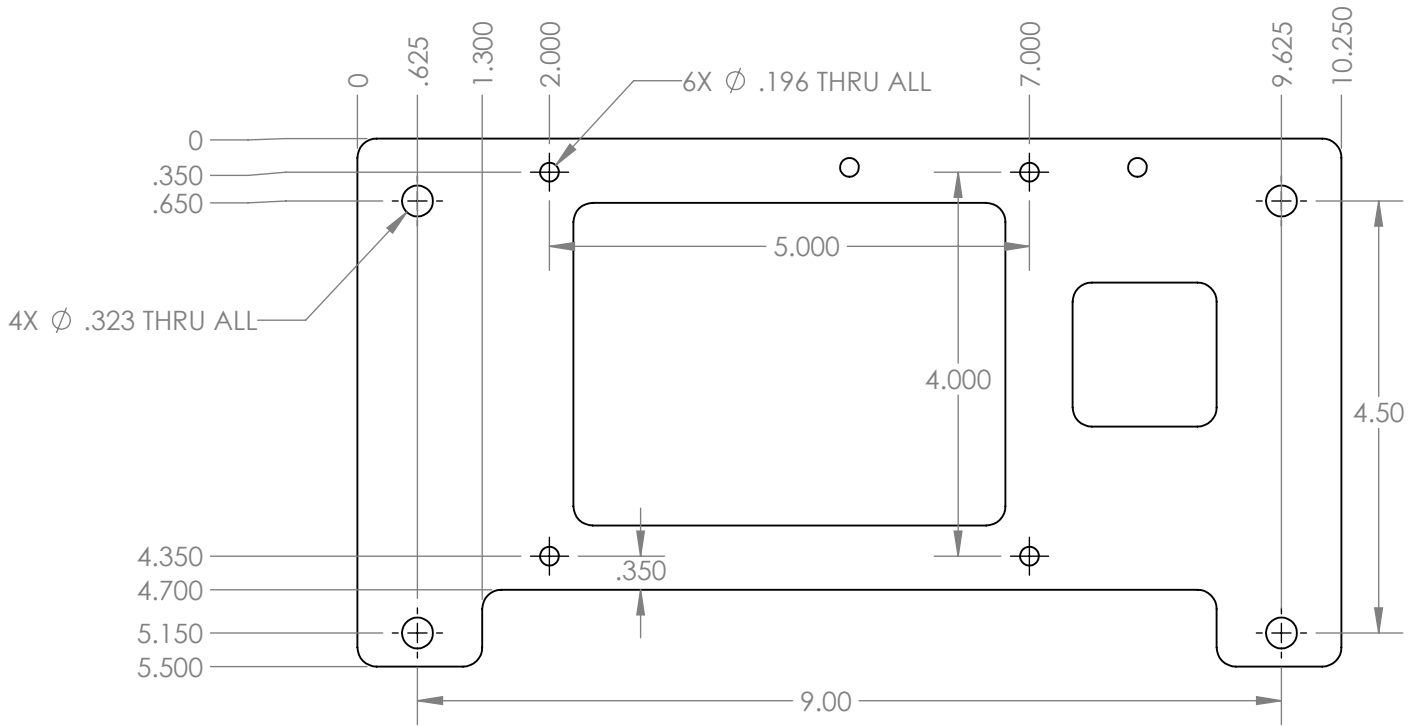


APL SHOP INFORMATION	
WORKTAG	XXX
TASK #	AAA
QUANTITY	x
ORIGINATOR	JESS NOE
PHONE #	206-218-6167
EMAIL	noej@uw.edu

ENGR NOTES:
my note here


UNLESS OTHERWISE NOTED			APPROVALS		DATE	APL APPLIED PHYSICS LABORATORY UNIVERSITY OF WASHINGTON 1013 NE 40TH ST. SEATTLE, WA. 98105					
- APPLICABLE STANDARDS: MIL-STD-XXX - SURFACE FINISH: 125RMS - MACHINED FILLETS: R.015 MAX - REMOVE ALL BURRS, BREAK SHARP EDGES .015 MAX - DIMENSIONS AND SURFACE FINISH TO BE MET AFTER SPECIFIED COATINGS	DIMENSIONS ARE IN INCHES WEIGHT IS IN POUNDS		CHIEF ENGR:			TITLE: NETWORK MOUNT PLATE, SIDE					
	(X.X) INDICATES A REPEATED OR INFORMATIONAL DIMENSION		SYS ENGR:								
	TOLERANCES:		QA/SAFETY:								
	FRACTIONS: ± 1/16 X: ± .050 XX: ± .030 XXX: ± .005 ANGLES: ± 1.0		SR ENGR:								
			ENGINEER:		JESS NOE						--/--/----
			CHECKED:								
	MATERIAL:		DRAWN:		JESS NOE	--/--/----					
THIRD ANGLE PROJECTION			PROJECT FOLDER:			SIZE:	CAGE CODE:	DWG NO:	94070	REV: -	
			MARS			B	98514				
WEIGHT:		0.811	DO NOT SCALE DRAWING		CAD FILE: 94070_Network_SidePlate_DigiPortServer_2X					SHEET 1 OF 2	

NOTES:
BREAK SHARP EDGES

REVISIONS				
ZONE	REV.	DESCRIPTION	DATE	APPROVED
	-	INITIAL RELEASE		

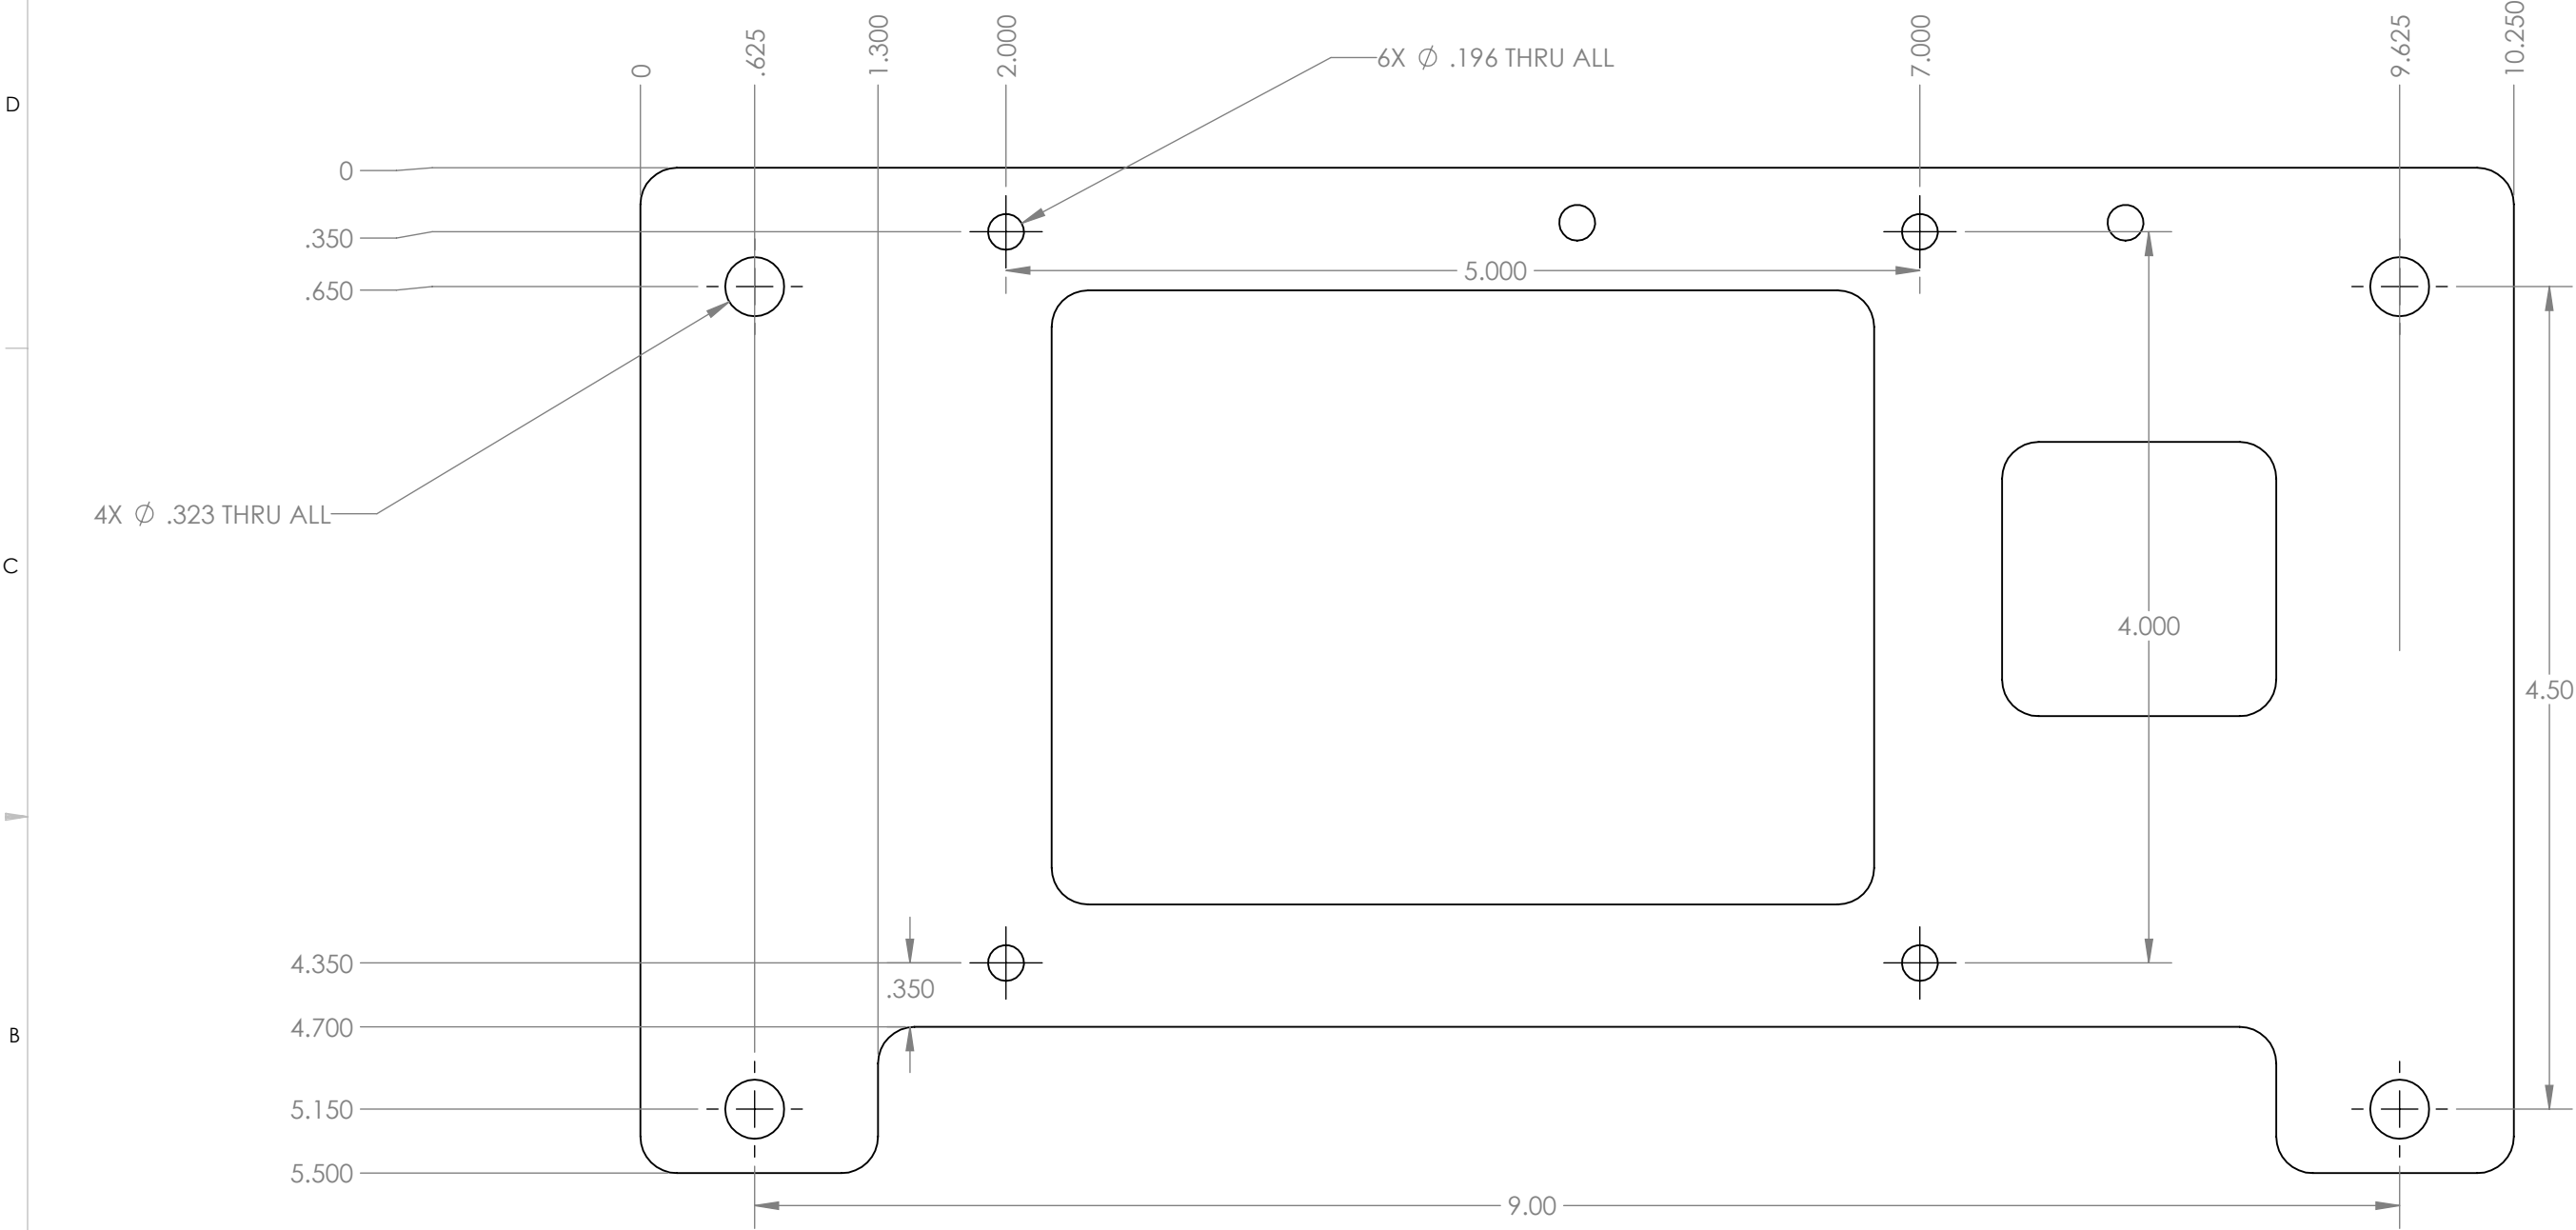

ENGR NOTES:
my note here

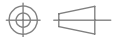UNLESS OTHERWISE NOTED		APPROVALS		DATE		APPLIED PHYSICS LABORATORY UNIVERSITY OF WASHINGTON 1013 NE 40TH ST. SEATTLE, WA. 98105			
- APPLICABLE STANDARDS: MIL-STD-XXX - SURFACE FINISH: 125RMS - MACHINED FILLETS: R.015 MAX - REMOVE ALL BURRS, BREAK SHARP EDGES .015 MAX - DIMENSIONS AND SURFACE FINISH TO BE MET AFTER SPECIFIED COATINGS	DIMENSIONS ARE IN INCHES WEIGHT IS IN POUNDS	CHIEF ENGR:				TITLE: NETWORK MOUNT PLATE, SIDE			
	(X.X) INDICATES A REPEATED OR INFORMATIONAL DIMENSION	SYS ENGR:							
	TOLERANCES:	QA/SAFETY:							
	FRACTIONS: ± 1/16 .X: ± .050 .XX: ± .030 .XXX: ± .005 ANGLES: ± 1.0	SR ENGR:							
	MATERIAL:	ENGINEER:	JESS NOE	--/--/----					
	PHENOLIC	CHECKED:							
		DRAWN:	JESS NOE	--/--/----					
		PROJECT FOLDER: MARS			SIZE: B	CAGE CODE: 98514	DWG NO: 94070	REV: -	
THIRD ANGLE PROJECTION 	WEIGHT: 0.811	DO NOT SCALE DRAWING		CAD FILE: 94070_Network_SidePlate_DigiPortServer_2X			SHEET 2 OF 2		