

NOTES:
BREAK SHARP EDGES


REVISIONS				
ZONE	REV.	DESCRIPTION	DATE	APPROVED
	-	INITIAL RELEASE	2025-04-09	JN

D

C

B

A

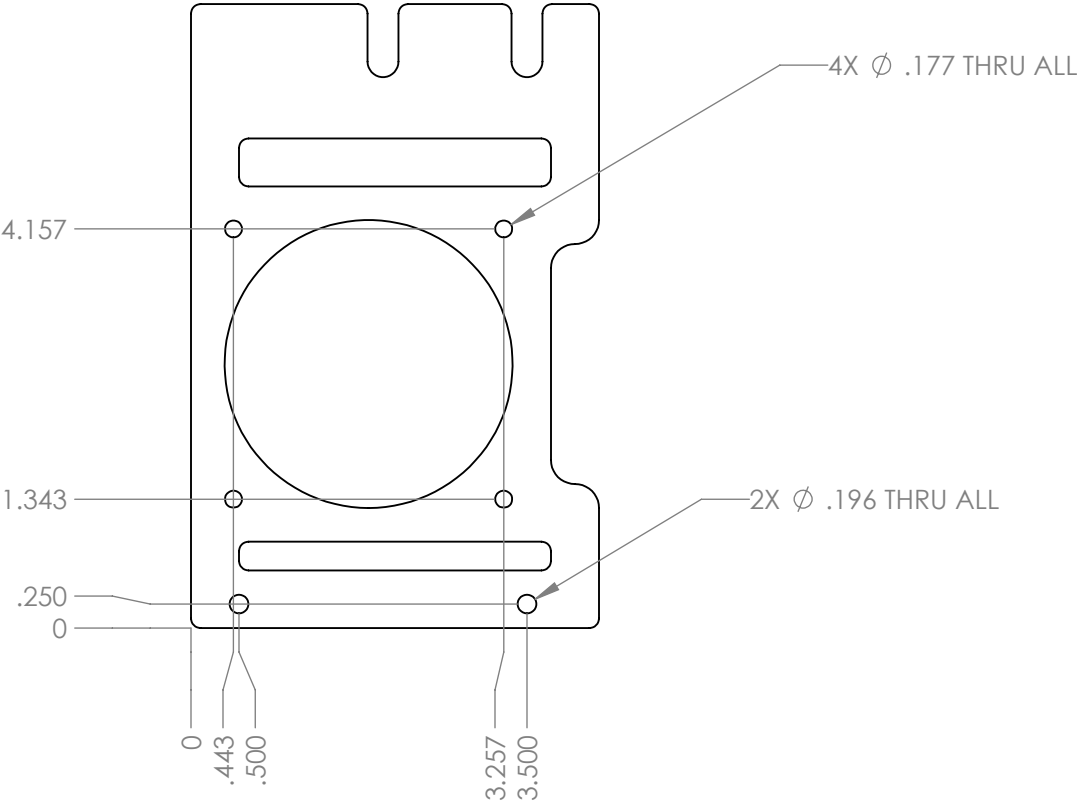

ENGR NOTES:
WATERJET

UNLESS OTHERWISE NOTED		APPROVALS		DATE	APL APPLIED PHYSICS LABORATORY UNIVERSITY OF WASHINGTON 1013 NE 40TH ST. SEATTLE, WA. 98105					
- APPLICABLE STANDARDS: MIL-STD-XXX - SURFACE FINISH: 125RMS - MACHINED FILLETS: R.015 MAX - REMOVE ALL BURRS, BREAK SHARP EDGES .015 MAX - DIMENSIONS AND SURFACE FINISH TO BE MET AFTER SPECIFIED COATINGS	DIMENSIONS ARE IN INCHES WEIGHT IS IN POUNDS	CHIEF ENGR:			TITLE: FAN MOUNT PLATE, NETWORK SIDE					
	(X.X) INDICATES A REPEATED OR INFORMATIONAL DIMENSION	SYS ENGR:								
	TOLERANCES:	QA/SAFETY:								
	FRACTIONS: ± 1/16 X: ± .050 XX: ± .030 XXX: ± .005 ANGLES: ± 1.0	SR ENGR:								
		ENGINEER:	JESS NOE	--/--/----						
	MATERIAL:	CHECKED:								
	DRAWN:	JESS NOE	--/--/----							
	PHENOLIC	PROJECT FOLDER:			SIZE:	CAGE CODE:	DWG NO:	94075	REV:	-
THIRD ANGLE PROJECTION		MARS			B	98514				
	WEIGHT:	0.402	DO NOT SCALE DRAWING	CAD FILE:	94075 REV -					SHEET 1 OF 1